

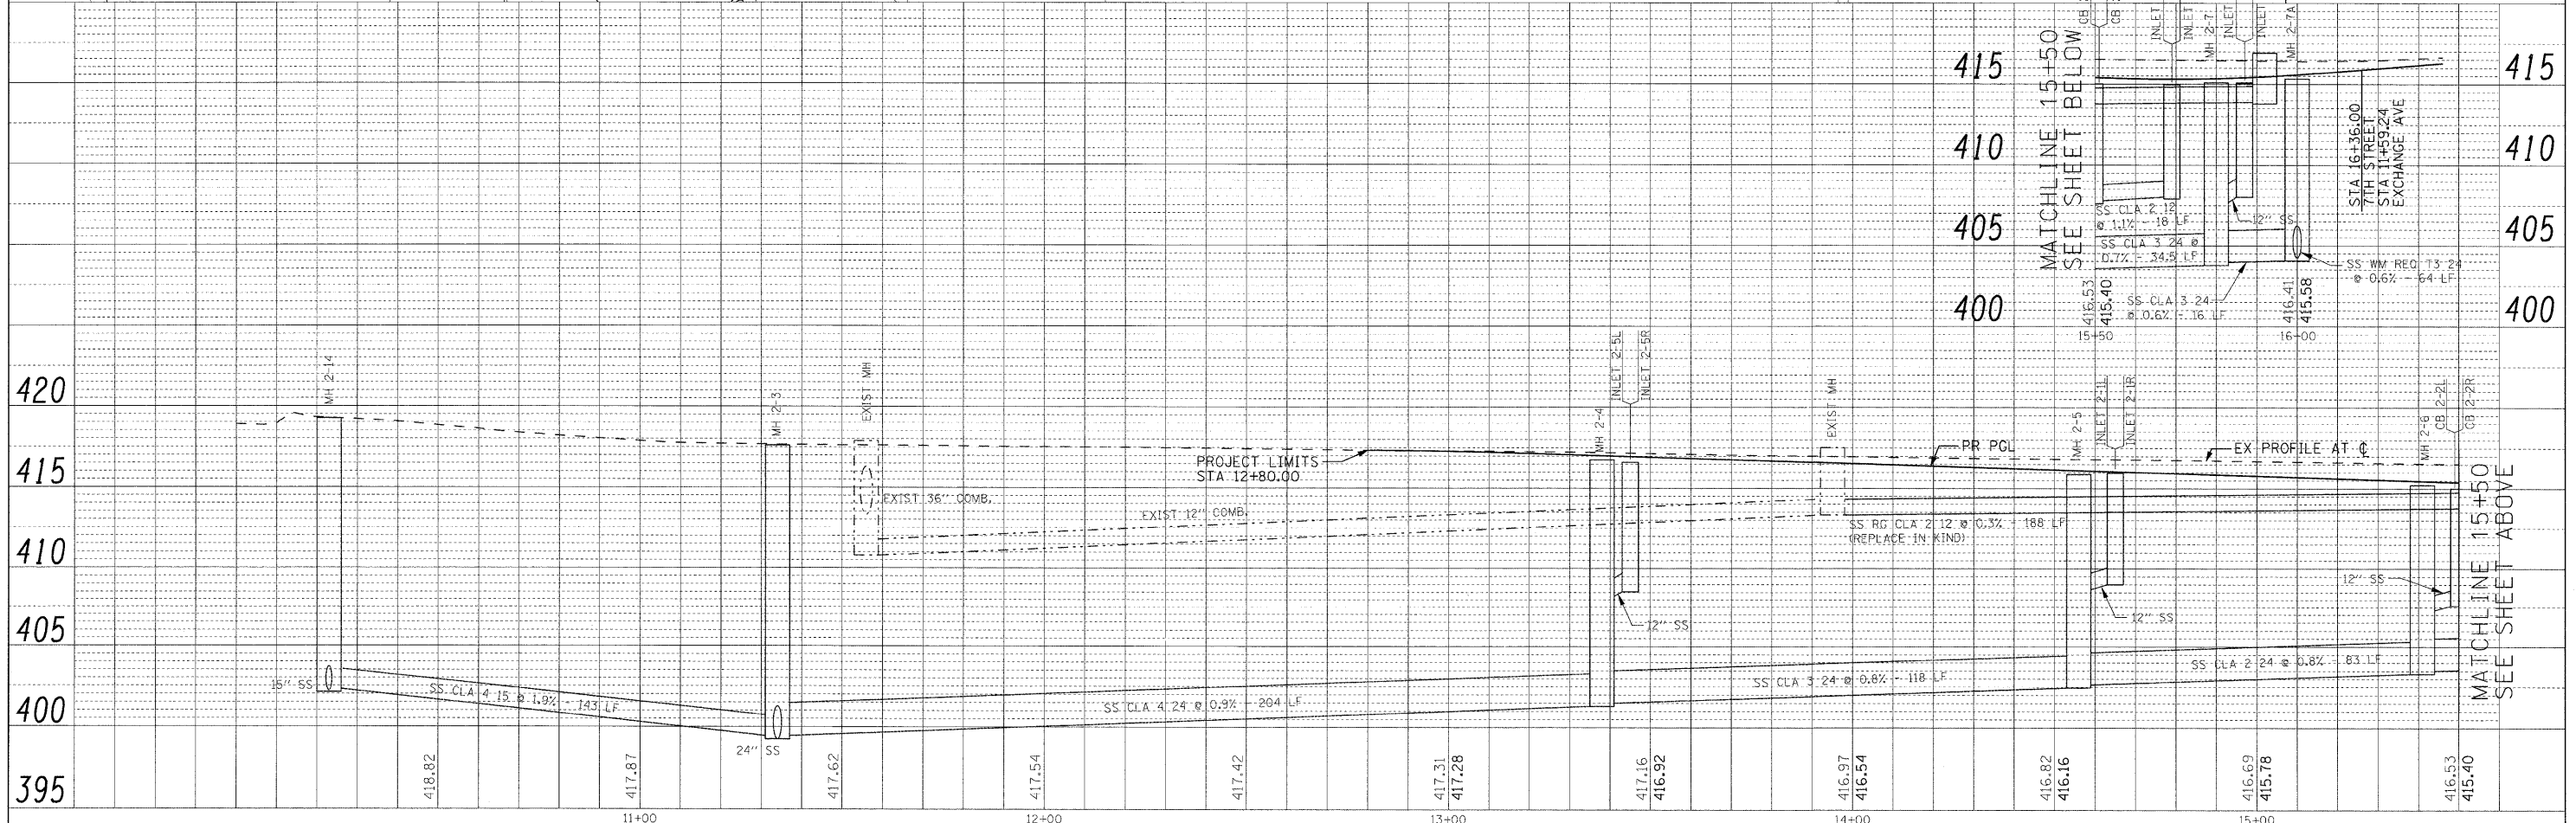


DATE	
BY	
REVISIONS	
NO.	
DESCRIPTION	
DATE	
BY	
REVISIONS	
NO.	
DESCRIPTION	
DATE	
BY	

DATE	
BY	
REVISIONS	
NO.	
DESCRIPTION	
DATE	
BY	
REVISIONS	
NO.	
DESCRIPTION	
DATE	
BY	

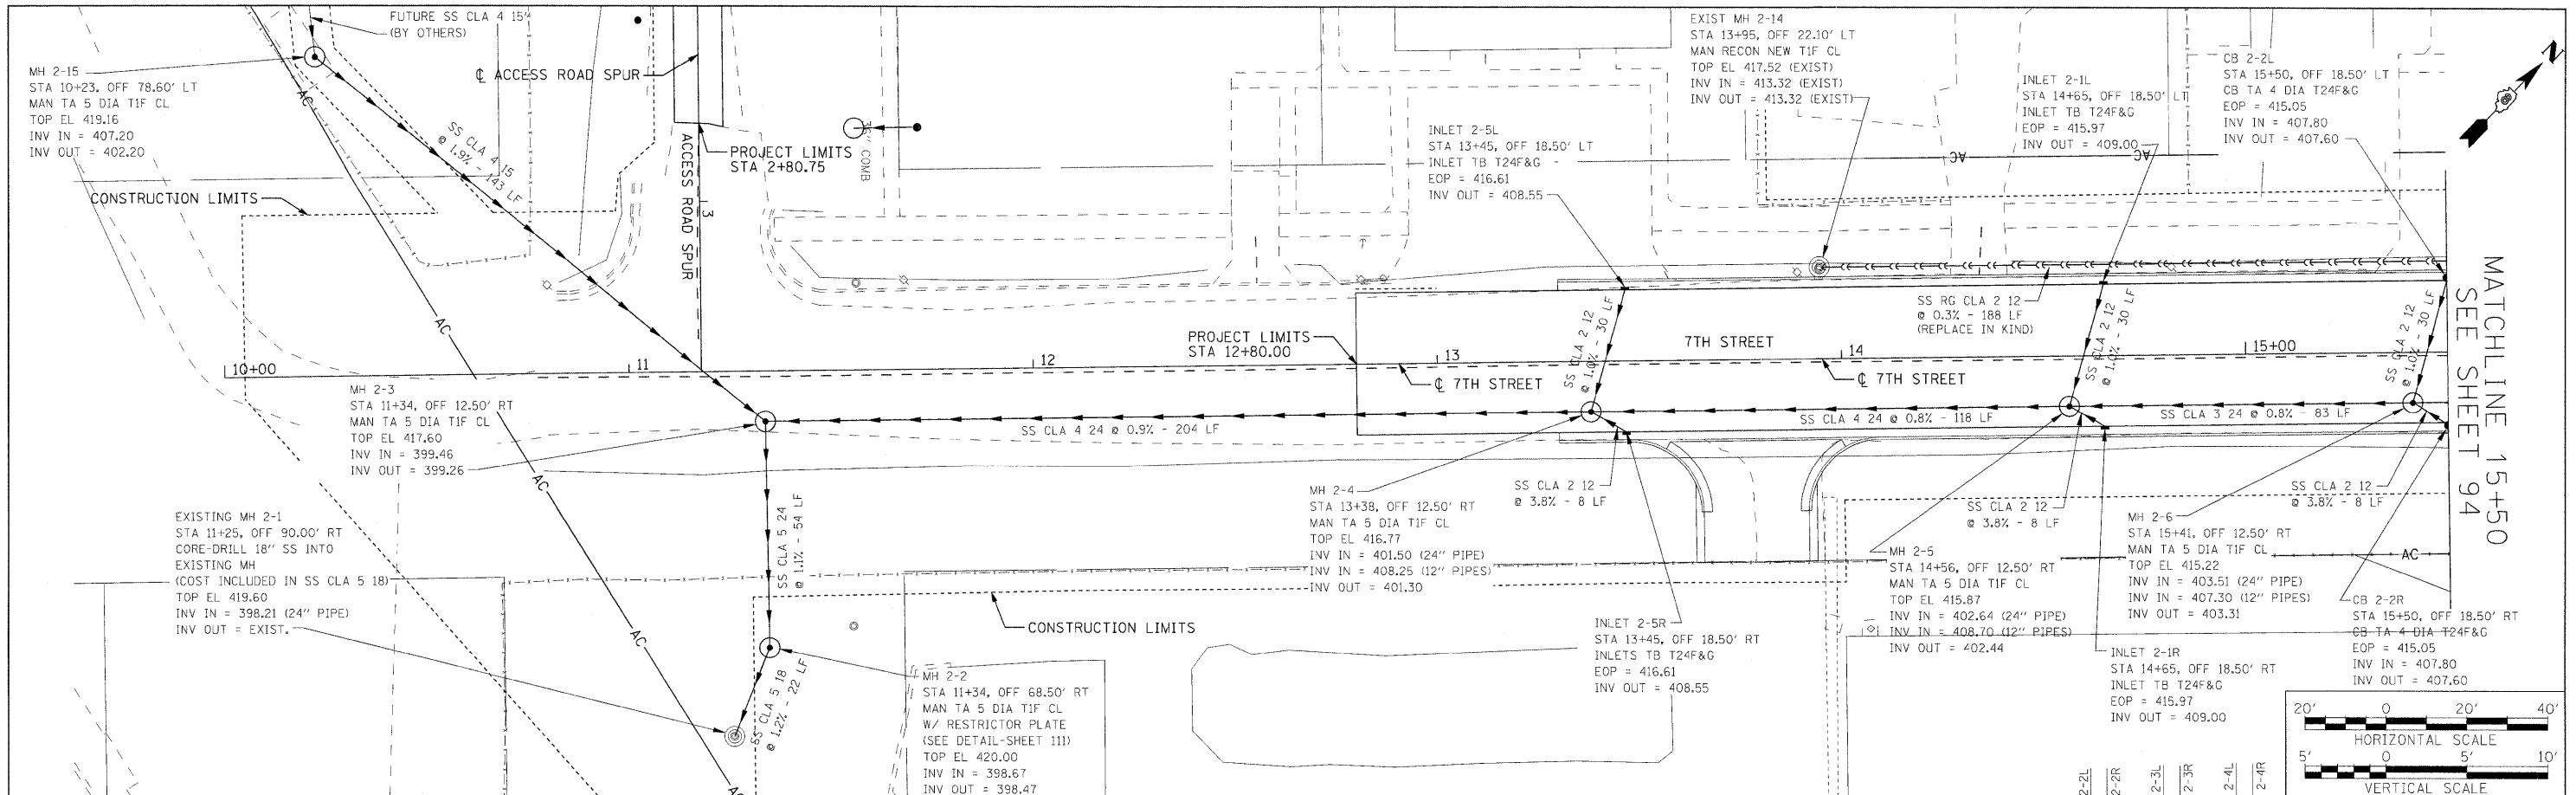

MATCHLINE 15+50
SEE SHEET 94

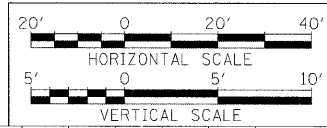

**STATE OF ILLINOIS
DEPARTMENT OF TRANSPORTATION**

DRAINAGE AND UTILITY PLAN/PROFILE 7TH ST.

F.A.I. RTE.	SECTION	COUNTY	TOTAL SHEETS	SHEET NO.
70	82-2-1HB	ST. CLAIR	236	108
CONTRACT NO. 76C55				
FED. ROAD DIST. NO. ILLINOIS FED. AID PROJECT				

FILE NAME =	USER NAME = #USER#	DESIGNED - MAN	REVISED -
\$FILEL		DRAWN - JMH	REVISED -
	PLOT SCALE = #SCALE#	CHECKED - AHR	REVISED -
	PLOT DATE = #DATE#	DATE - DECEMBER 18, 2009	REVISED -

SCALE: 1"=20' SHEET NO. 15 OF 17 SHEETS STA. 11+00.00 TO STA. 16+36.00

\$DATE\$
\$TIME\$
\$FILE\$