

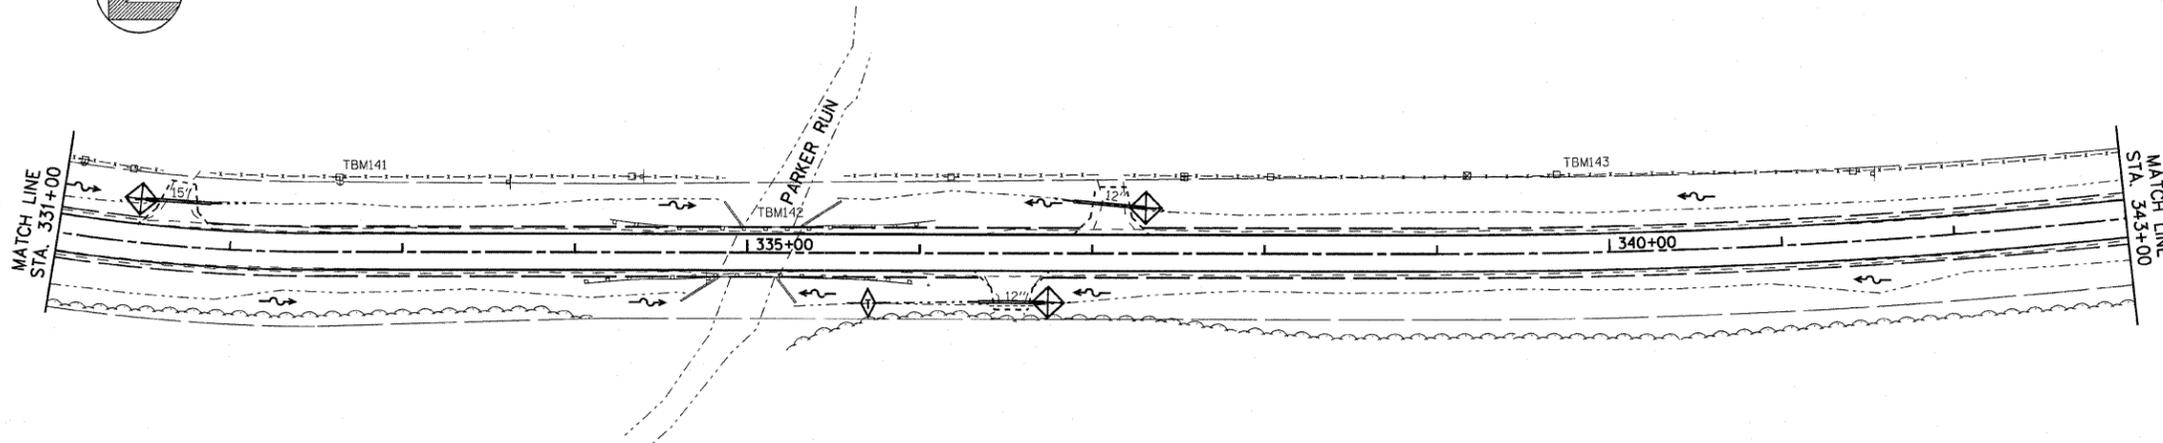
 


F.A.S. RTE.	SECTION	COUNTY	TOTAL SHEETS	SHEET NO.
206	06-00094-05-DR	MERCER	36	20
STA. 299+00 TO STA. 343+00				
FED. ROAD DIST. NO. 7 ILLINOIS				

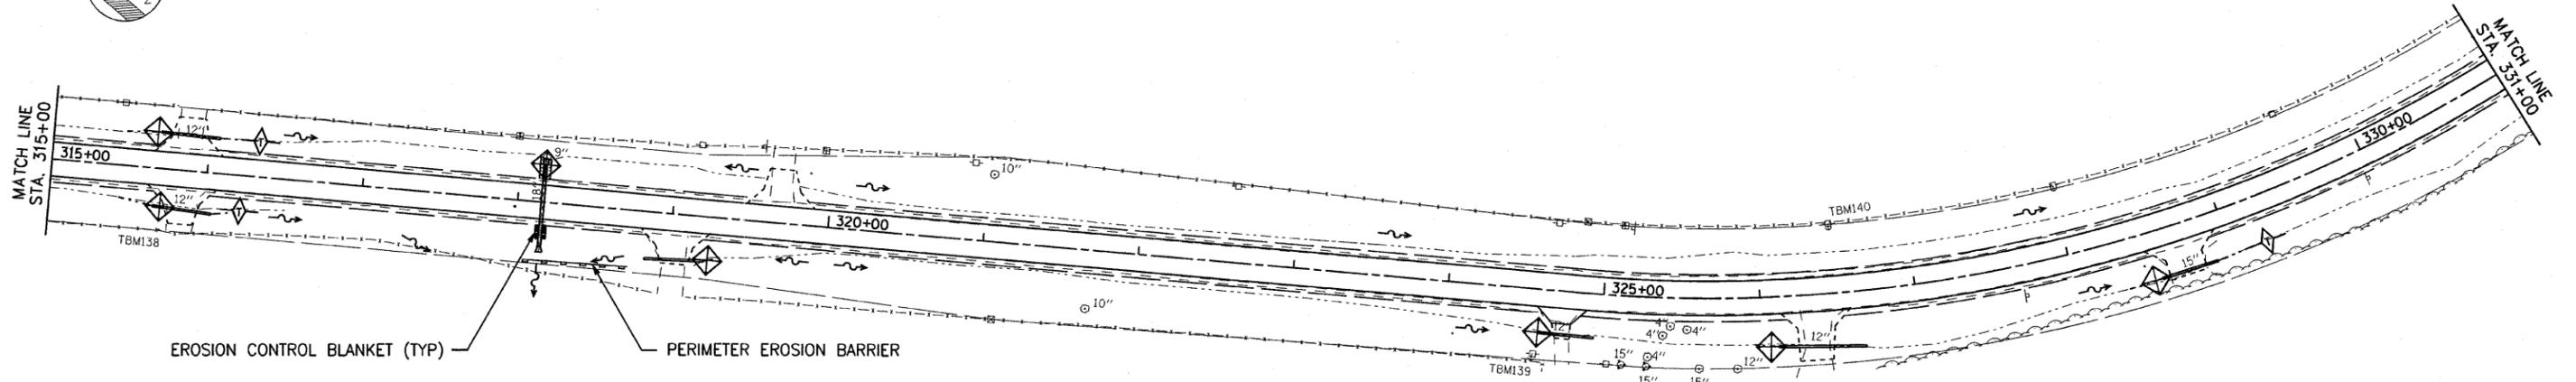

50 0 50 100
SCALE 1" = 50'

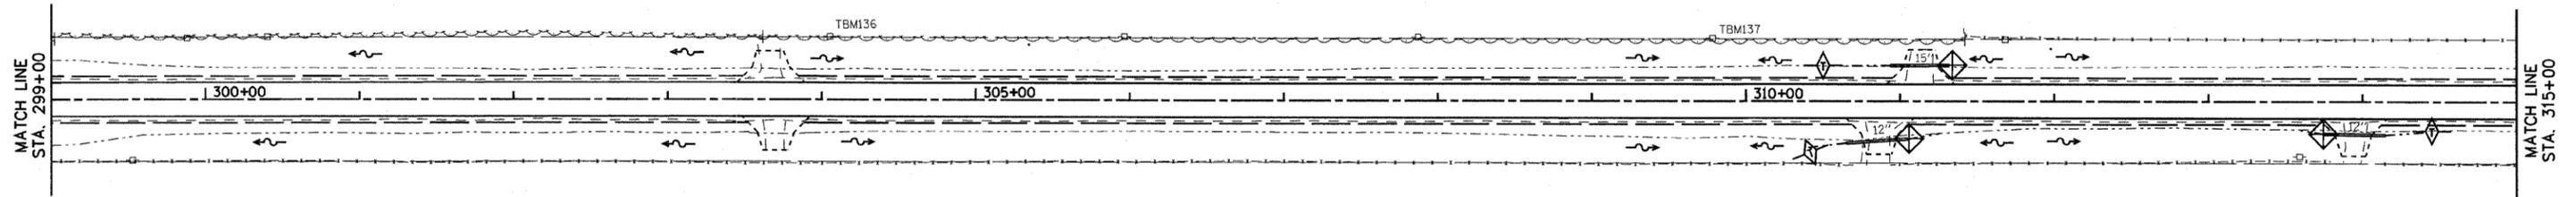

NOTE:

ALL ITEMS SHALL BE CONSTRUCTED AS SHOWN ON I.D.O.T. STANDARD 280001 AND AS DIRECTED BY THE ENGINEER. FOR FURTHER DETAILS, REFER TO THE THE STORM WATER POLLUTION PREVENTION PLAN.

LEGEND:

-  = TEMPORARY DITCH CHECK (TYP)
-  = EROSION CONTROL BLANKET (TYP)
-  = PERIMETER EROSION BARRIER -SILT FILTER FENCE OR OTHER AS APPROVED BY THE ENGINEER (TYP)
-  = INLET AND PIPE PROTECTION (TYP)
-  = STONE RIPRAP CL A 3 (TYP)

EROSION CONTROL PLAN

SECTION 06-00094-05-DR
F.A.S. RTE. 206, STA. 257+10.06 TO 428+35.00
RICHLAND GROVE TOWNSHIP
MERCER COUNTY