



ROUTE NO.	SECTION	COUNTY	TOTAL SHEETS	SHEET NO.
FAU 6679	09-00086-01-SW	PEORIA	24	8
FEDERAL ROAD DIST NO.		ILLINOIS	CONTRACT NO. 69663	

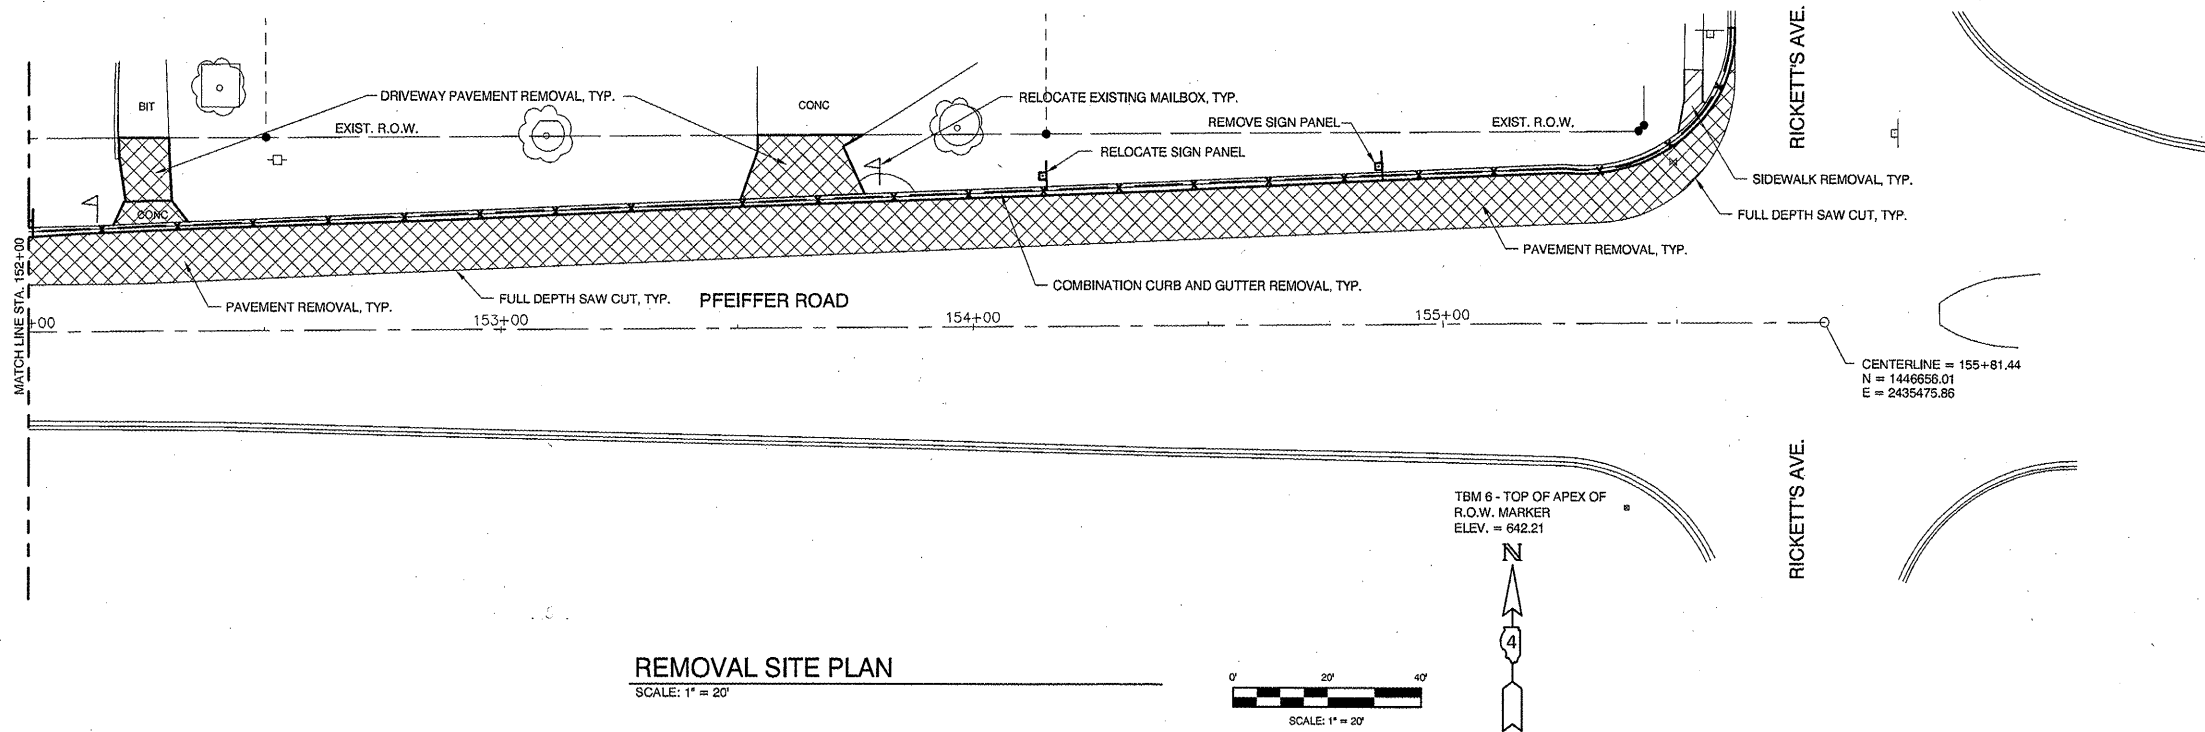

REMOVAL SITE PLAN
 SCALE: 1" = 20'

 

M MOHR & KERR ENGINEERING & LAND SURVEYING, P.C.
 7336 N. University Ave. Office: (309) 692-8500
 Peoria, Illinois 61614 Fax: (309) 692-8501
 www.mohrandkerr.com Professional Design Firm #184.005091

REV.	DATE	NATURE OF REVISION	CHECKED	SCALE	DATE
					12-02-09

FILE NAME: z008

CLIENT: VILLAGE OF BARTONVILLE
 PEORIA COUNTY, ILLINOIS

TITLE: PFEIFFER ROAD SIDEWALK IMPROVEMENTS
 REMOVAL SITE PLANS
 STA. 152+00 TO STA. 155+81.35

PROJECT NO. 09-122
 SHEET 8 OF 24
 DRAWING NO. 8