
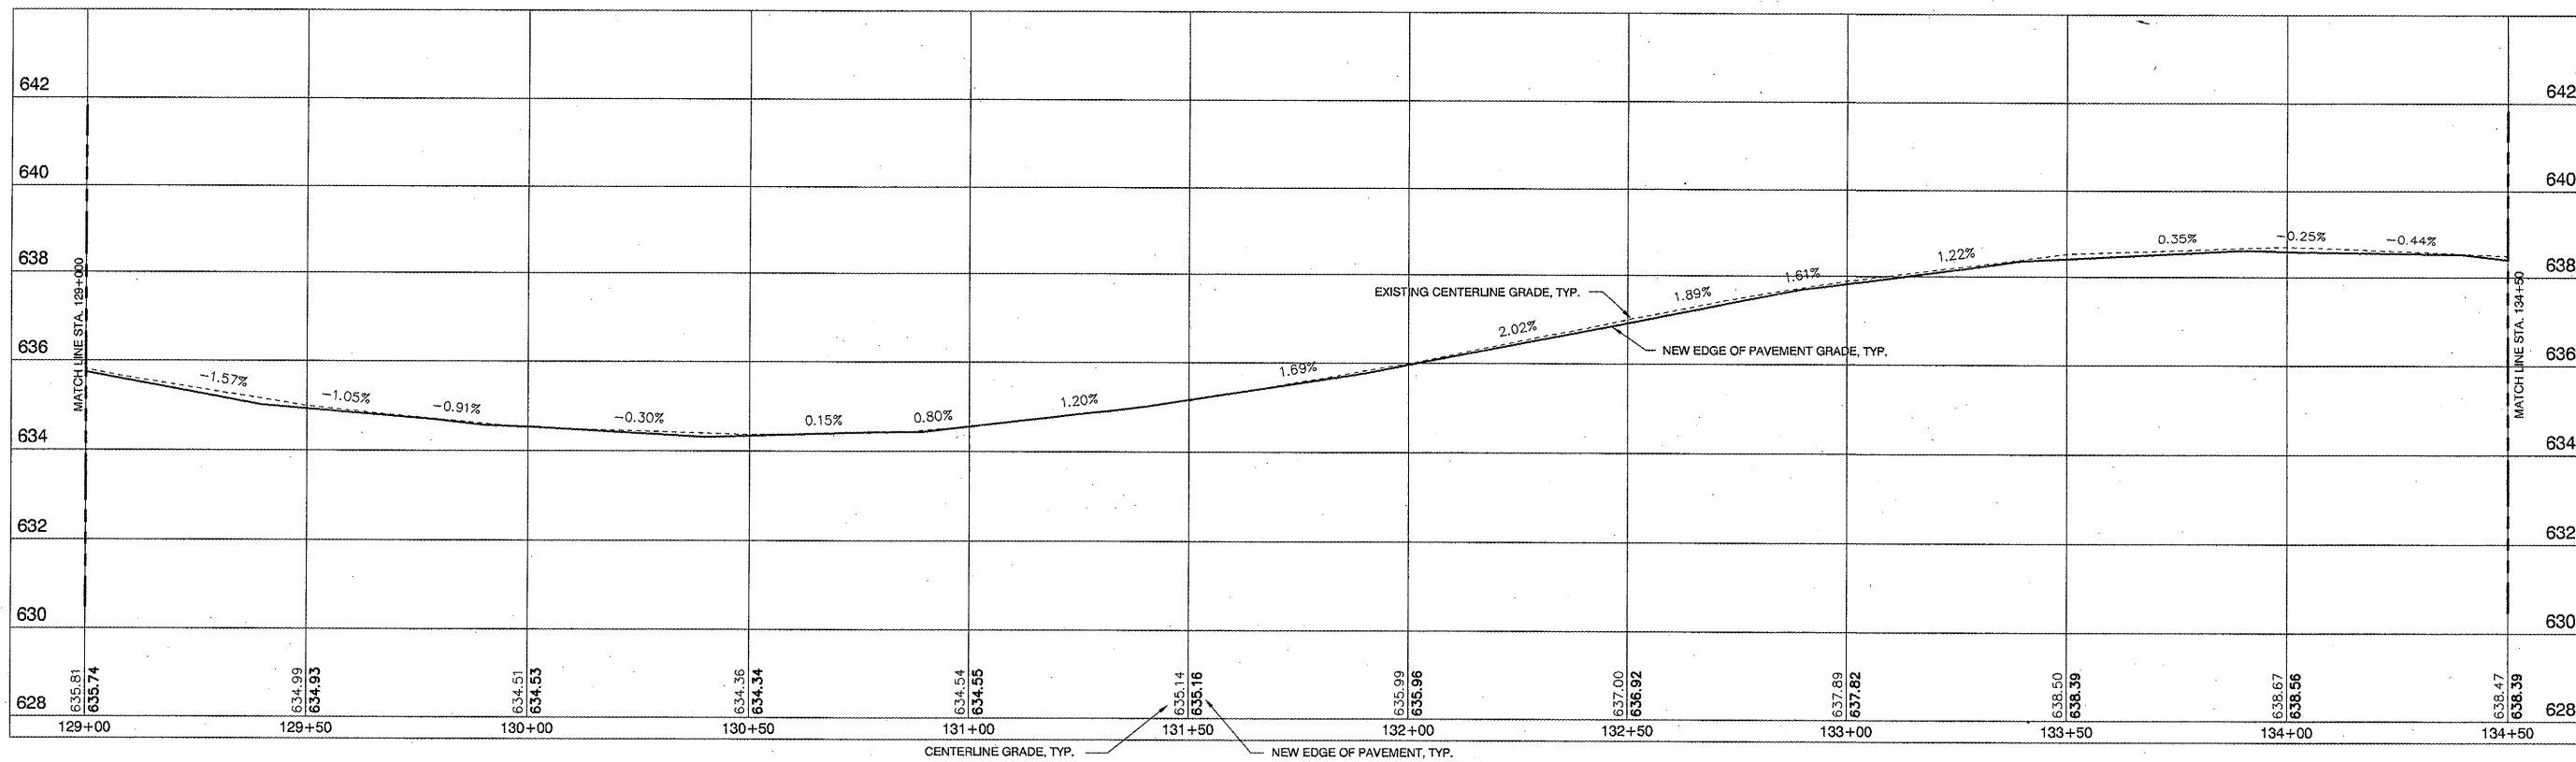


ROUTE NO.	SECTION	COUNTY	TOTAL SHEETS	SHEET NO.
FAU 6679	09-00066-01-SW	PEORIA	24	11
FEDERAL ROAD DIST. NO.	ILLINOIS		CONTRACT NO. 69663	

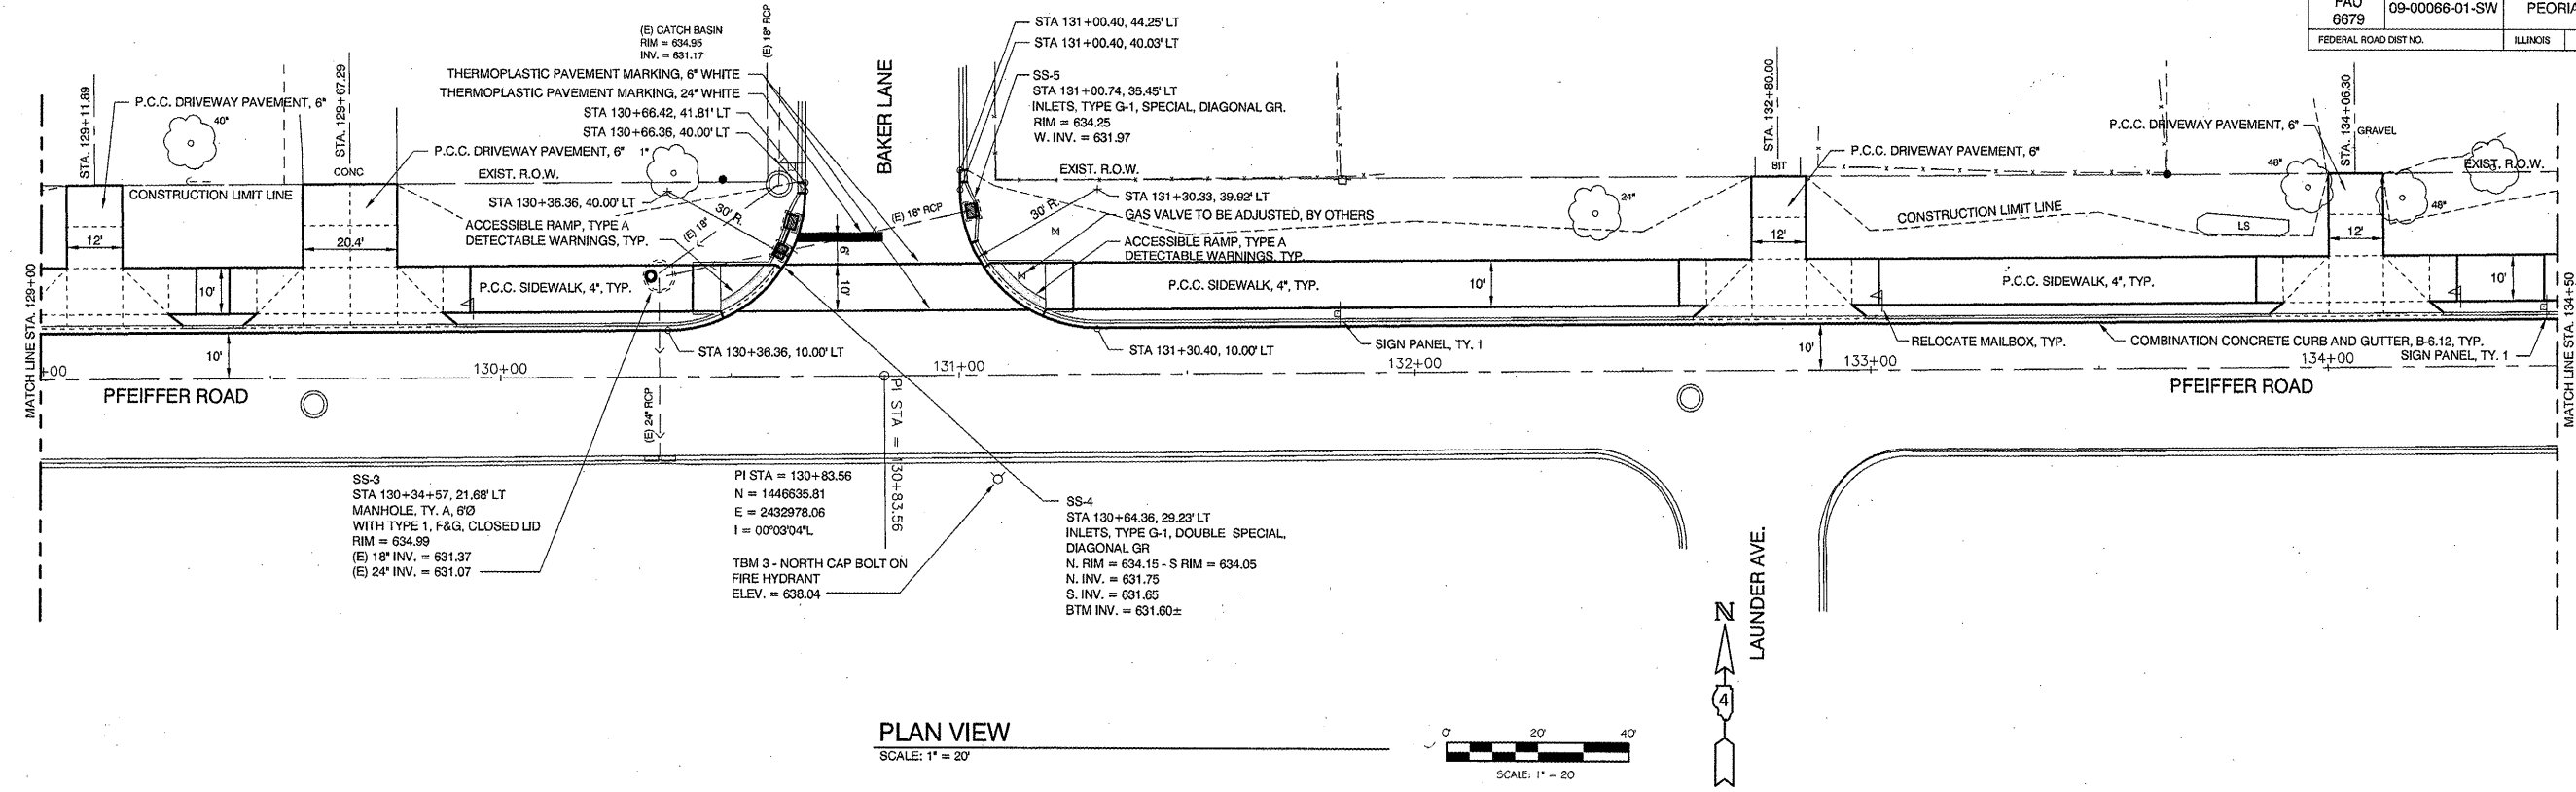

M MOHR & KERR ENGINEERING & LAND SURVEYING, P.C.
 7336 N. University Ave. Office: (309) 692-8500
 Peoria, Illinois 61614 Fax: (309) 692-8501
 www.mohrandkerr.com Professional Design Firm #184.005091

REV.	DATE	NATURE OF REVISION	CHECKED	SCALE	DATE
				1" = 20'	12-02-09

SURVEYED: MDP
 DRAWN: DEH
 CHECKED: SDK
 SCALE: 1" = 20'
 DATE: 12-02-09

CLIENT: VILLAGE OF BARTONVILLE
 PEORIA COUNTY, ILLINOIS

TITLE: PFEIFFER ROAD SIDEWALK IMPROVEMENTS
 PLAN AND PROFILES
 STA. 129+00 TO STA. 134+50

PROJECT NO. 09-122
 SHEET 11 OF 24
 DRAWING NO. 11