
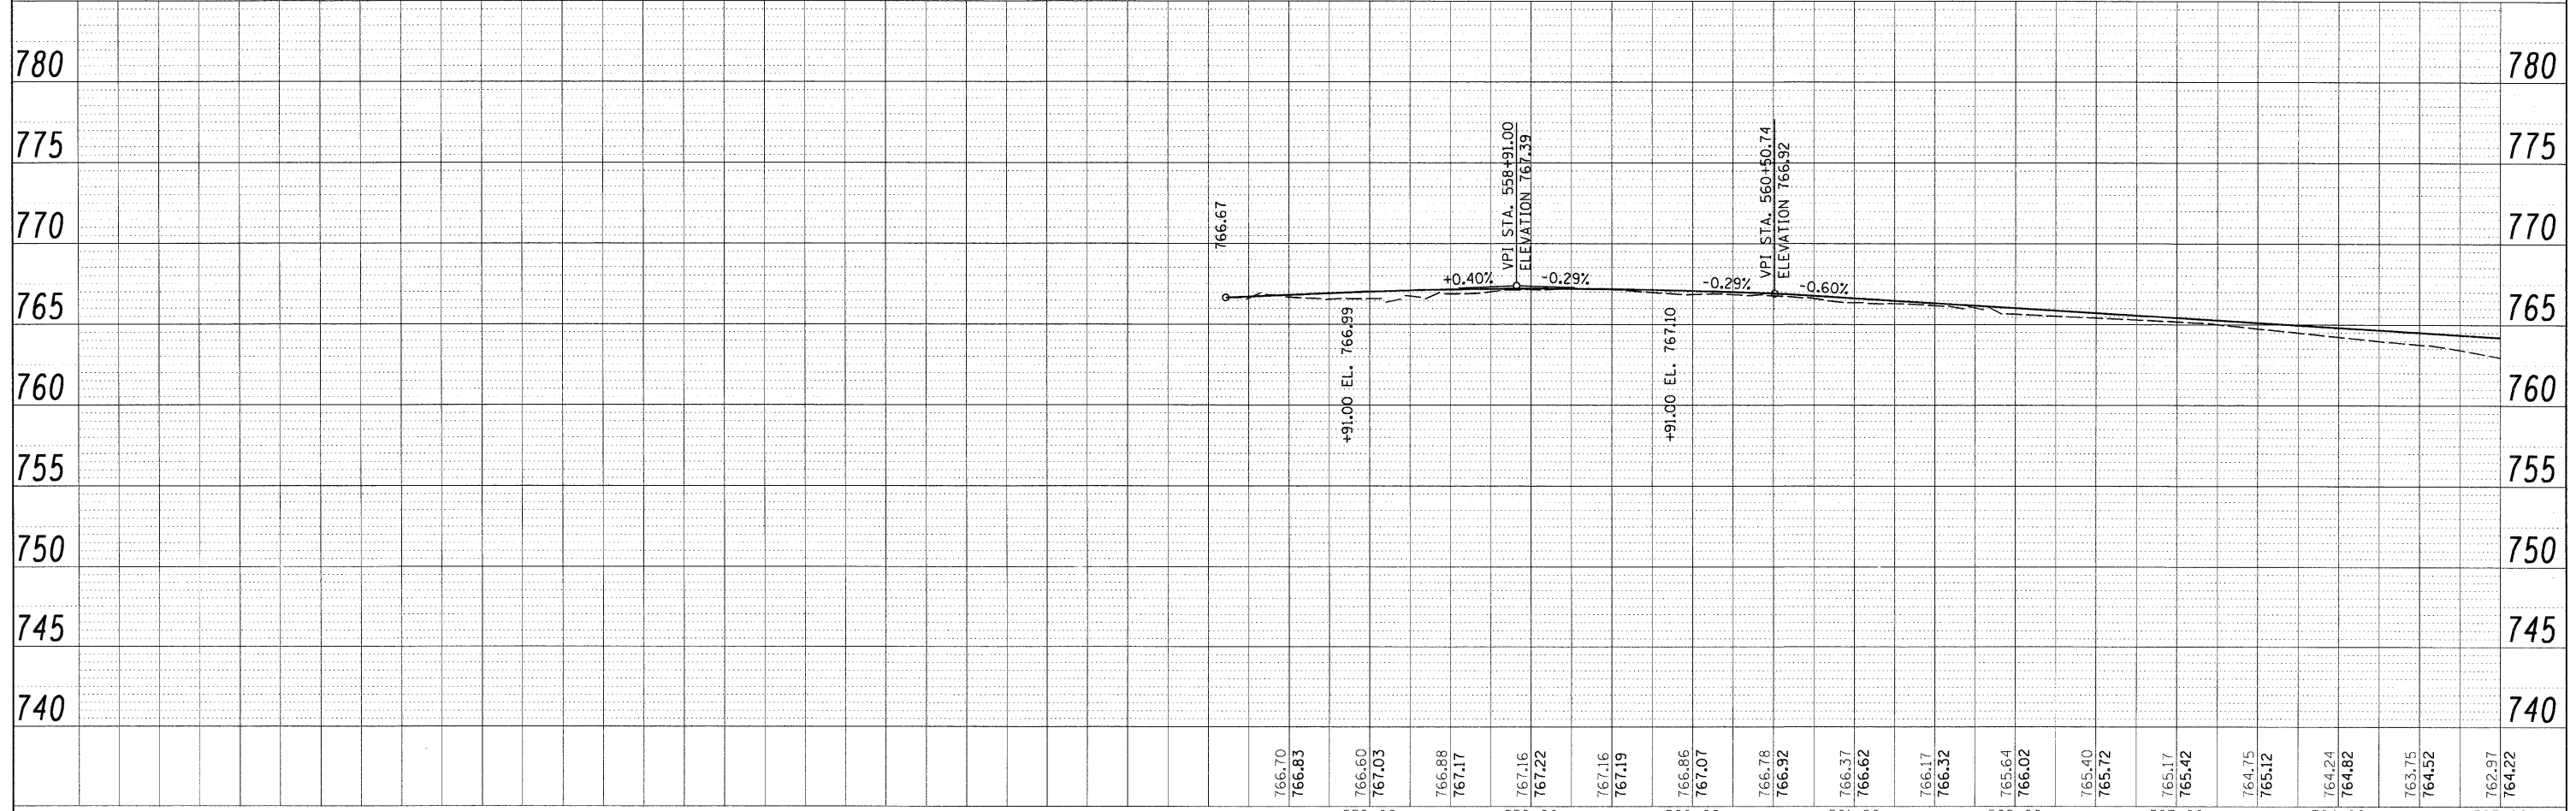


PLAN	SURVEYED	BY	DATE
	PLOTTED		
	CHECKED		
	ALTERNATE		
	FILE NAME		

PROFILE	SURVEYED	BY	DATE
	PLOTTED		
	CHECKED		
	GRADES		
	NOTATION		
	STRUCTURE		
	NOTATION		

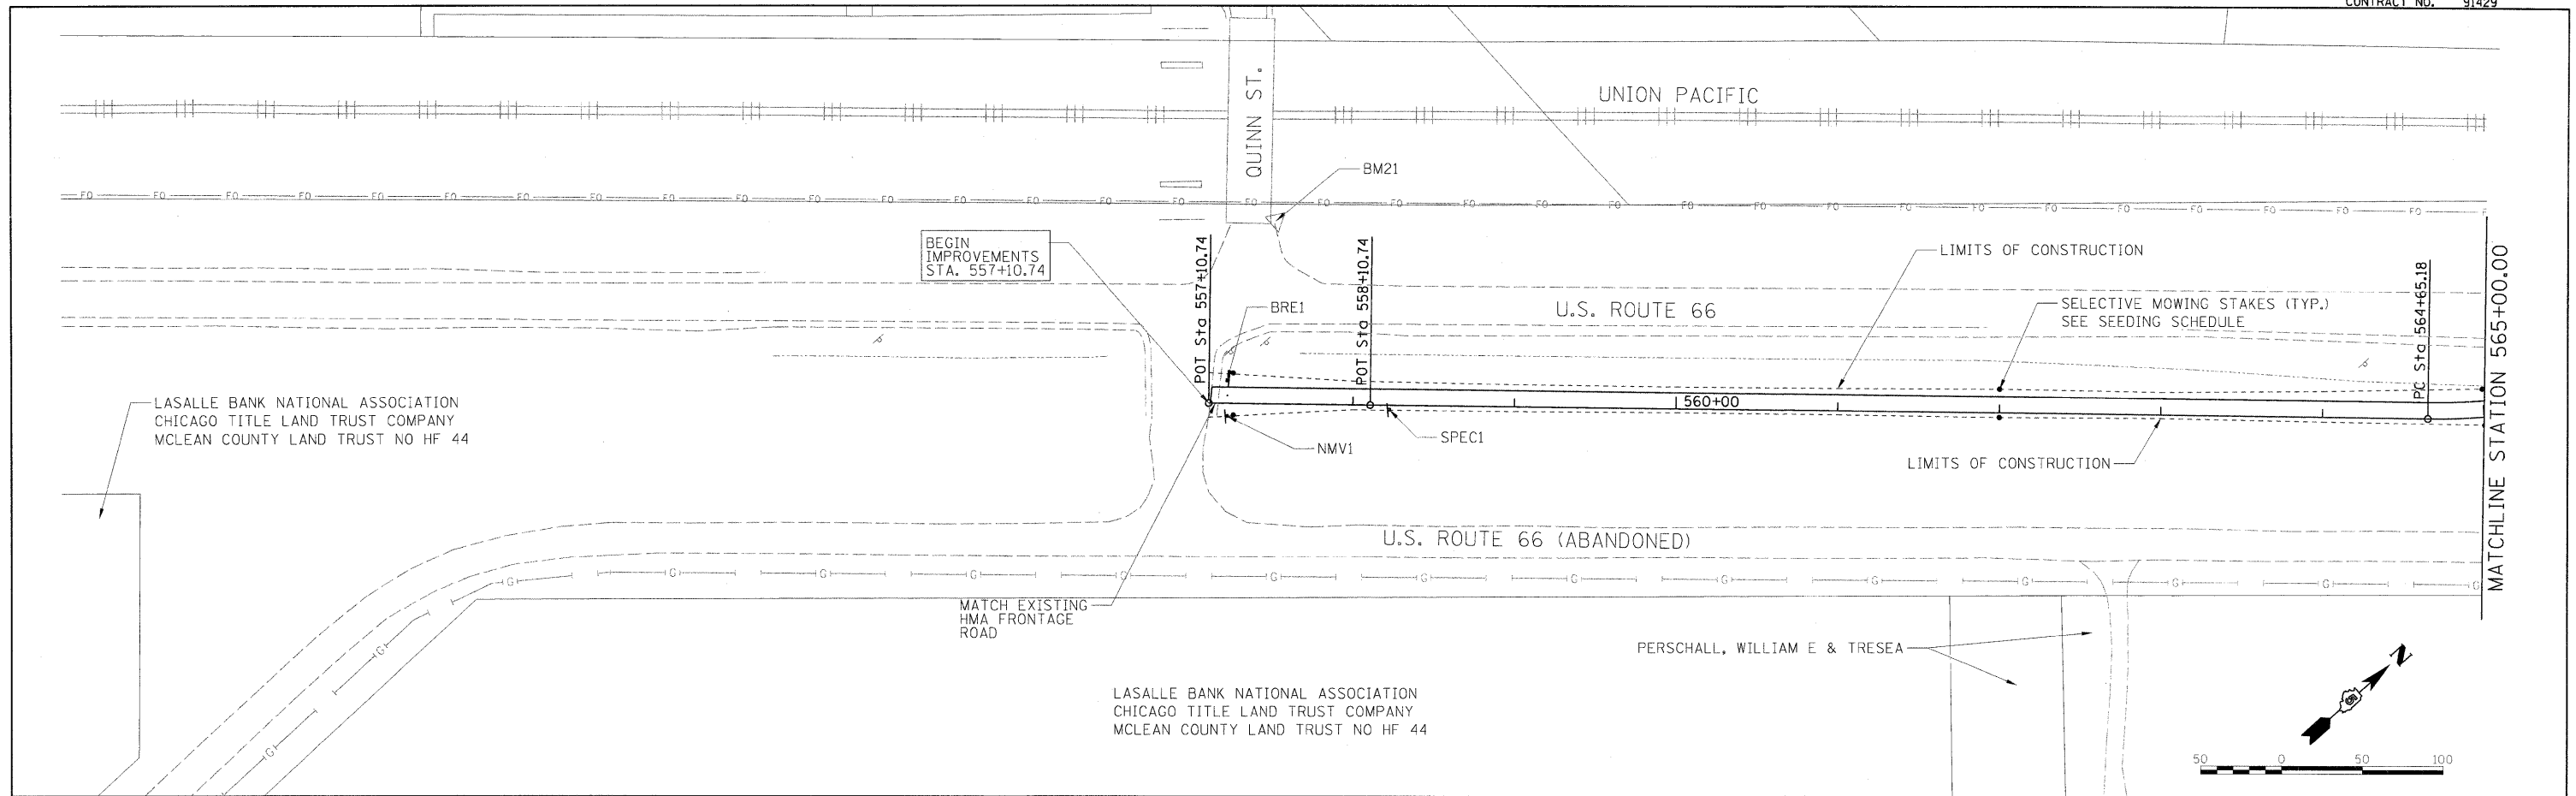

FILE NAME = I:\01jobs\0152024\GADD\Road\Sheet\VC-781.dgn	USER NAME = Pop00275	DESIGNED - heyen	REVISED -	STATE OF ILLINOIS DEPARTMENT OF TRANSPORTATION	PLAN AND PROFILE SHEETS			F.A. RTE.	SECTION	COUNTY	TOTAL SHEETS	SHEET NO.
		DRAWN - pop00275	REVISED -		SCALE: 1"=50'	SHEET NO. 1 OF 14 SHEETS	STA. 557+10.74 TO STA. 565+00.00	01-00001-01-BT	MCLEAN	50	13	
		CHECKED - heyen	REVISED -					C-95-301-10		CONTRACT NO. 91429		
		DATE - 11/03/2009	REVISED -					ILLINOIS FED. AID PROJECT				