
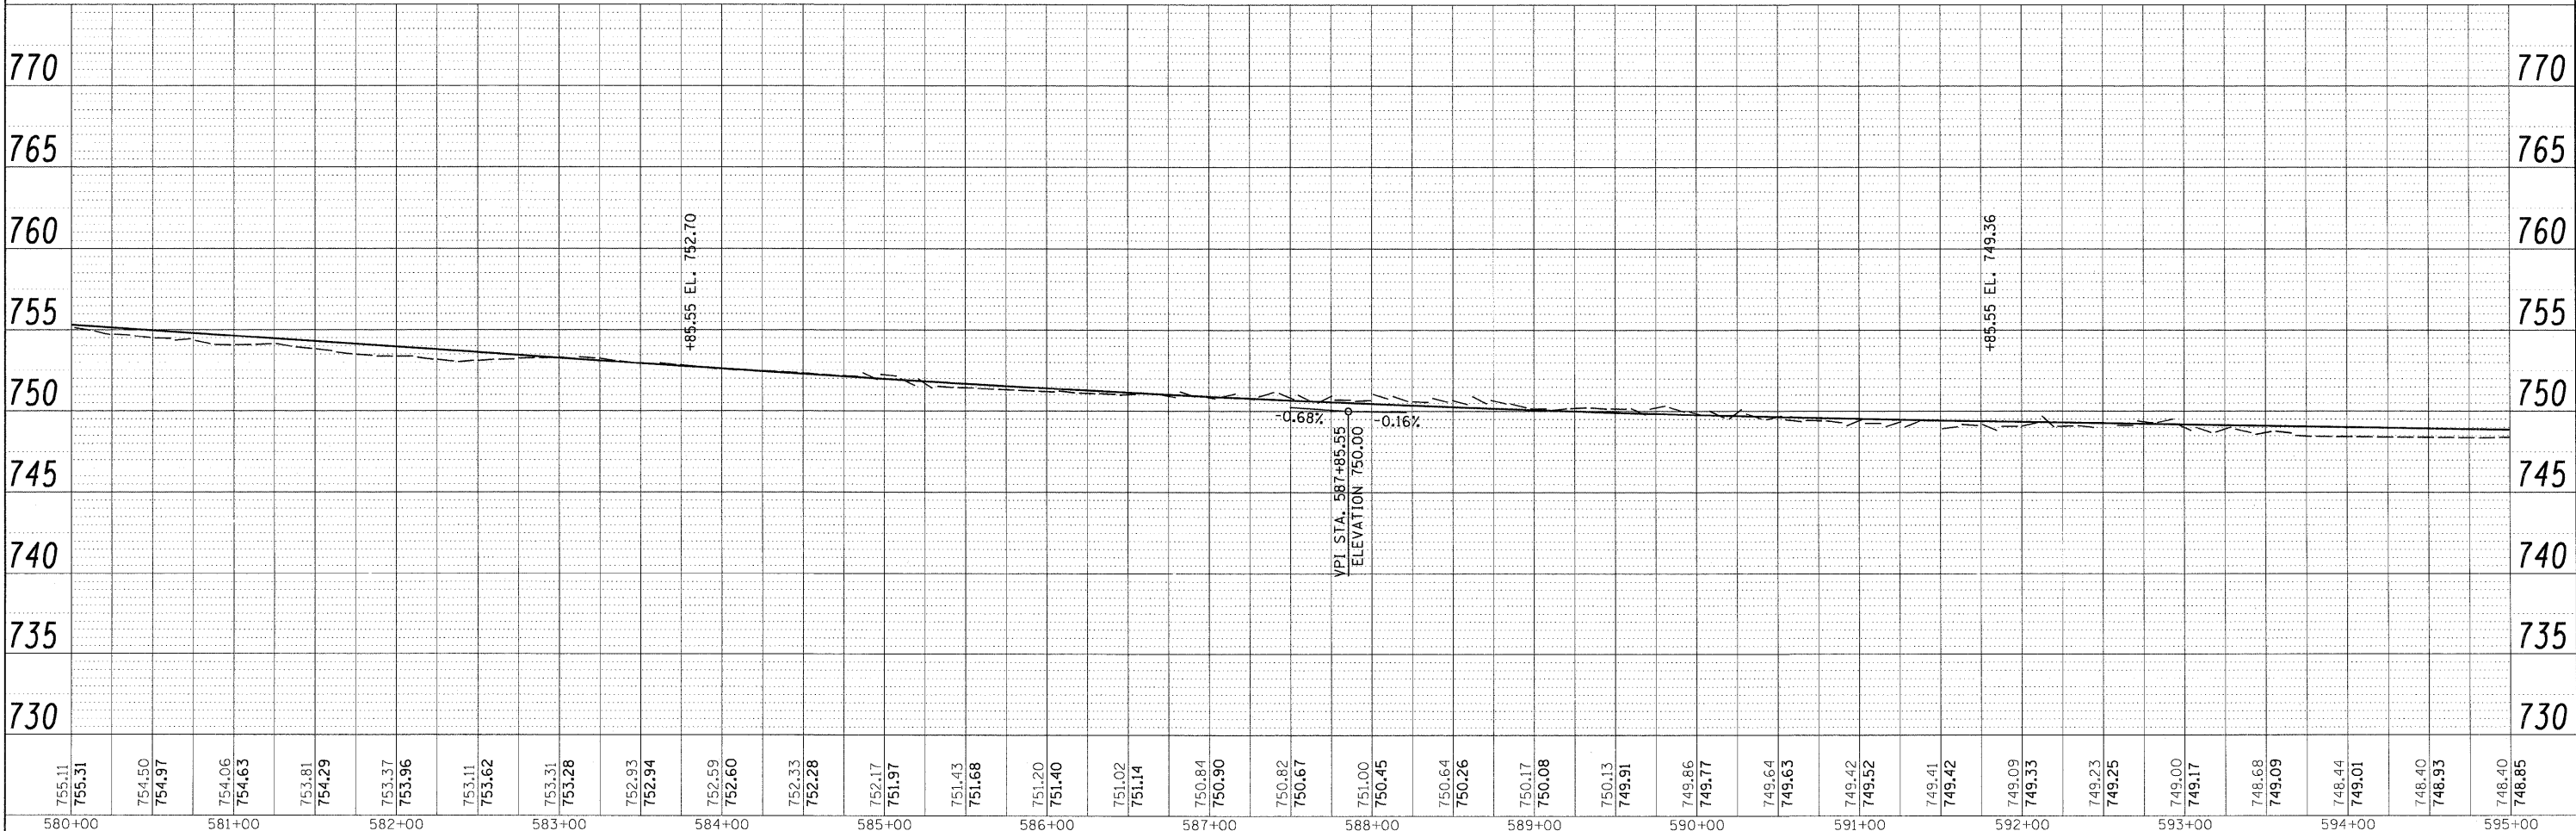
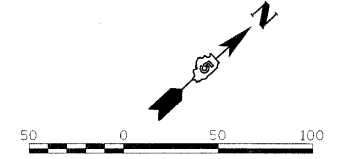


PLAN	SURVEYED	DATE
	PLOTTED	BY
	NOTES CHECKED	
	STRUCTURE NOTATIONS CHECKED	
	NO.	

PROFILE	SURVEYED	DATE
	PLOTTED	BY
	GRADES CHECKED	
	STRUCTURE NOTATIONS CHECKED	
	NO.	

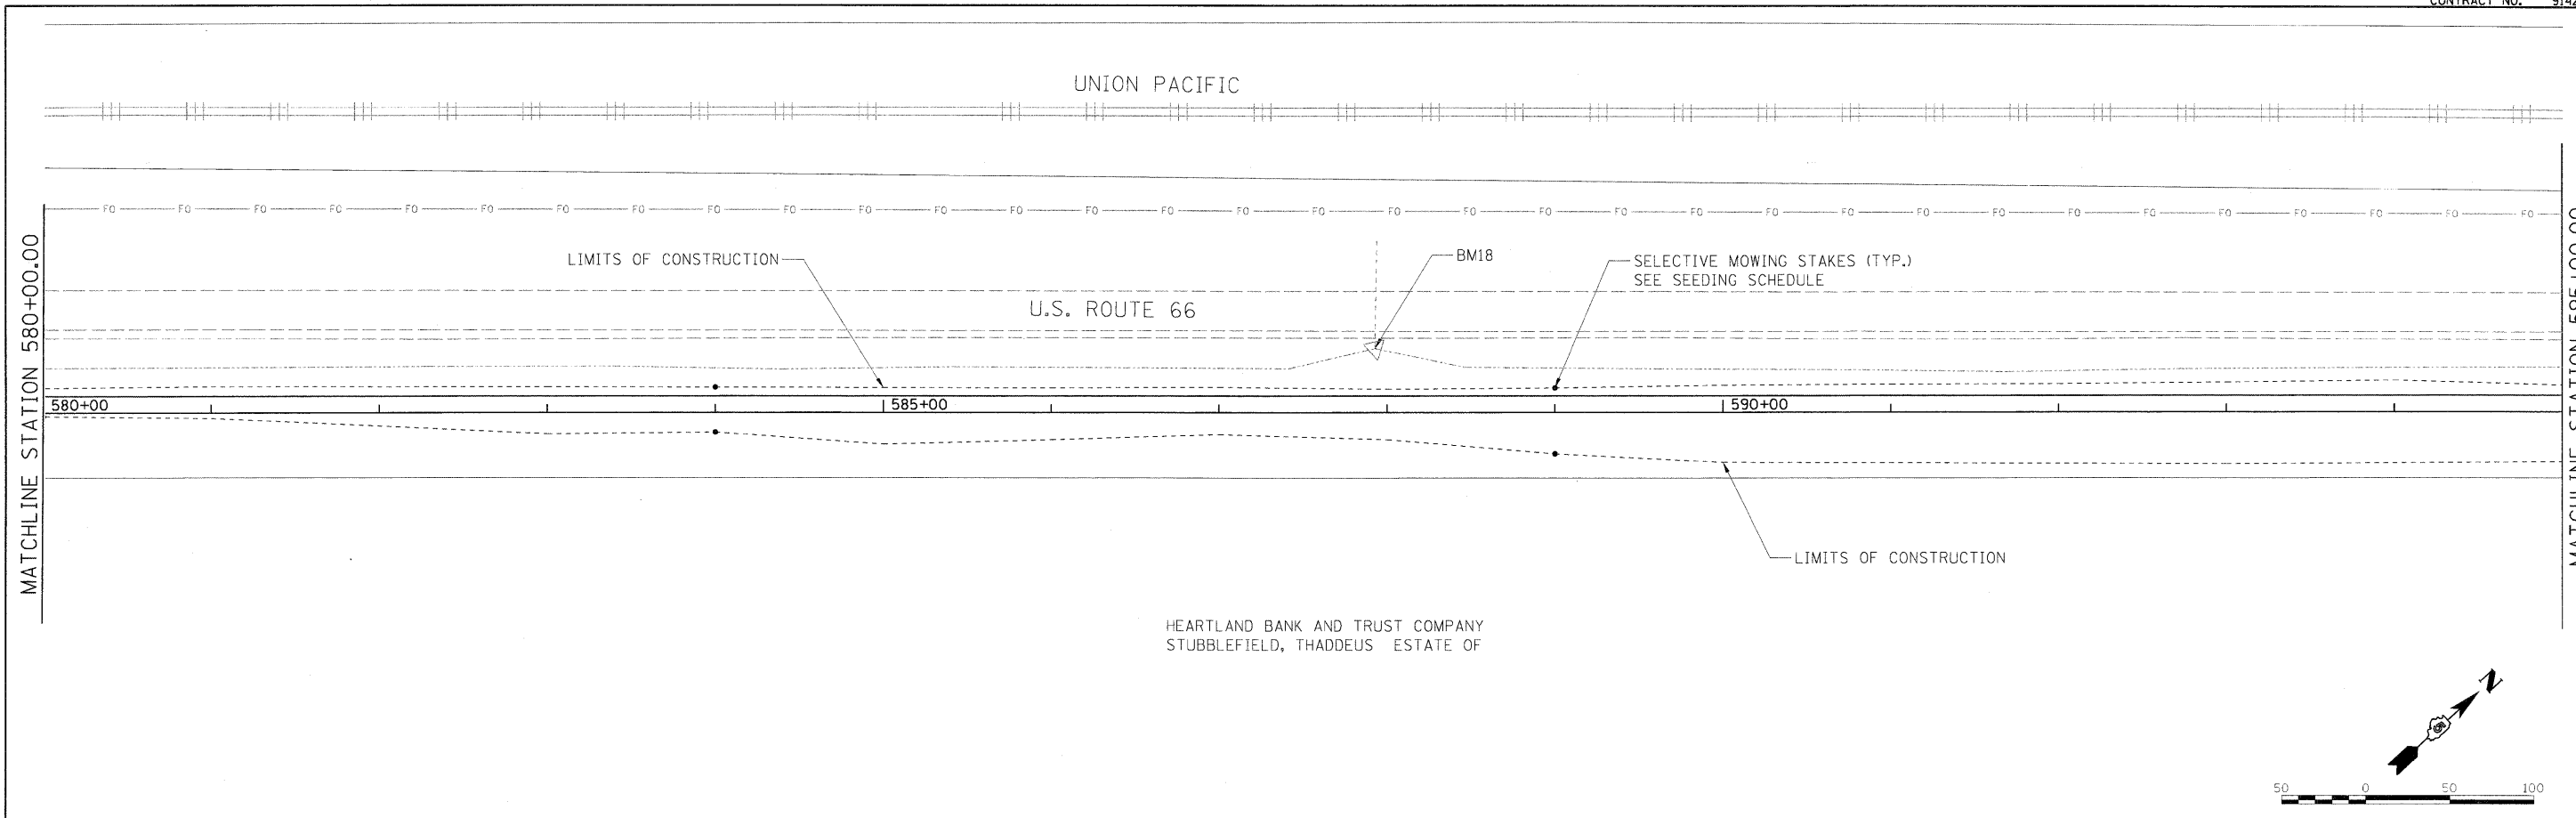

FILE NAME =	USER NAME = Pop00275	DESIGNED - heyen	REVISED -	STATE OF ILLINOIS DEPARTMENT OF TRANSPORTATION	PLAN AND PROFILE SHEETS	F.A. RTE.	SECTION	COUNTY	TOTAL SHEETS	SHEET NO.	
1:\01\jobs\0152024A\CADD\Road\Sheet\C-703.dgn		DRAWN - pop00277	REVISED -			C-95-301-10	01-00001-01-BT	MCLEAN	50	15	
PLOT SCALE = 50.0000' / 1"		CHECKED - heyen	REVISED -			CONTRACT NO. 91429					
PLOT DATE = 11/19/2009		DATE - 11/03/2009	REVISED -			SCALE: 1"=50'		SHEET NO. 3 OF 14 SHEETS		STA. 580+00.00 TO STA. 595+00.00	