
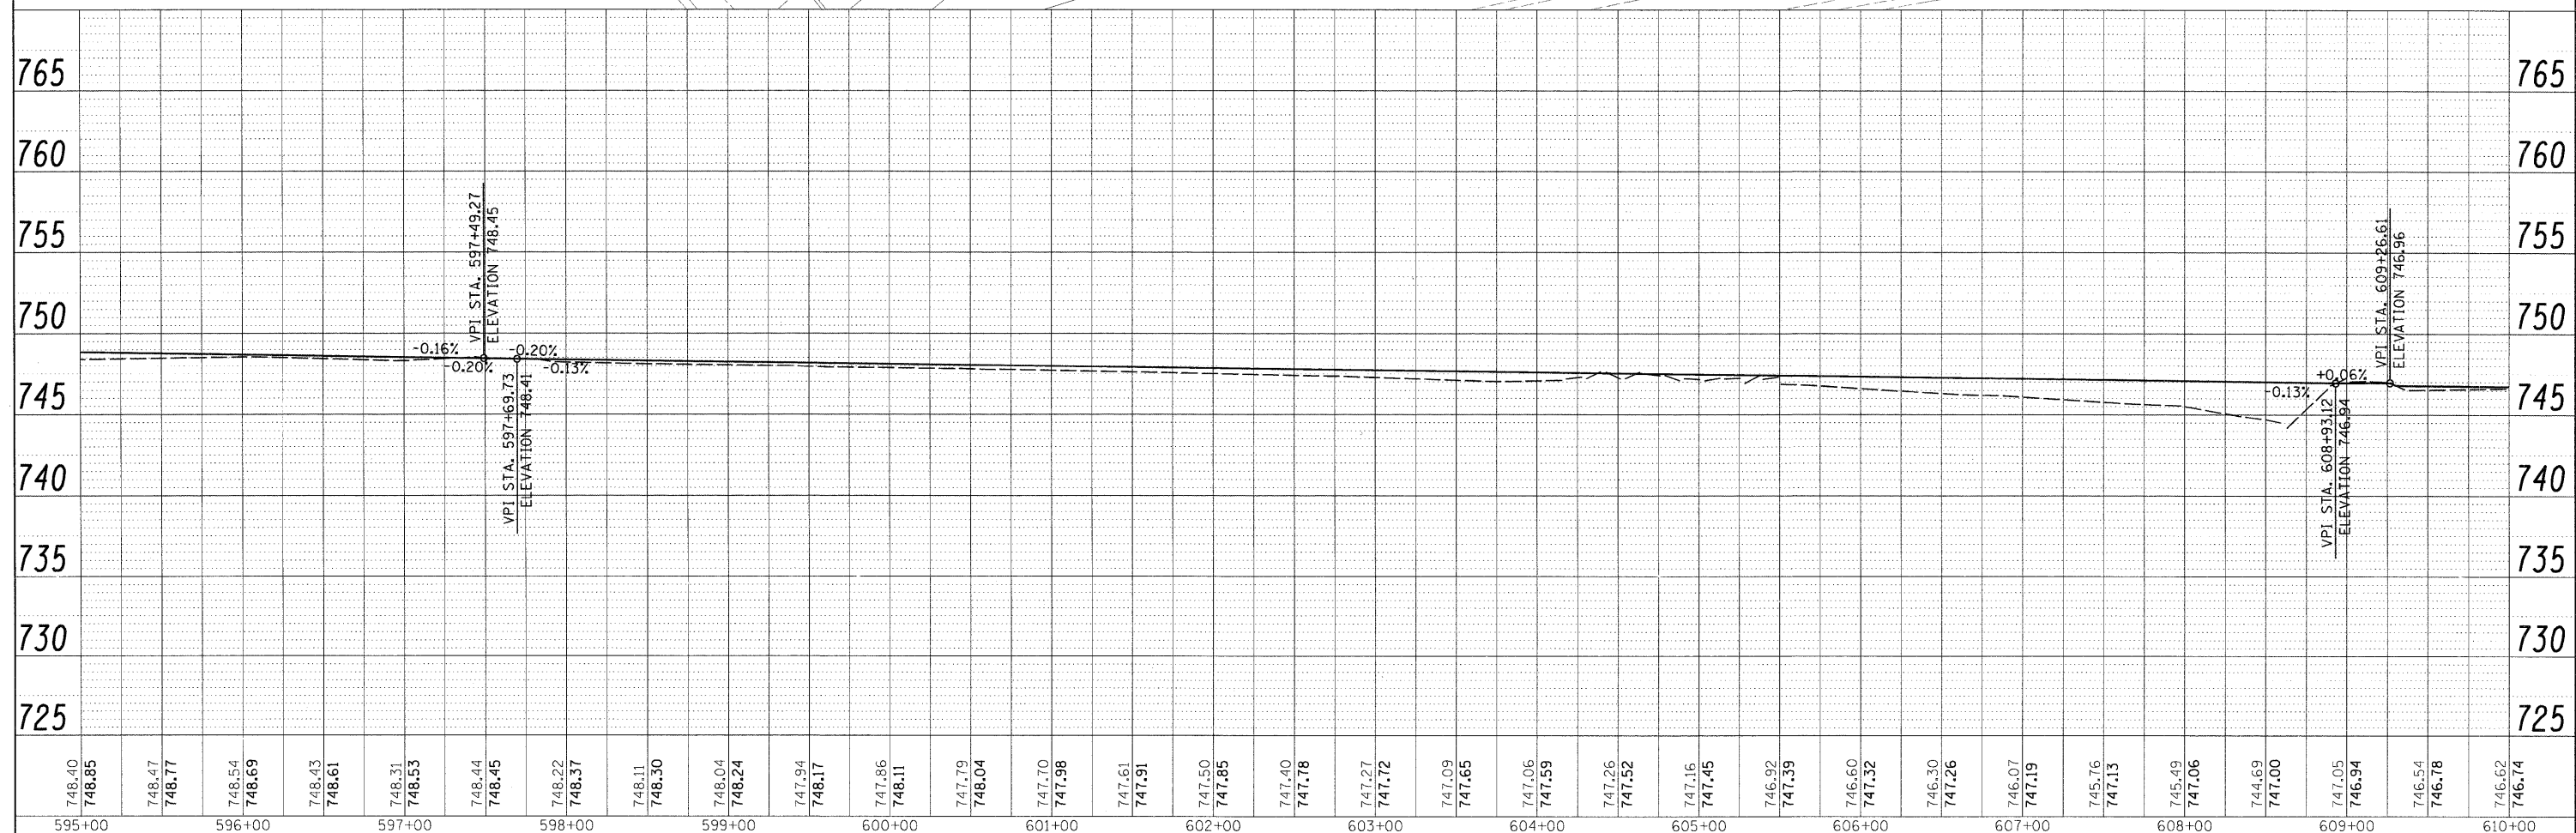


PLAN	SURVEYED	BY	DATE
	PLOTTED		
	GRADES CHECKED		
	STRUCTURE NOTATIONS CHKD		
	NOTE BOOK NO.		
	CAD FILE NAME		

PROFILE	SURVEYED	BY	DATE
	PLOTTED		
	GRADES CHECKED		
	STRUCTURE NOTATIONS CHKD		
	NOTE BOOK NO.		
	CAD FILE NAME		

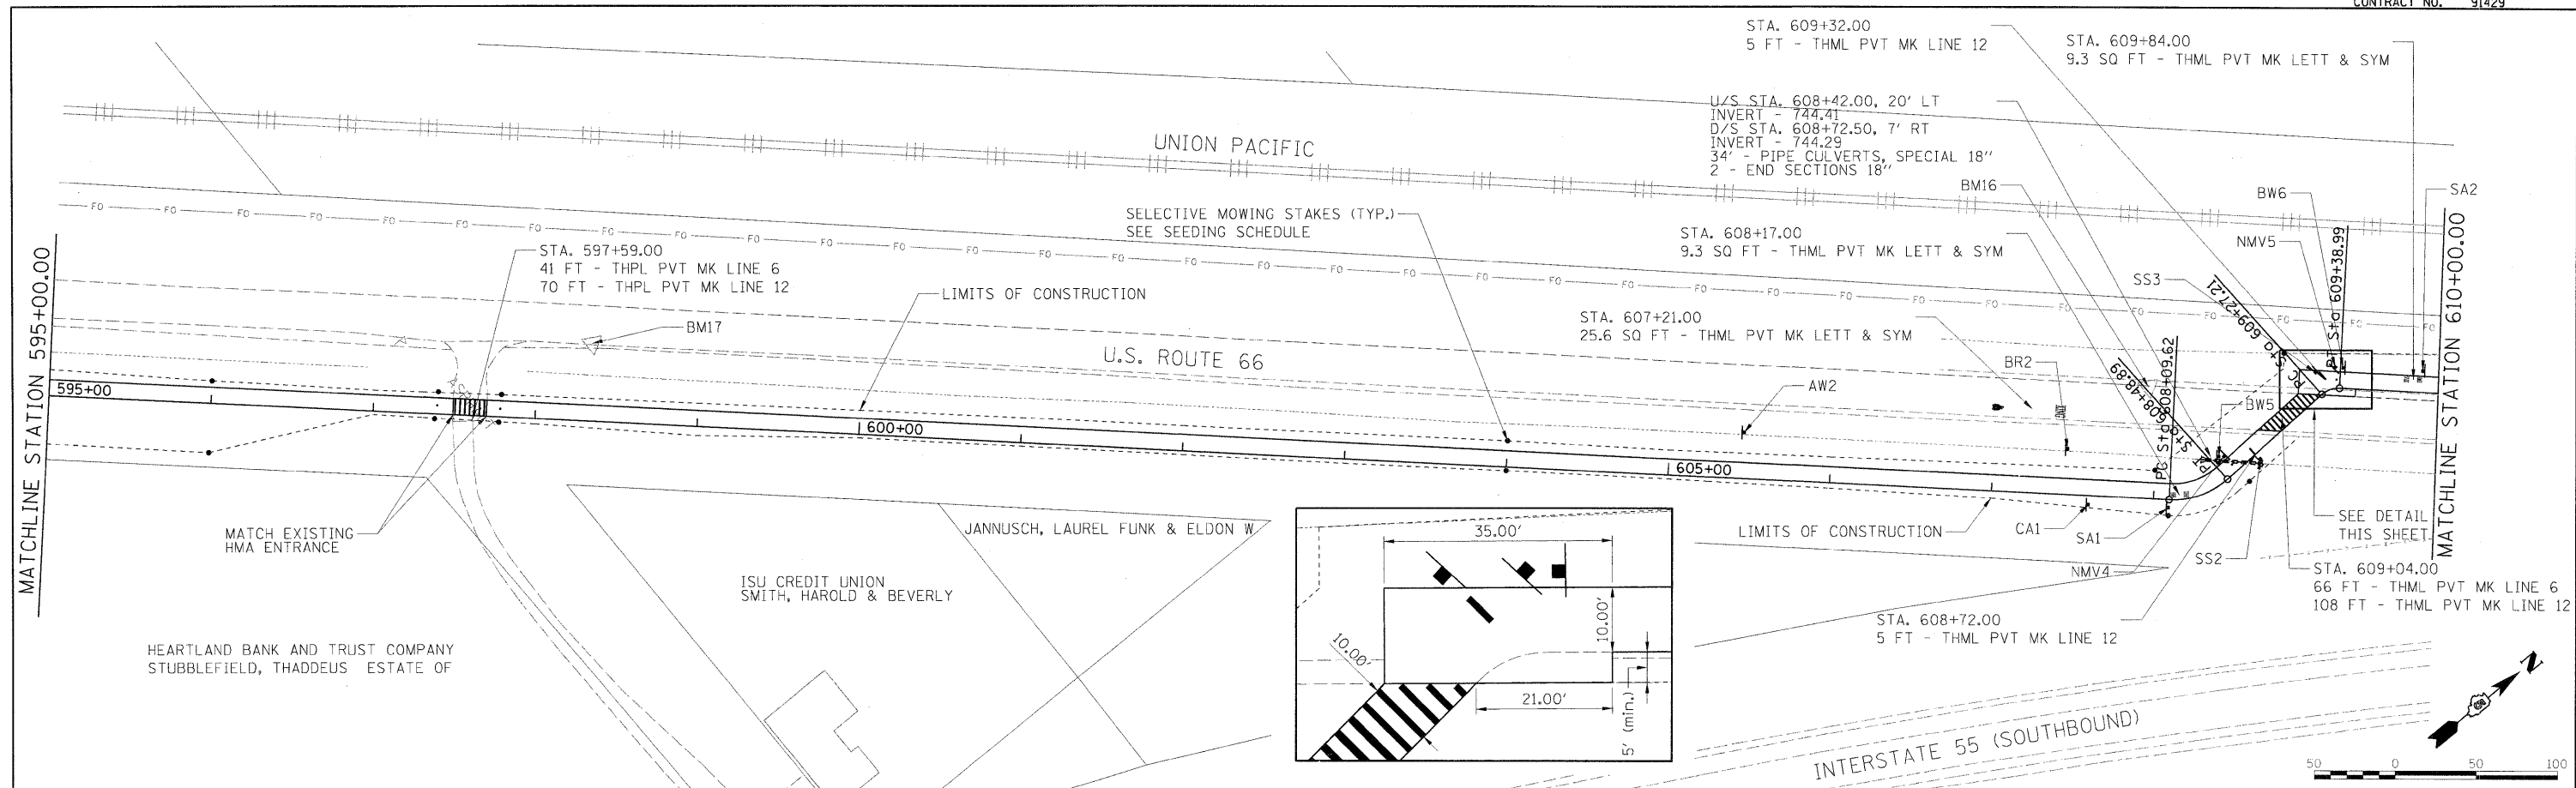

748.40 748.85	748.47 748.77	748.54 748.69	748.43 748.61	748.31 748.53	748.44 748.45	748.22 748.37	748.11 748.30	748.04 748.24	747.94 748.17	747.86 748.11	747.79 748.04	747.70 747.98	747.61 747.91	747.50 747.85	747.40 747.78	747.27 747.72	747.09 747.65	747.06 747.59	747.26 747.52	747.16 747.45	746.92 747.39	746.60 747.32	746.30 747.26	746.07 747.19	745.76 747.13	745.49 747.06	744.69 747.00	747.05 746.94	746.54 746.78	746.62 746.74	
595+00	596+00	597+00	598+00	599+00	600+00	601+00	602+00	603+00	604+00	605+00	606+00	607+00	608+00	609+00	610+00																

FILE NAME = I:\01\jobs\0152024A\CADD\Road\Sheet\VC-704.dgn
 USER NAME = Pop00275
 PLOT SCALE = 50.0000' / 1" / in.
 PLOT DATE = 11/19/2009

DESIGNED - heyen
 DRAWN - pop00278
 CHECKED - heyen
 DATE - 11/03/2009

REVISED -
 REVISED -
 REVISED -
 REVISED -

**STATE OF ILLINOIS
 DEPARTMENT OF TRANSPORTATION**

PLAN AND PROFILE SHEETS
 SCALE: 1"=50'
 SHEET NO. 4 OF 14 SHEETS
 STA. 595+00.00 TO STA. 610+00.00

F.A. RTE.	SECTION	COUNTY	TOTAL SHEETS	SHEET NO.
	01-00001-01-BT	MCLEAN	50	16
	C-95-301-10			
		CONTRACT NO.		91429
		(ILLINOIS) FED. AID PROJECT		