



SIEG, ARLEN T & SUSAN E

PLAN	SURVEYED	BY	DATE
	PLOTTED		
	NOTE BOOK		
	NO. _____		
	FILE NAME		

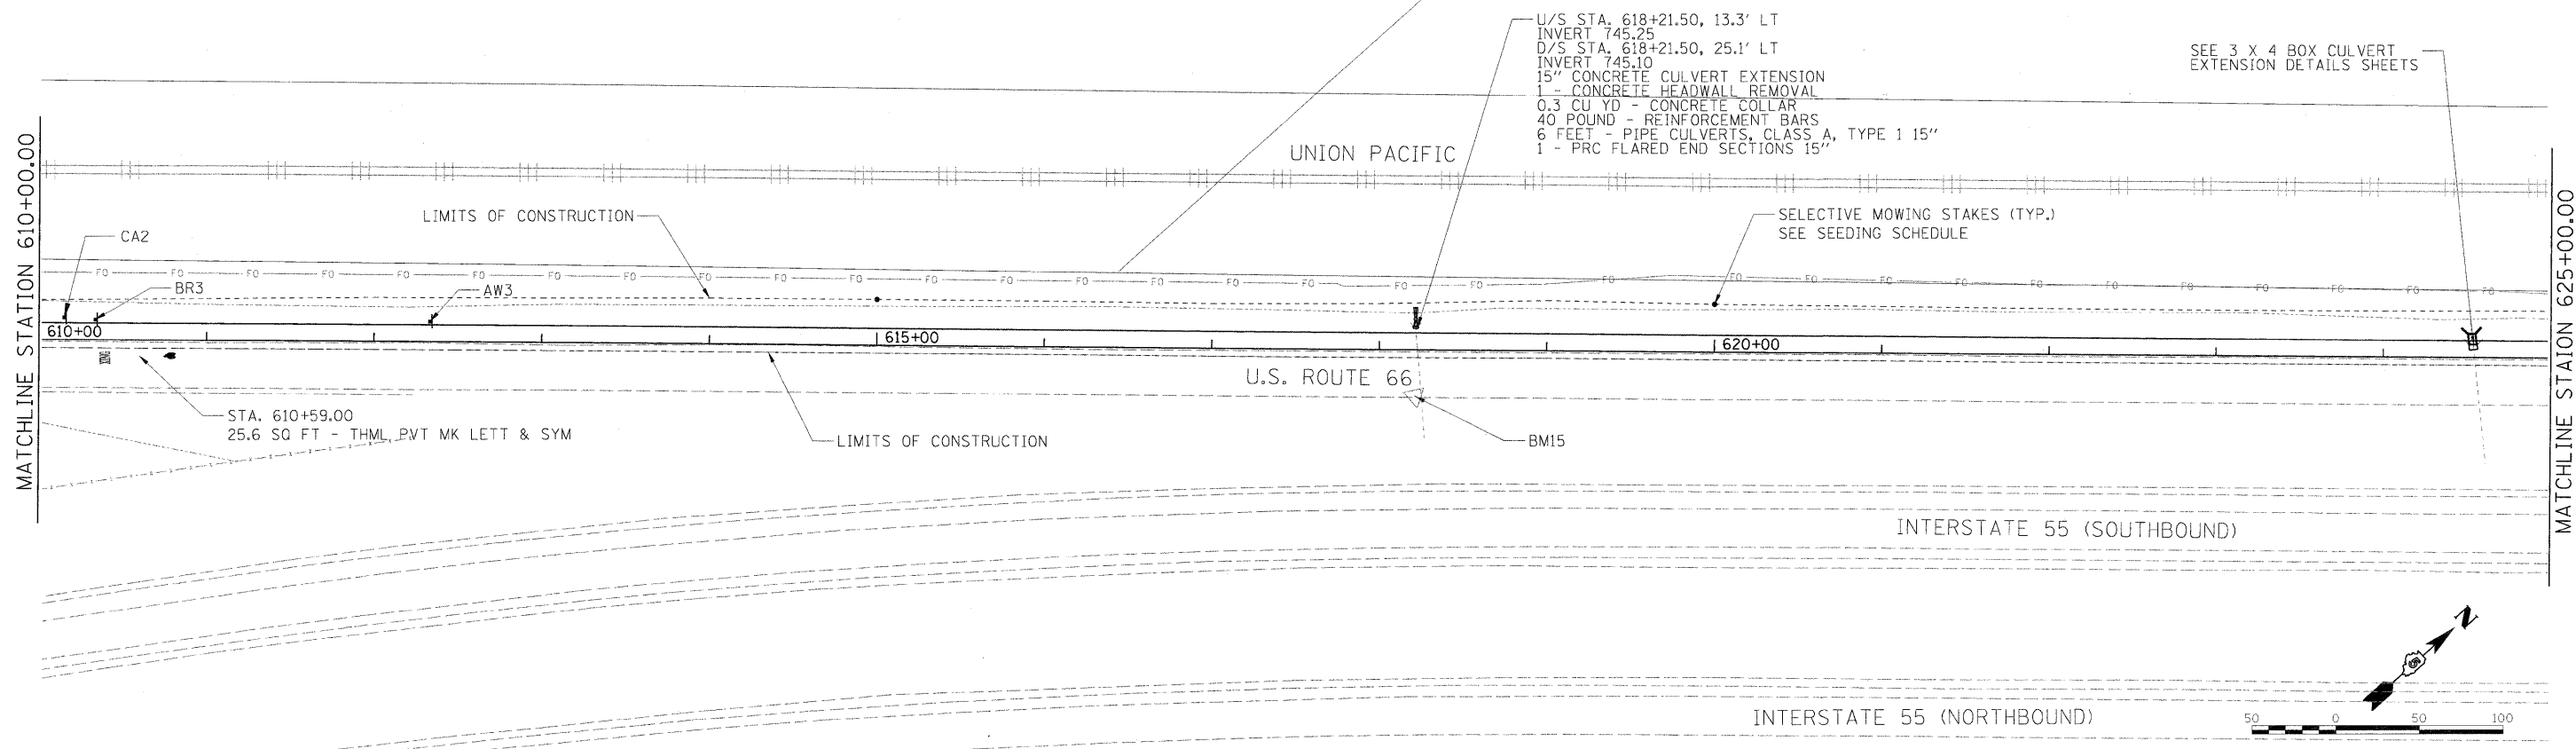

PROFILE	SURVEYED	BY	DATE
	PLOTTED		
	NOTE BOOK		
	NO. _____		
	FILE NAME		

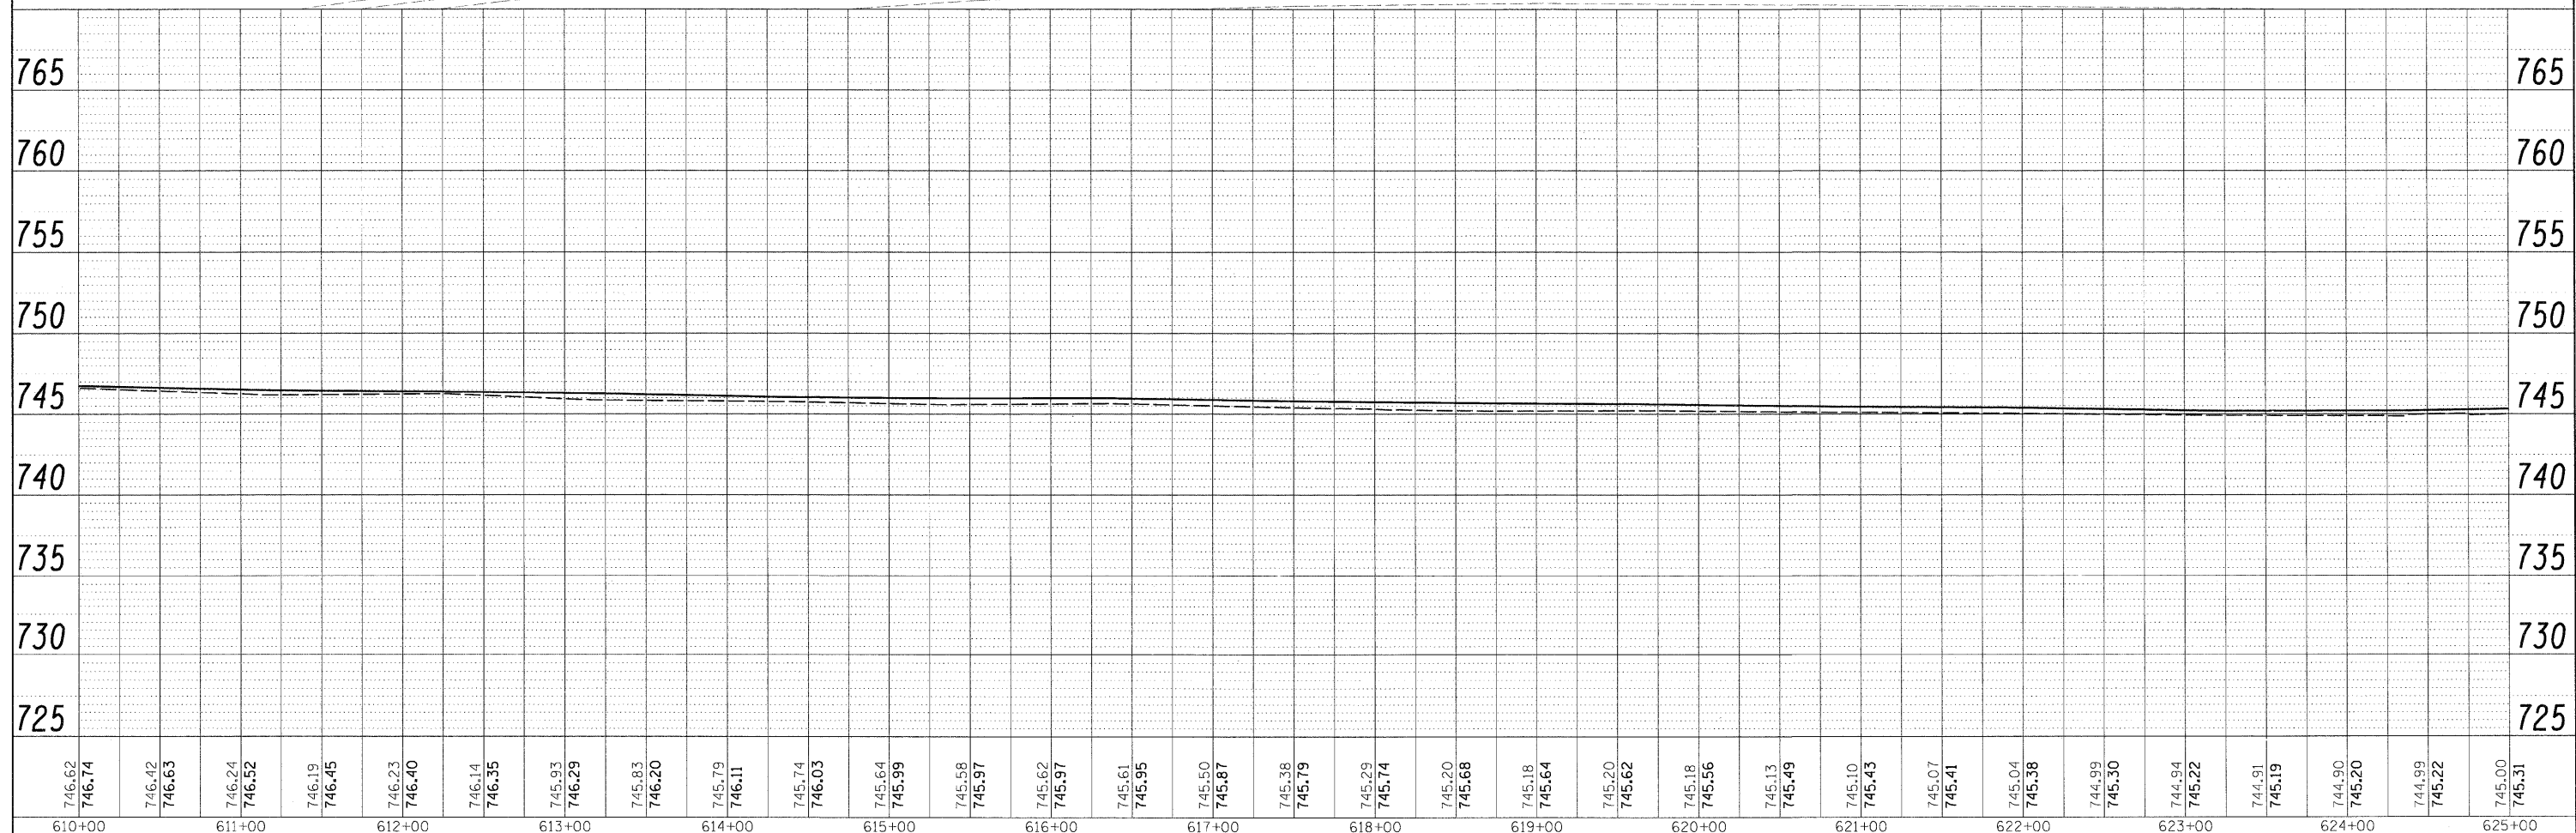

FILE NAME =	USER NAME = Pop00275	DESIGNED - heyen	REVISED -	STATE OF ILLINOIS DEPARTMENT OF TRANSPORTATION	PLAN AND PROFILE SHEETS	F.A. RTE.	SECTION	COUNTY	TOTAL SHEETS	SHEET NO.
I:\01\jobs\01S2024A\CADD\Road\Sheet\C-705.dgn		DRAWN - pop00279	REVISED -			01-00001-01-BT	MCLEAN	50	17	
PLOT SCALE = 50.0000' / 1"		CHECKED - heyen	REVISED -			C-95-301-10		CONTRACT NO. 91429		
PLOT DATE = 11/19/2009		DATE - 11/03/2009	REVISED -			ILLINOIS FED. AID PROJECT				