
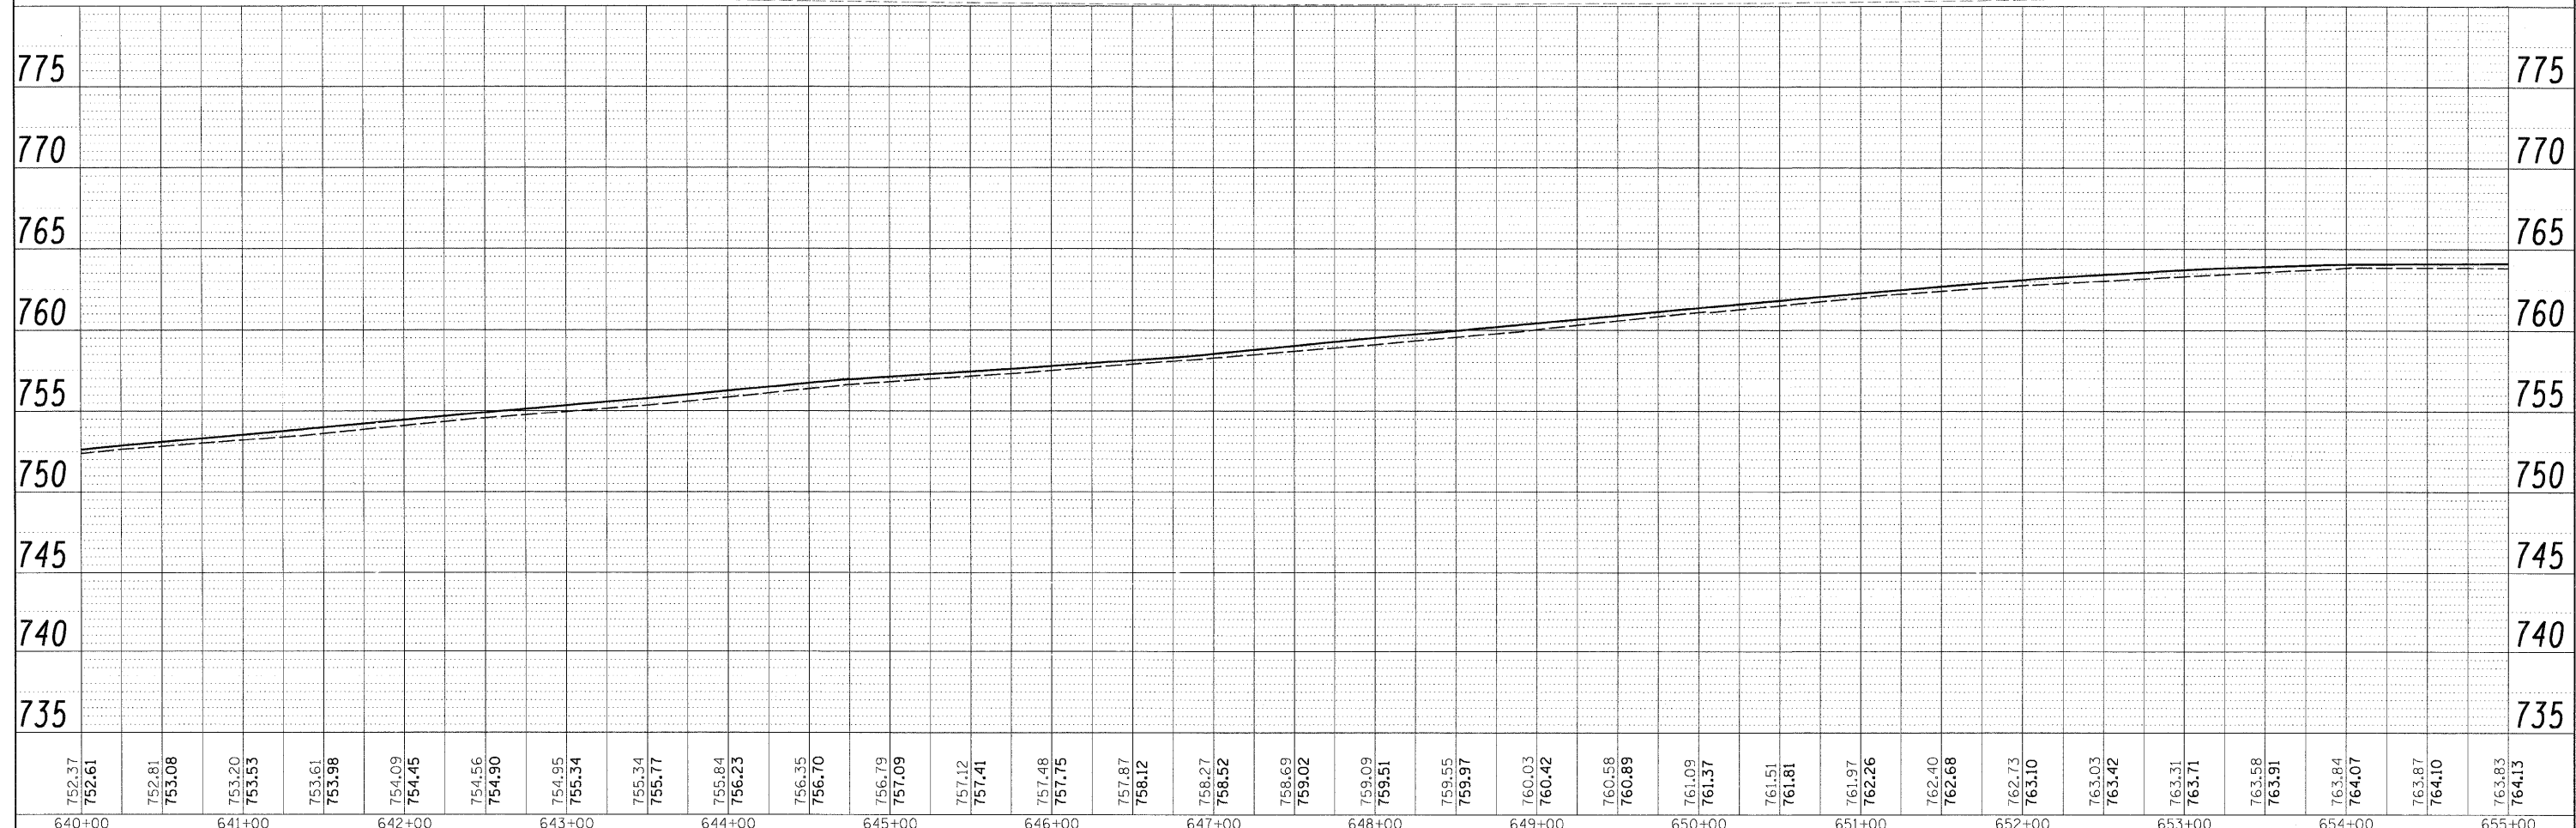


PLAN	SURVEYED	BY	DATE
	PLOTTED		
	NOTE BOOK		
	NO.		
	ADD FILE NAME		

PROFILE	SURVEYED	BY	DATE
	PLOTTED		
	GRADES CHECKED		
	STRUCTURE NOTATIONS OK'D		
	NO.		

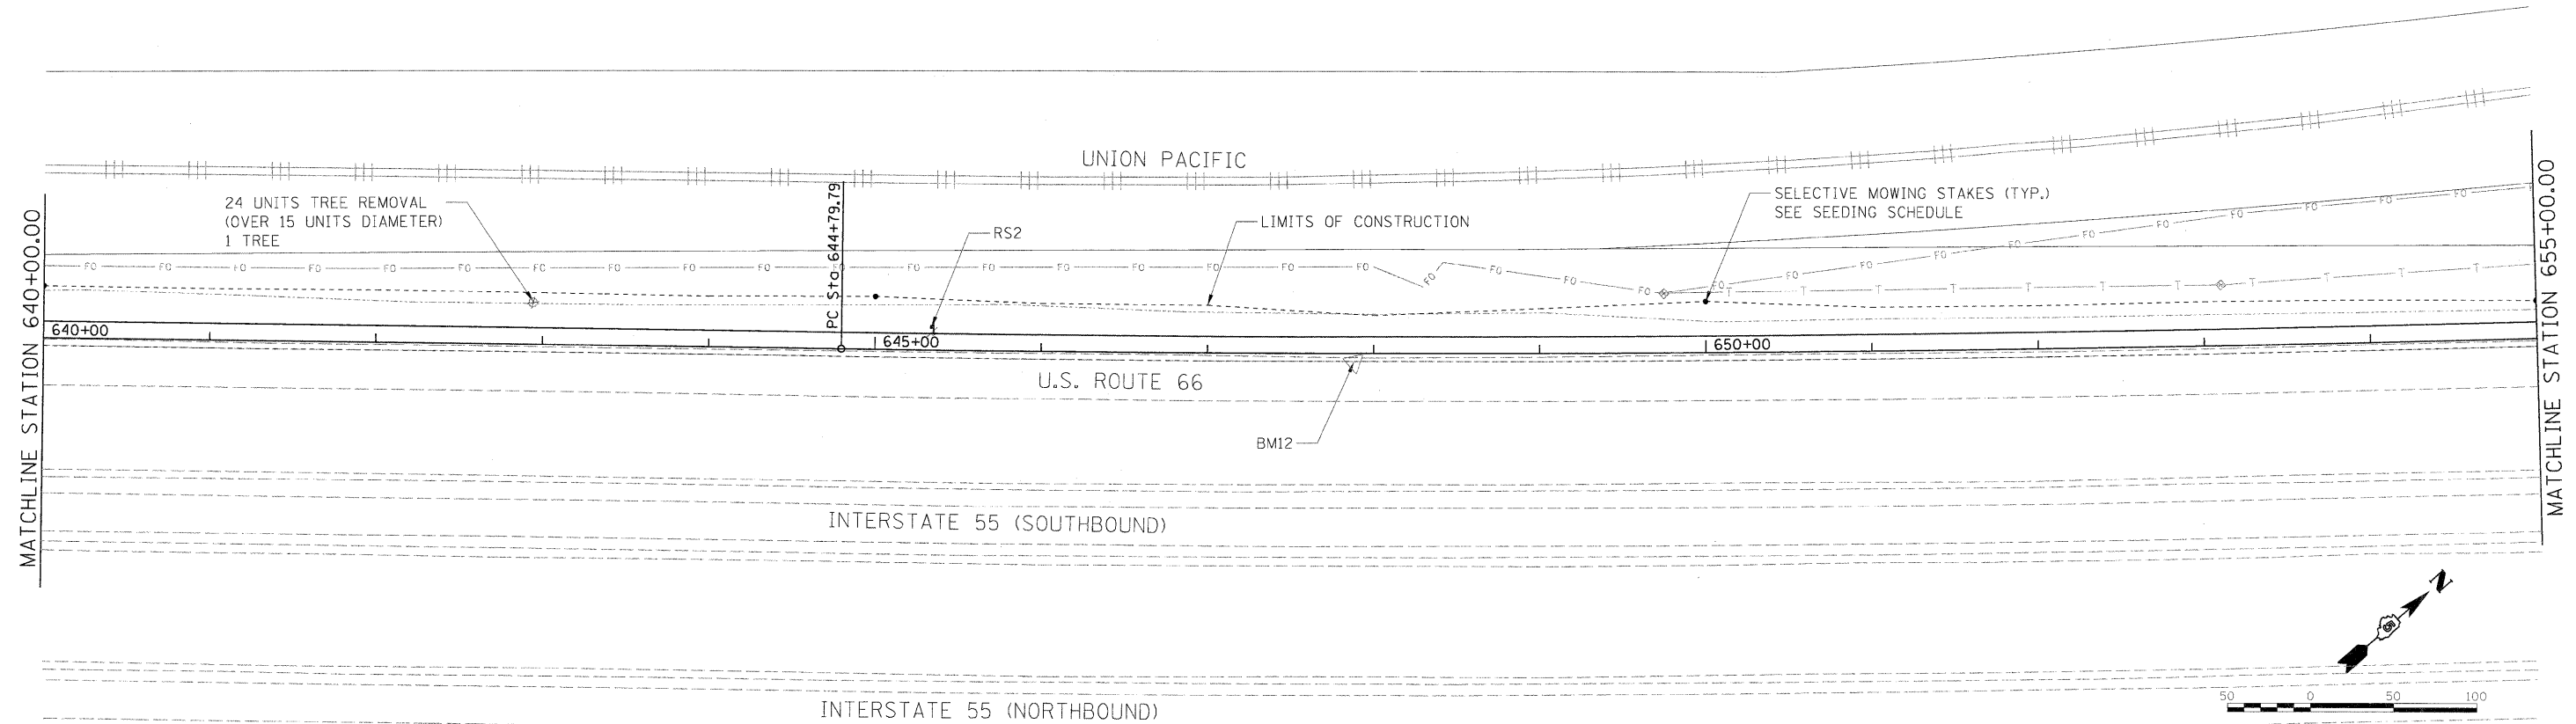

FILE NAME = I:\01\jobs\0152024A\CADD\Road\Sheet\10-707.dgn	USER NAME = Pop00275	DESIGNED - heyen	REVISED -	STATE OF ILLINOIS DEPARTMENT OF TRANSPORTATION	PLAN AND PROFILE SHEETS	F.A. RTE.	SECTION	COUNTY	TOTAL SHEETS	SHEET NO.
PLOT SCALE = 50.0000' / 1" =	CHECKED - heyen	REVISED -	C-95-301-10			MCLEAN	50	19		
PLOT DATE = 11/19/2009	DATE - 11/03/2009	REVISED -	CONTRACT NO. 91429							
SCALE: 1"=50'						SHEET NO. 7 OF 14 SHEETS		STA. 640+00.00 TO STA. 655+00.00		ILLINOIS FED. AID PROJECT