
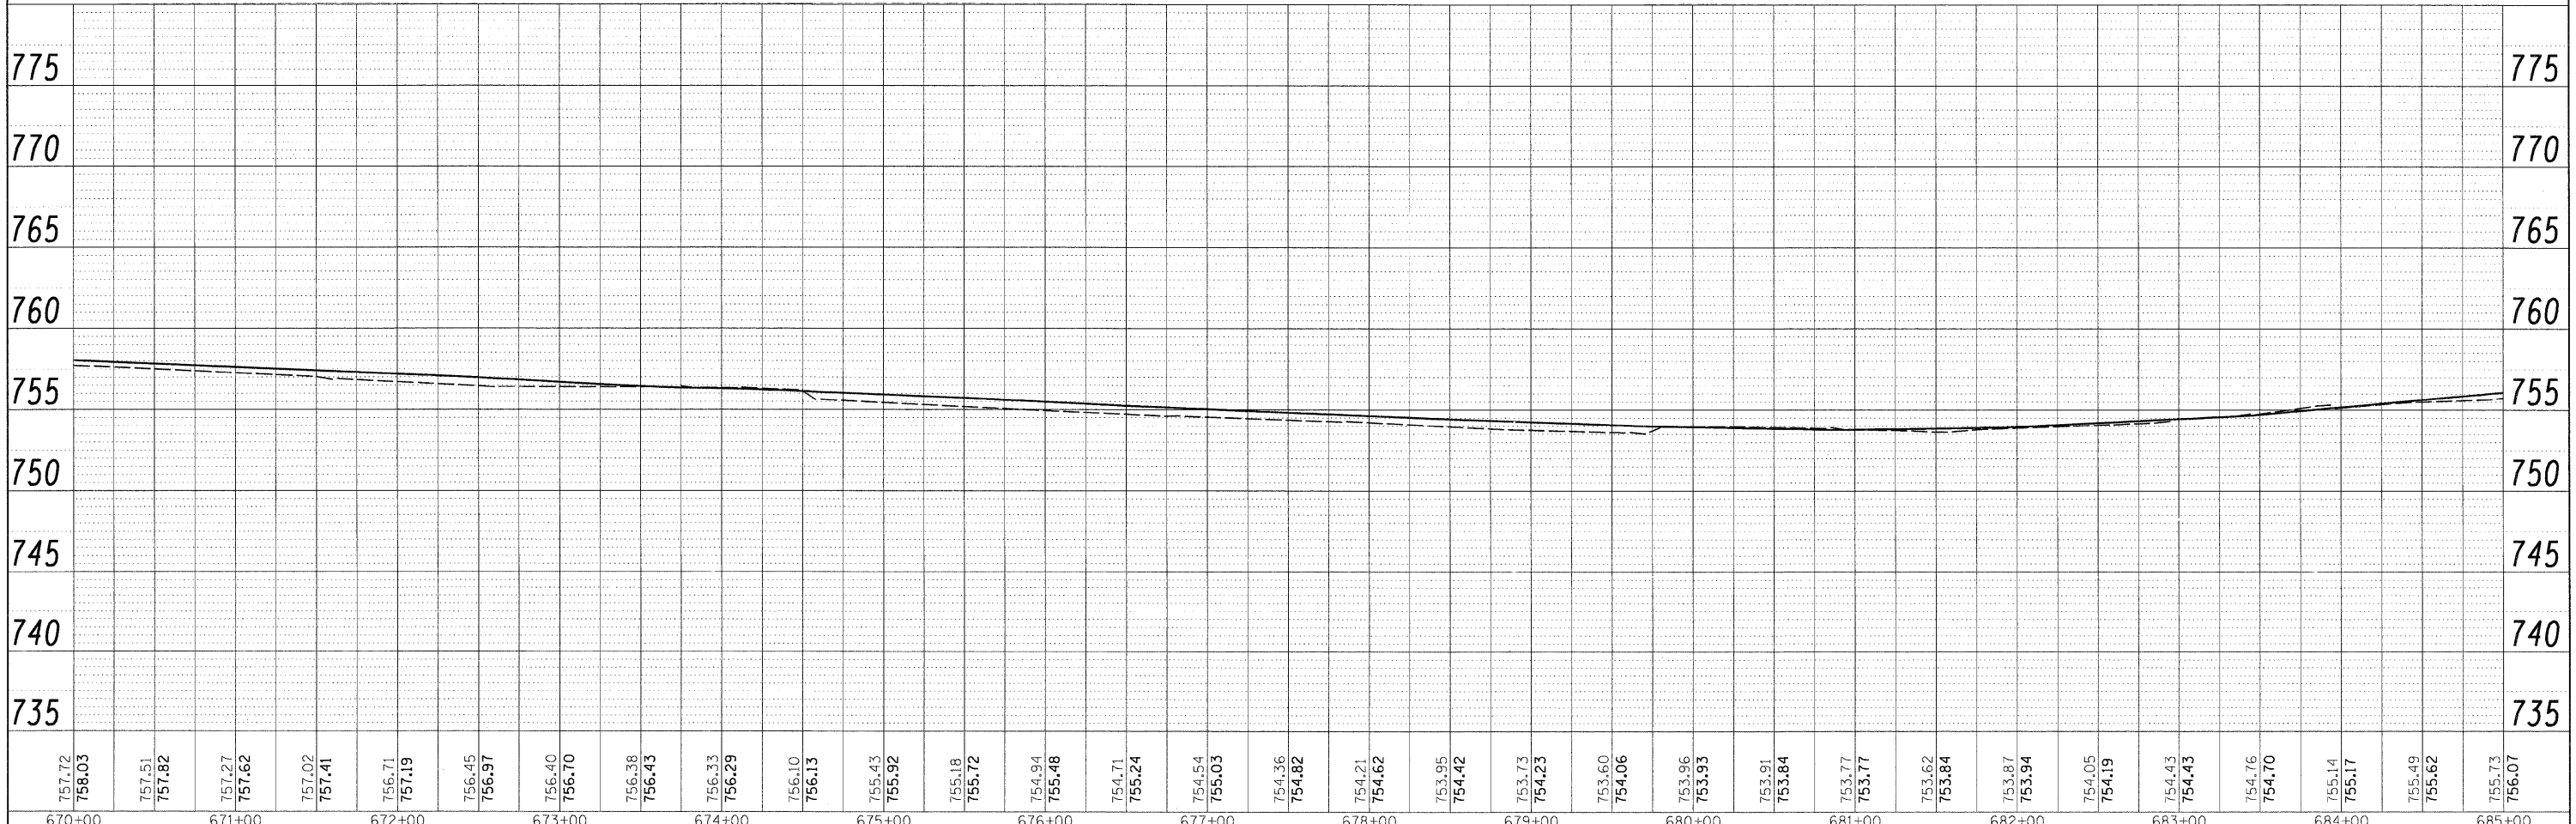
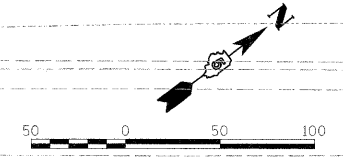


PLAN	SURVEYED	BY	DATE
	PLOTTED		
	GRADES CHECKED		
	ALIGNMENT CHECKED		
	NOTE BOOK NO.		
	FIELD FILE NAME		

PROFILE	SURVEYED	BY	DATE
	PLOTTED		
	GRADES CHECKED		
	STRUCTURE NOTATIONS CHECKED		
	NOTE BOOK NO.		
	FIELD FILE NAME		

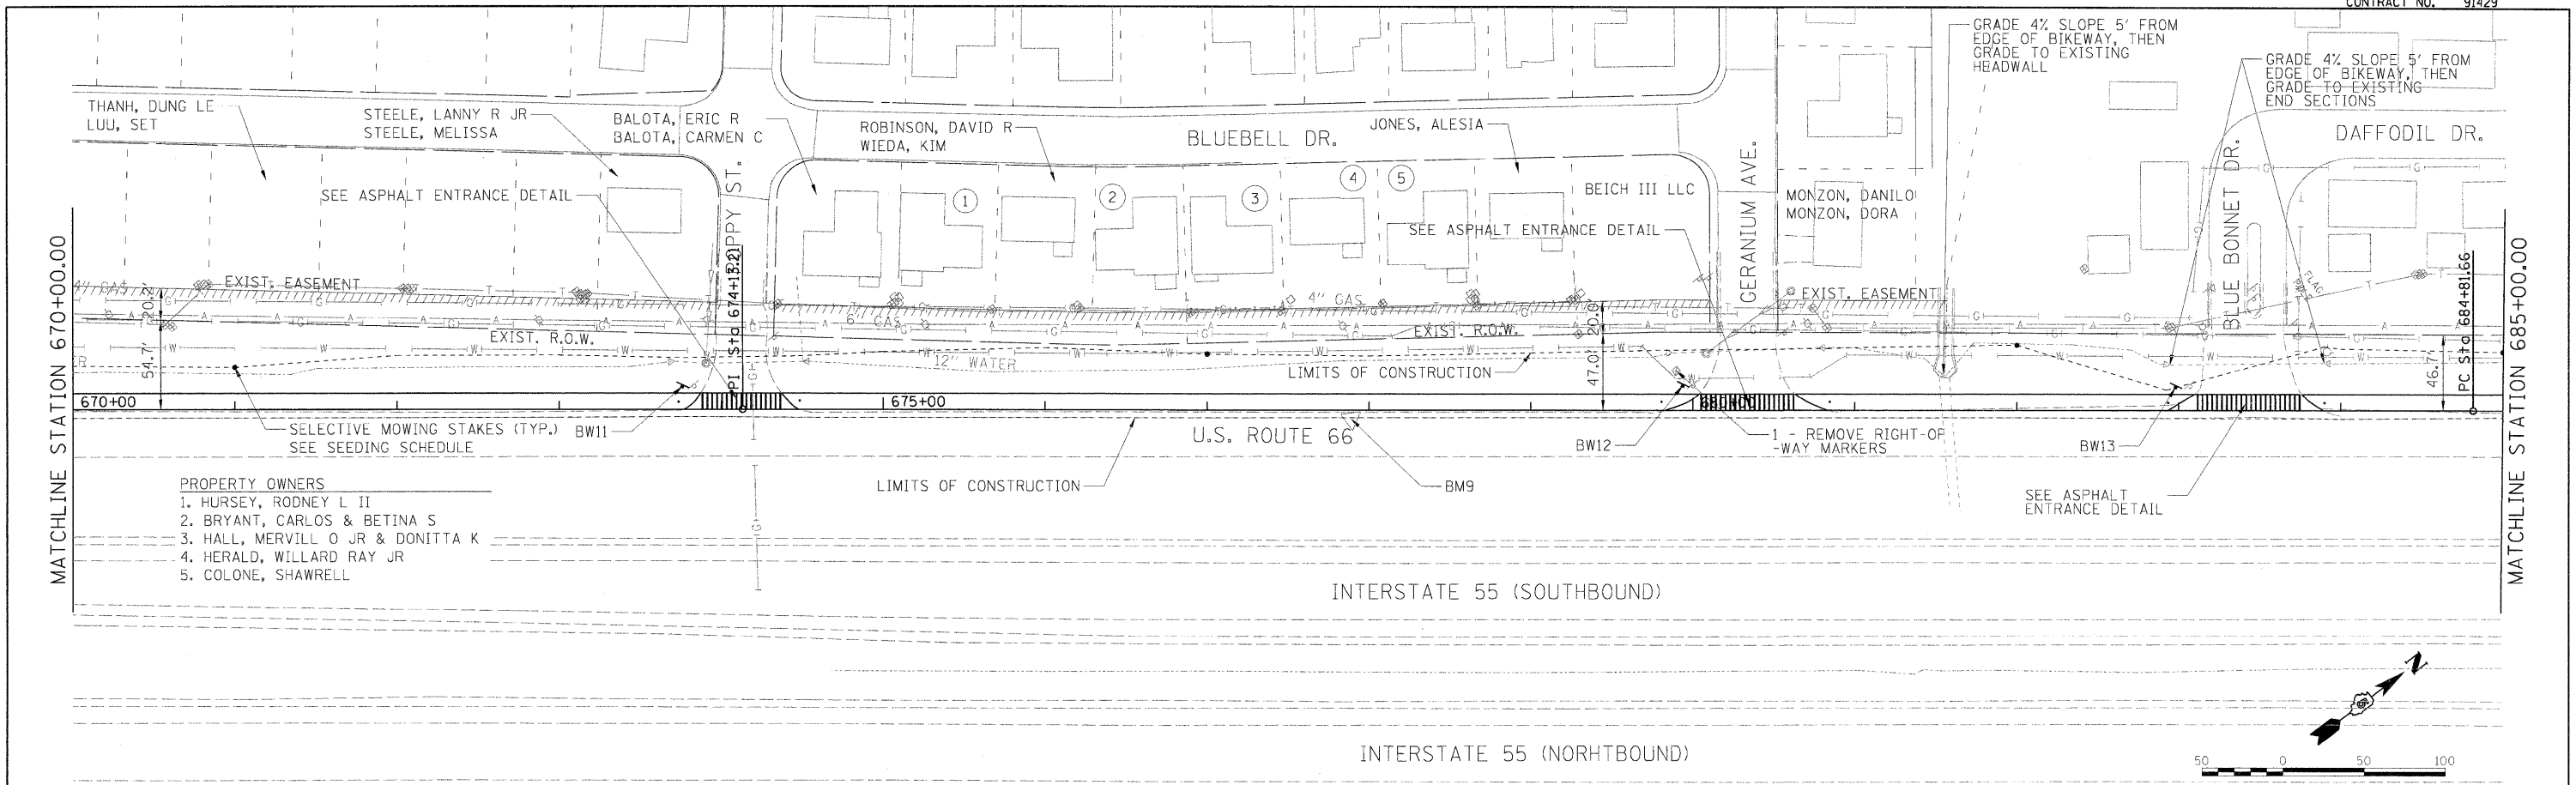

FILE NAME = I:\01jobs\01S2024\CADD\Road\Sheet\VC-709.dgn	USER NAME = Pop00275	DESIGNED - heyen	REVISED -	STATE OF ILLINOIS DEPARTMENT OF TRANSPORTATION				PLAN AND PROFILE SHEETS				F.A. RTE.	SECTION	COUNTY	TOTAL SHEETS	SHEET NO.
		DRAWN - pop00283	REVISED -									01-00001-01-BT	MCLEAN	50	21	
		CHECKED - heyen	REVISED -									C-95-301-10		CONTRACT NO. 91429		
		DATE - 11/03/2009	REVISED -									ILLINOIS FED. AID PROJECT				
PLOT SCALE = 50.0000' / in.				SCALE: 1"=50'				SHEET NO. 9 OF 14 SHEETS		STA. 670+00.00 TO STA. 685+00.00						