
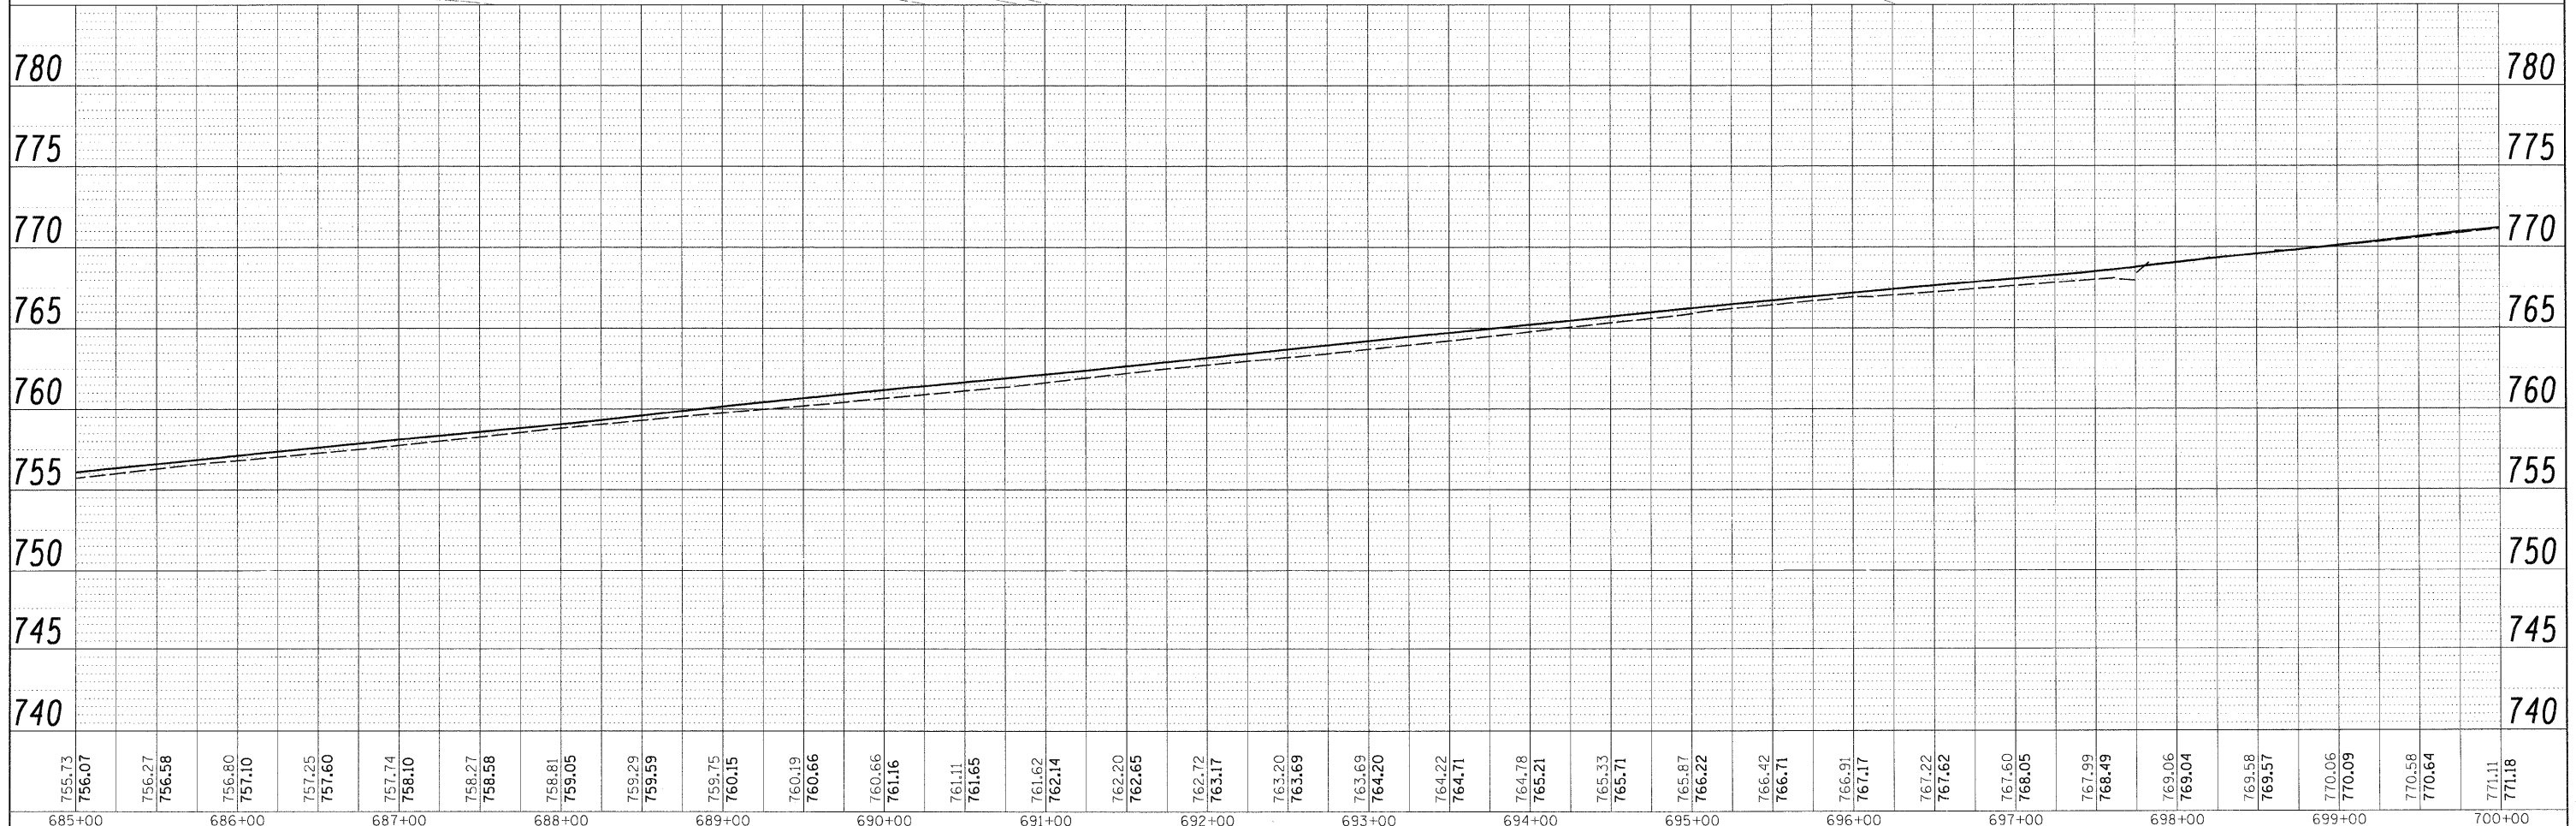


| | | |
|------|--------------------------|------|
| PLAN | SURVEYED | DATE |
| | PLOTTED | |
| | GRADES CHECKED | |
| | STRUCTURE NOTATIONS CHKD | |
| | NOTE BOOK NO. | |
| | CADD FILE NAME | |

| | | |
|---------|--------------------------|------|
| PROFILE | SURVEYED | DATE |
| | PLOTTED | |
| | GRADES CHECKED | |
| | STRUCTURE NOTATIONS CHKD | |
| | NOTE BOOK NO. | |
| | CADD FILE NAME | |

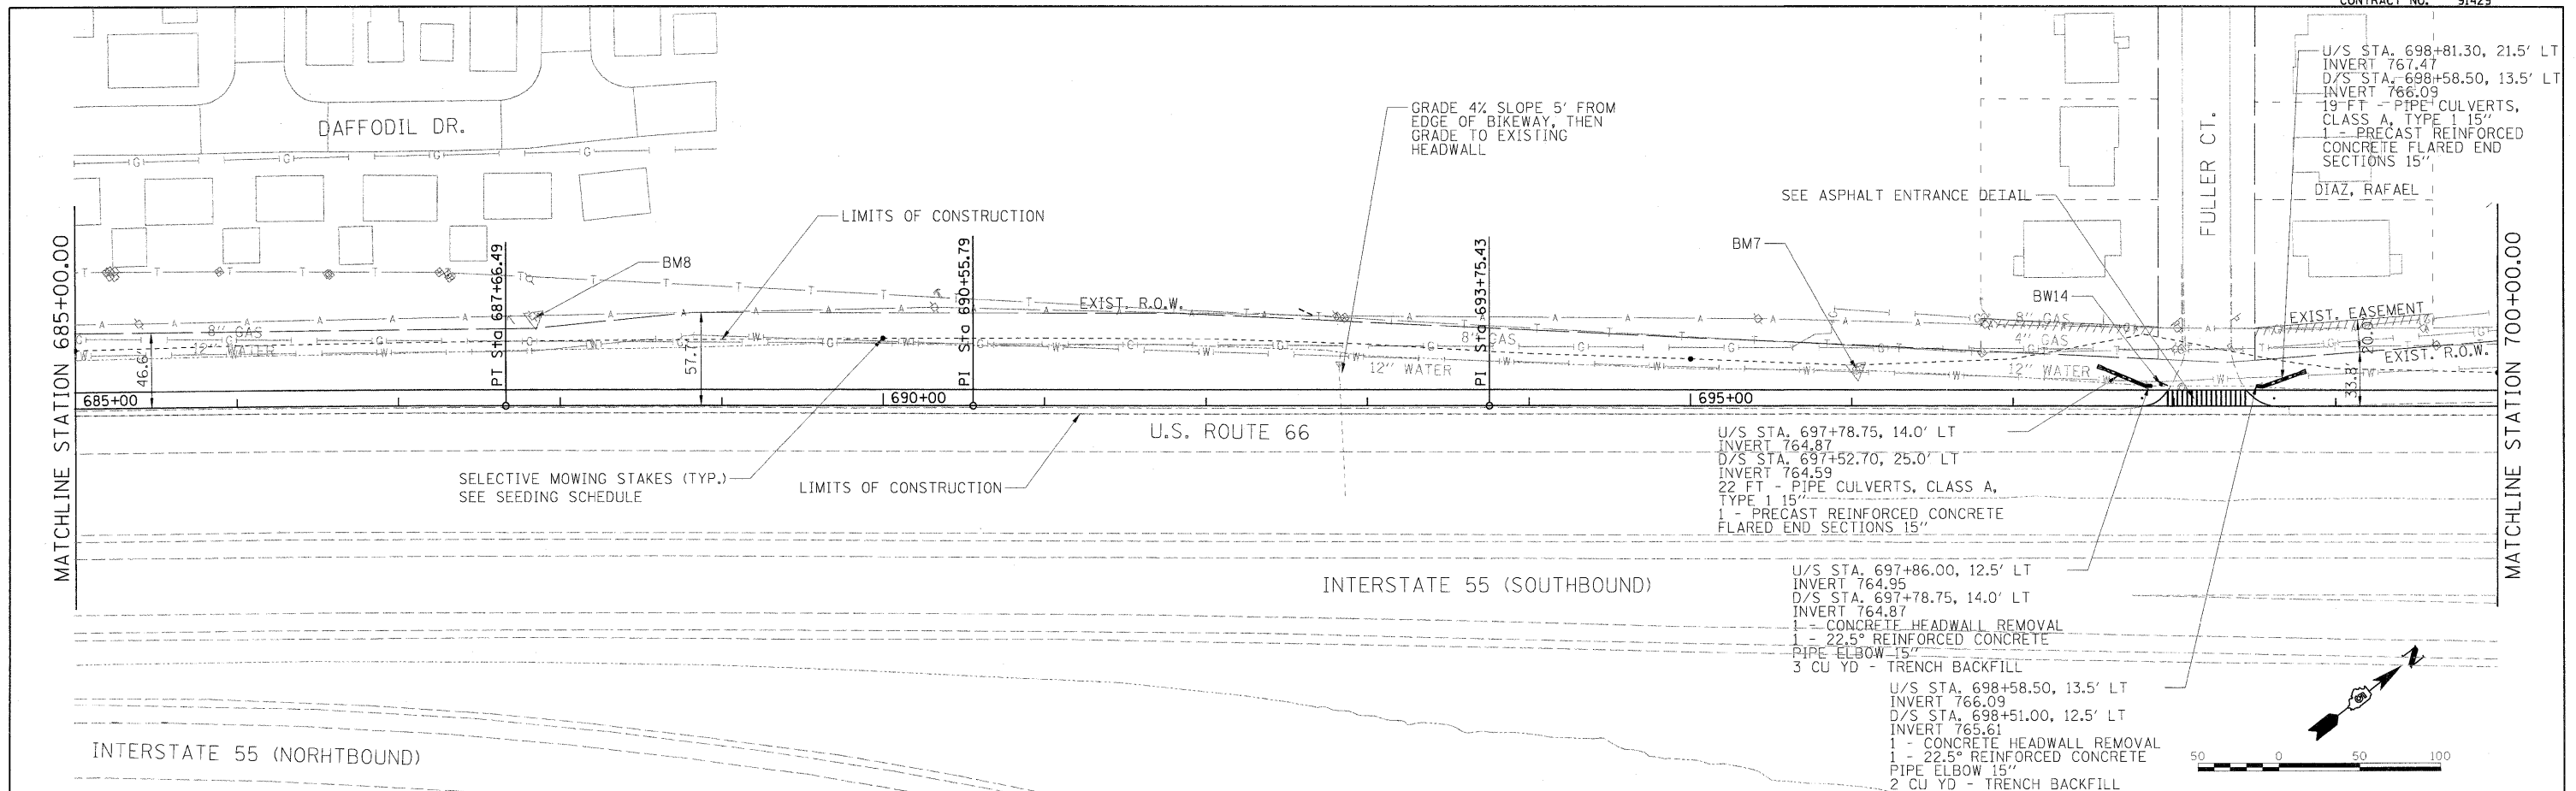

| | | | | | | | | | | |
|--|----------------------|------------------|--------------------|---|--------------------------------|---------------------------|---------|----------------------------------|--------------|---------------------------|
| FILE NAME = 1:\jobs\0152824A\CADD\Road\Sheet\C-718.dgn | USER NAME = Pop00275 | DESIGNED - heyen | REVISED - | STATE OF ILLINOIS DEPARTMENT OF TRANSPORTATION | PLAN AND PROFILE SHEETS | F.A. RTE. | SECTION | COUNTY | TOTAL SHEETS | SHEET NO. |
| PLLOT SCALE = 50.0000' / 1in. | CHECKED - heyen | REVISED - | C-95-301-10 | | | MCLEAN | 50 | 22 | | |
| PLLOT DATE = 11/19/2009 | DATE - 11/03/2009 | REVISED - | CONTRACT NO. 91429 | | | | | | | |
| SCALE: 1"=50' | | | | | | SHEET NO. 10 OF 14 SHEETS | | STA. 685+00.00 TO STA. 700+00.00 | | ILLINOIS FED. AID PROJECT |