
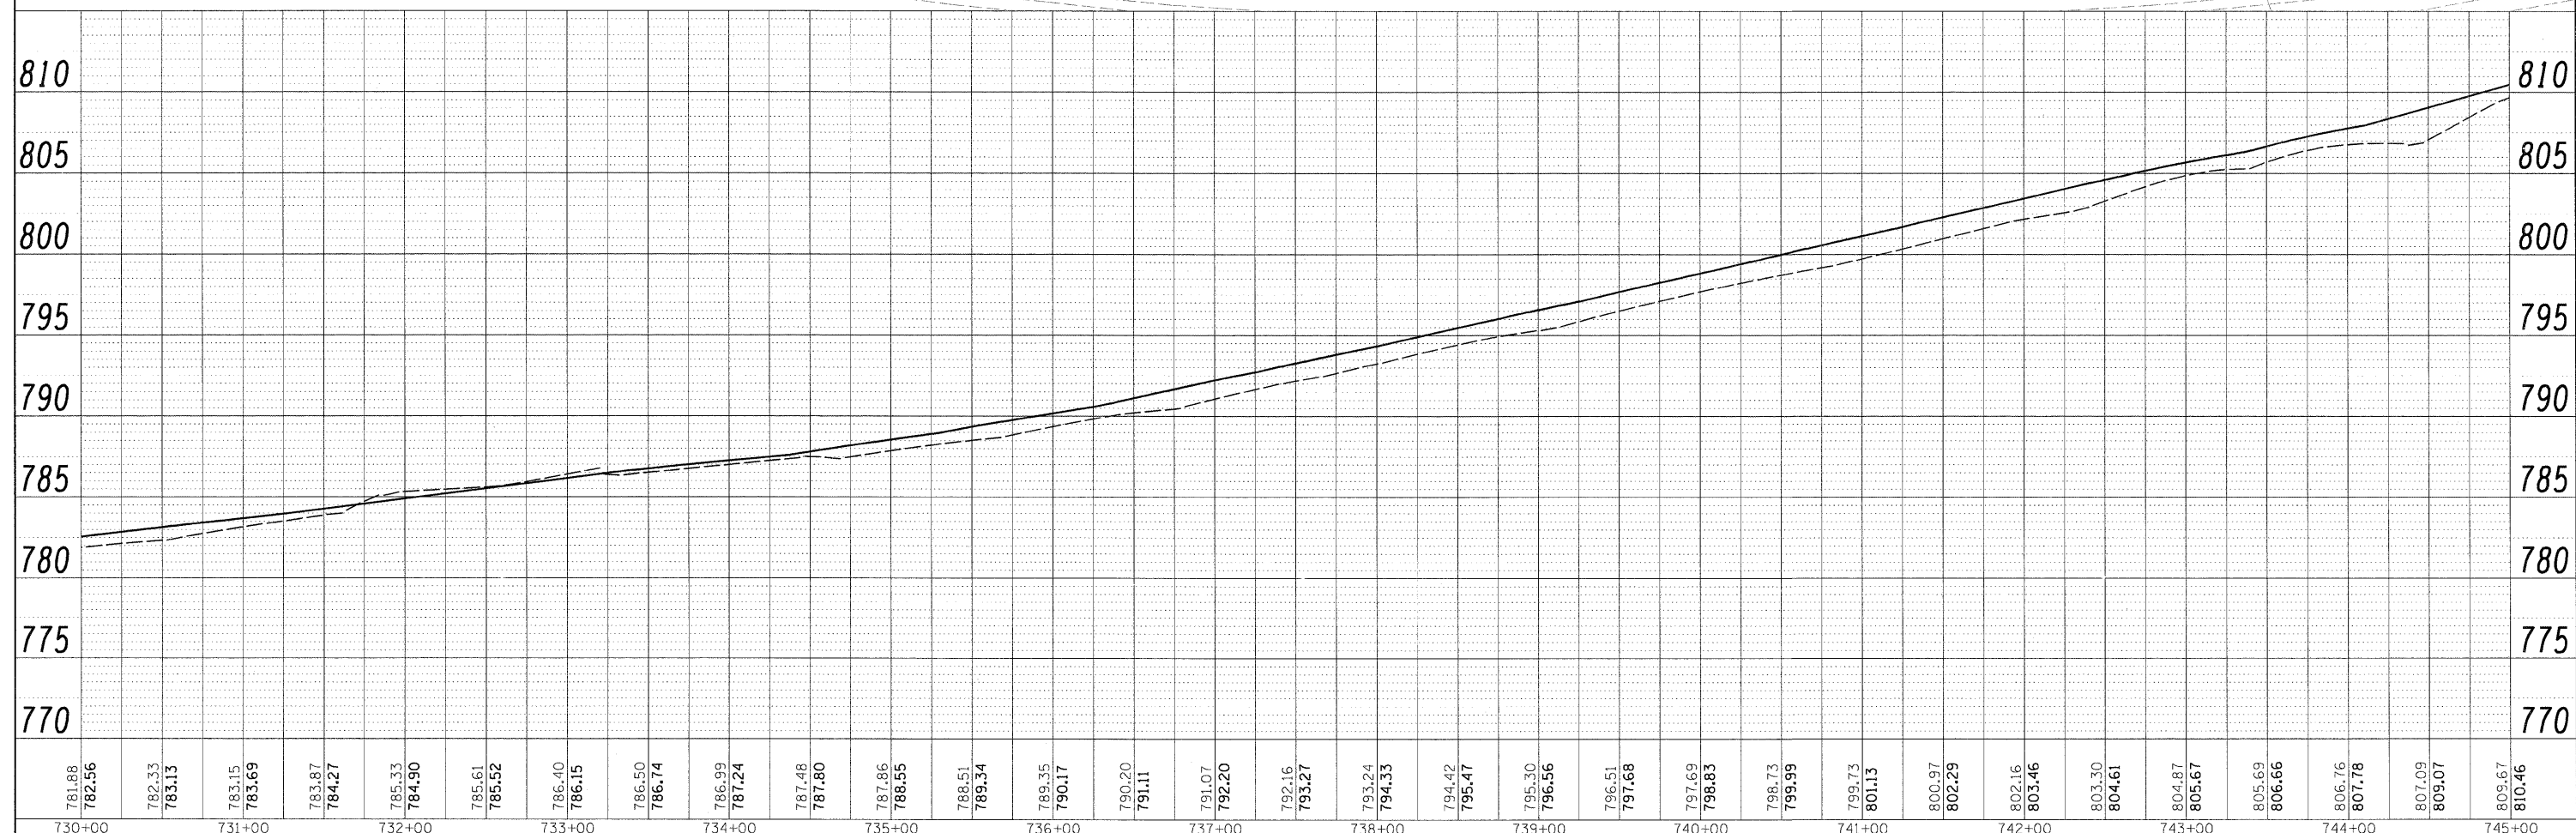


|      |          |      |
|------|----------|------|
| PLAN | SURVEYED | DATE |
|      | PLOTTED  | BY   |
|      | NOTED    |      |
|      | FILED    |      |
|      | NO.      |      |

|         |          |      |
|---------|----------|------|
| PROFILE | SURVEYED | DATE |
|         | PLOTTED  | BY   |
|         | NOTED    |      |
|         | FILED    |      |
|         | NO.      |      |

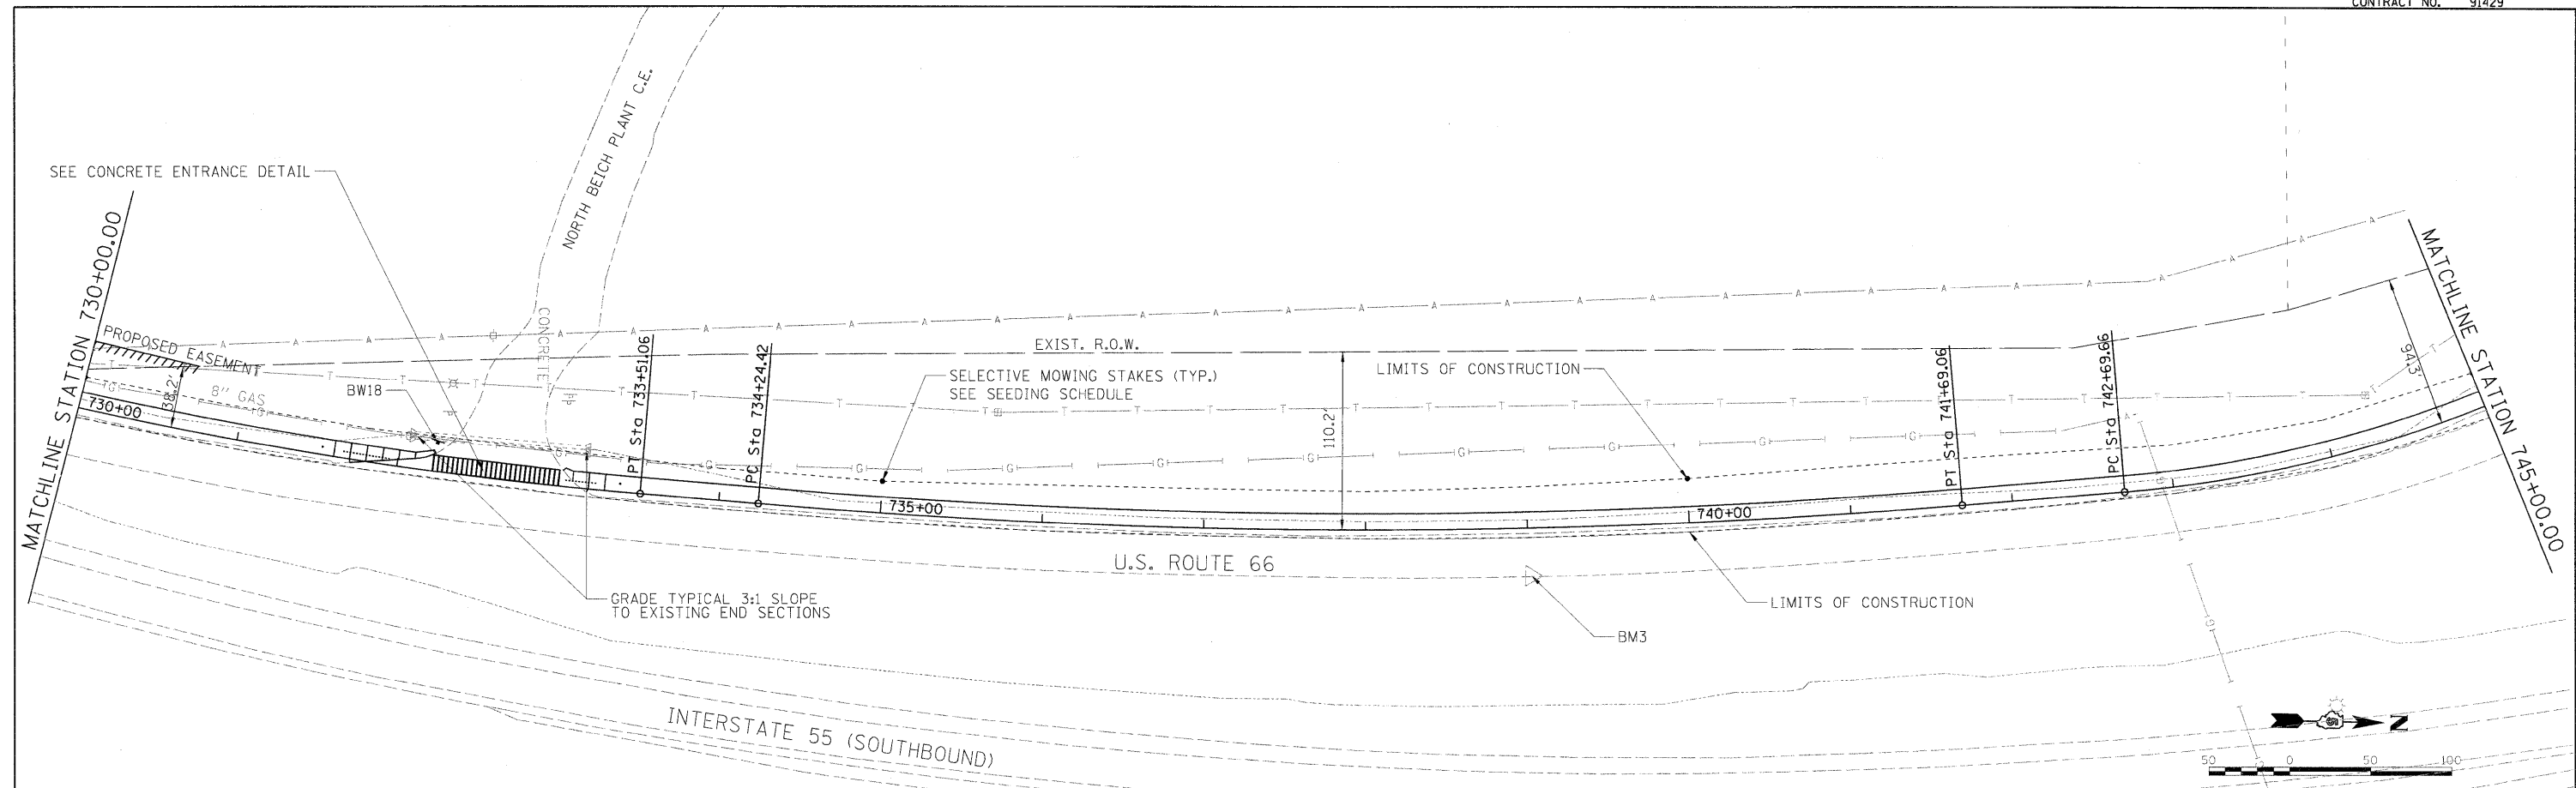

|                  |                  
|------------------|------------------|------------------|------------------|------------------|------------------|------------------|------------------|------------------|------------------|------------------|------------------|------------------|------------------|------------------|------------------|------------------|------------------|------------------|------------------|------------------|------------------|------------------|------------------|------------------|------------------|------------------|------------------|------------------|------------------|------------------|
| 761.88<br>782.56 | 762.33<br>783.13 | 763.15<br>783.69 | 763.87<br>784.27 | 765.33<br>784.90 | 765.61<br>785.52 | 766.40<br>786.15 | 766.50<br>786.74 | 766.99<br>787.24 | 767.48<br>787.80 | 767.86<br>788.55 | 768.51<br>789.34 | 769.35<br>790.17 | 790.20<br>791.11 | 791.07<br>792.20 | 792.16<br>793.27 | 793.24<br>794.33 | 794.42<br>795.47 | 795.30<br>796.56 | 796.51<br>797.68 | 797.69<br>798.83 | 798.73<br>799.99 | 799.73<br>801.13 | 800.97<br>802.29 | 802.16<br>803.46 | 803.30<br>804.61 | 804.87<br>805.67 | 805.69<br>806.66 | 806.76<br>807.78 | 807.09<br>809.07 | 809.67<br>810.46 |
| 730+00           | 731+00           | 732+00           | 733+00           | 734+00           | 735+00           | 736+00           | 737+00           | 738+00           | 739+00           | 740+00           | 741+00           | 742+00           | 743+00           | 744+00           | 745+00           |                  |                  |                  |                  |                  |                  |                  |                  |                  |                  |                  |                  |                  |                  |                  |

FILE NAME = I:\01\jobs\0152024A\CADD\Road\Sheet\1-713.dgn

USER NAME = Pop00275  
 DESIGNED - heyen  
 DRAWN - pop00287  
 CHECKED - heyen  
 DATE - 11/03/2009

REVISED -  
 REVISED -  
 REVISED -  
 REVISED -

**STATE OF ILLINOIS  
 DEPARTMENT OF TRANSPORTATION**

**PLAN AND PROFILE SHEETS**  
 SCALE: 1"=50'  
 SHEET NO. 13 OF 14 SHEETS  
 STA. 730+00.00 TO STA. 745+00.00

|                           |                |        |                    |           |
|---------------------------|----------------|--------|--------------------|-----------|
| F.A. RTE.                 | SECTION        | COUNTY | TOTAL SHEETS       | SHEET NO. |
|                           | 01-00001-01-BT | MCLEAN | 50                 | 25        |
| C-95-301-10               |                |        | CONTRACT NO. 91429 |           |
| ILLINOIS FED. AID PROJECT |                |        |                    |           |