



VILLAGE CENTER DRIVE  
NOSE DETAIL  
NOT TO SCALE

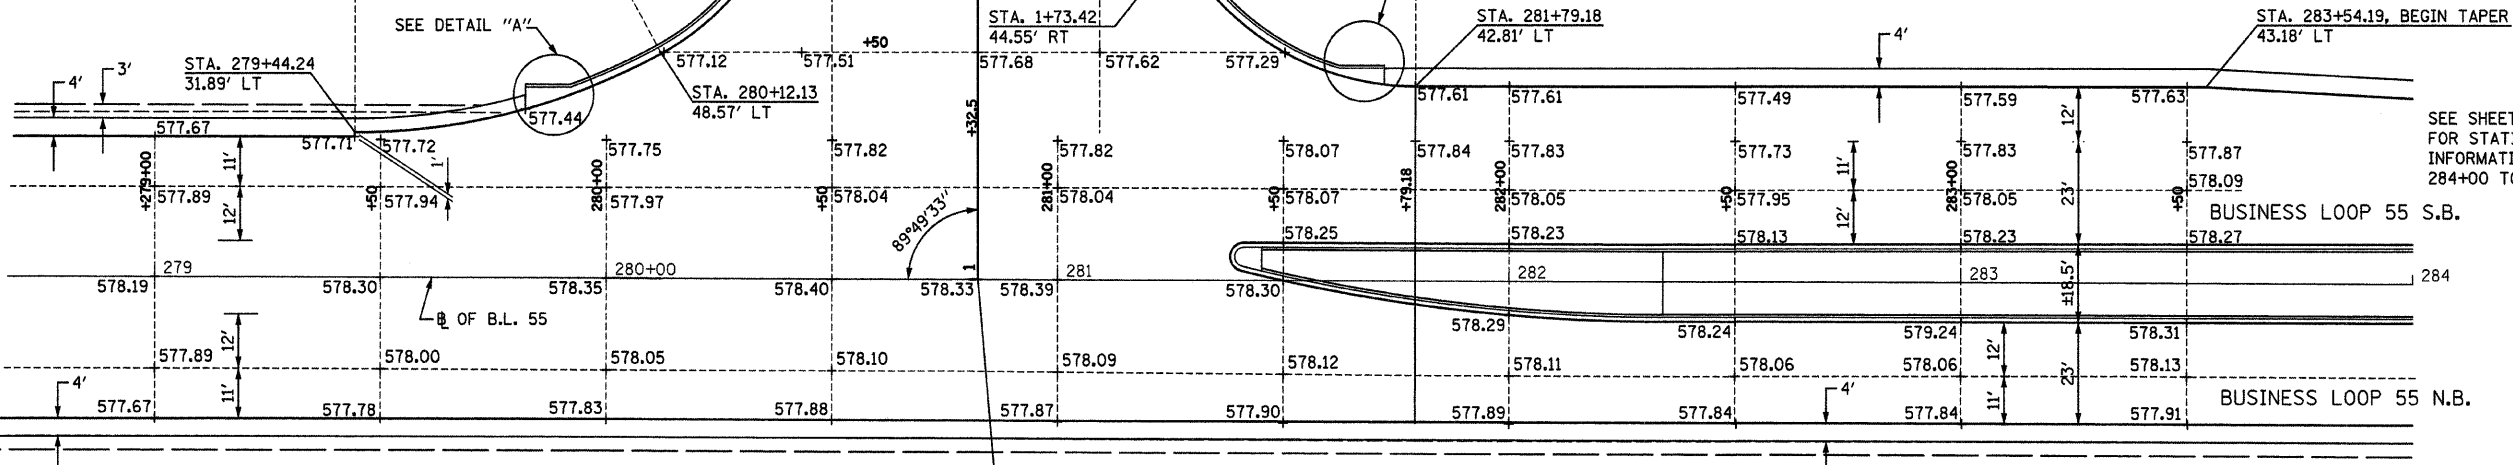

SEE SHEET 8 OF 25 SHEETS  
FOR STATION/OFFSET  
INFORMATION FROM STATION  
284+00 TO 286+35

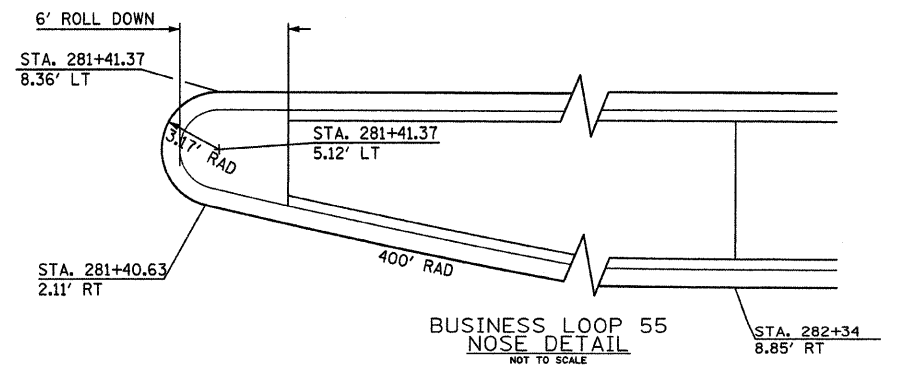

BUSINESS LOOP 55  
NOSE DETAIL  
NOT TO SCALE

FILE NAME =	USER NAME = #USER#	DESIGNED - M.T.V.	REVISED -	<b>STATE OF ILLINOIS DEPARTMENT OF TRANSPORTATION</b>	<b>LAYOUT AND GRADING PLAN SHEET</b>			F.A.P. RTE. 666	SECTION 09-00015-00 PV	COUNTY SANGAMON	TOTAL SHEETS 25	SHEET NO. 9
#FILE#	PLOT SCALE = #SCALE#	DRAWN - K.M.S.	REVISED -		<b>INTERSECTION CONSTRUCTION (BL-55 &amp; VILLAGE CTR DR), SHERMAN, IL</b>			CONTRACT NO. 09013				
	PLOT DATE = #DATE#	CHECKED - T.T.P.	REVISED -		SCALE: 1"=20'			SHEET NO. 9 OF 25 SHEETS		STA. TO STA.		
		DATE - 11/20/09	REVISED -		ILLINOIS FED. AID PROJECT							