
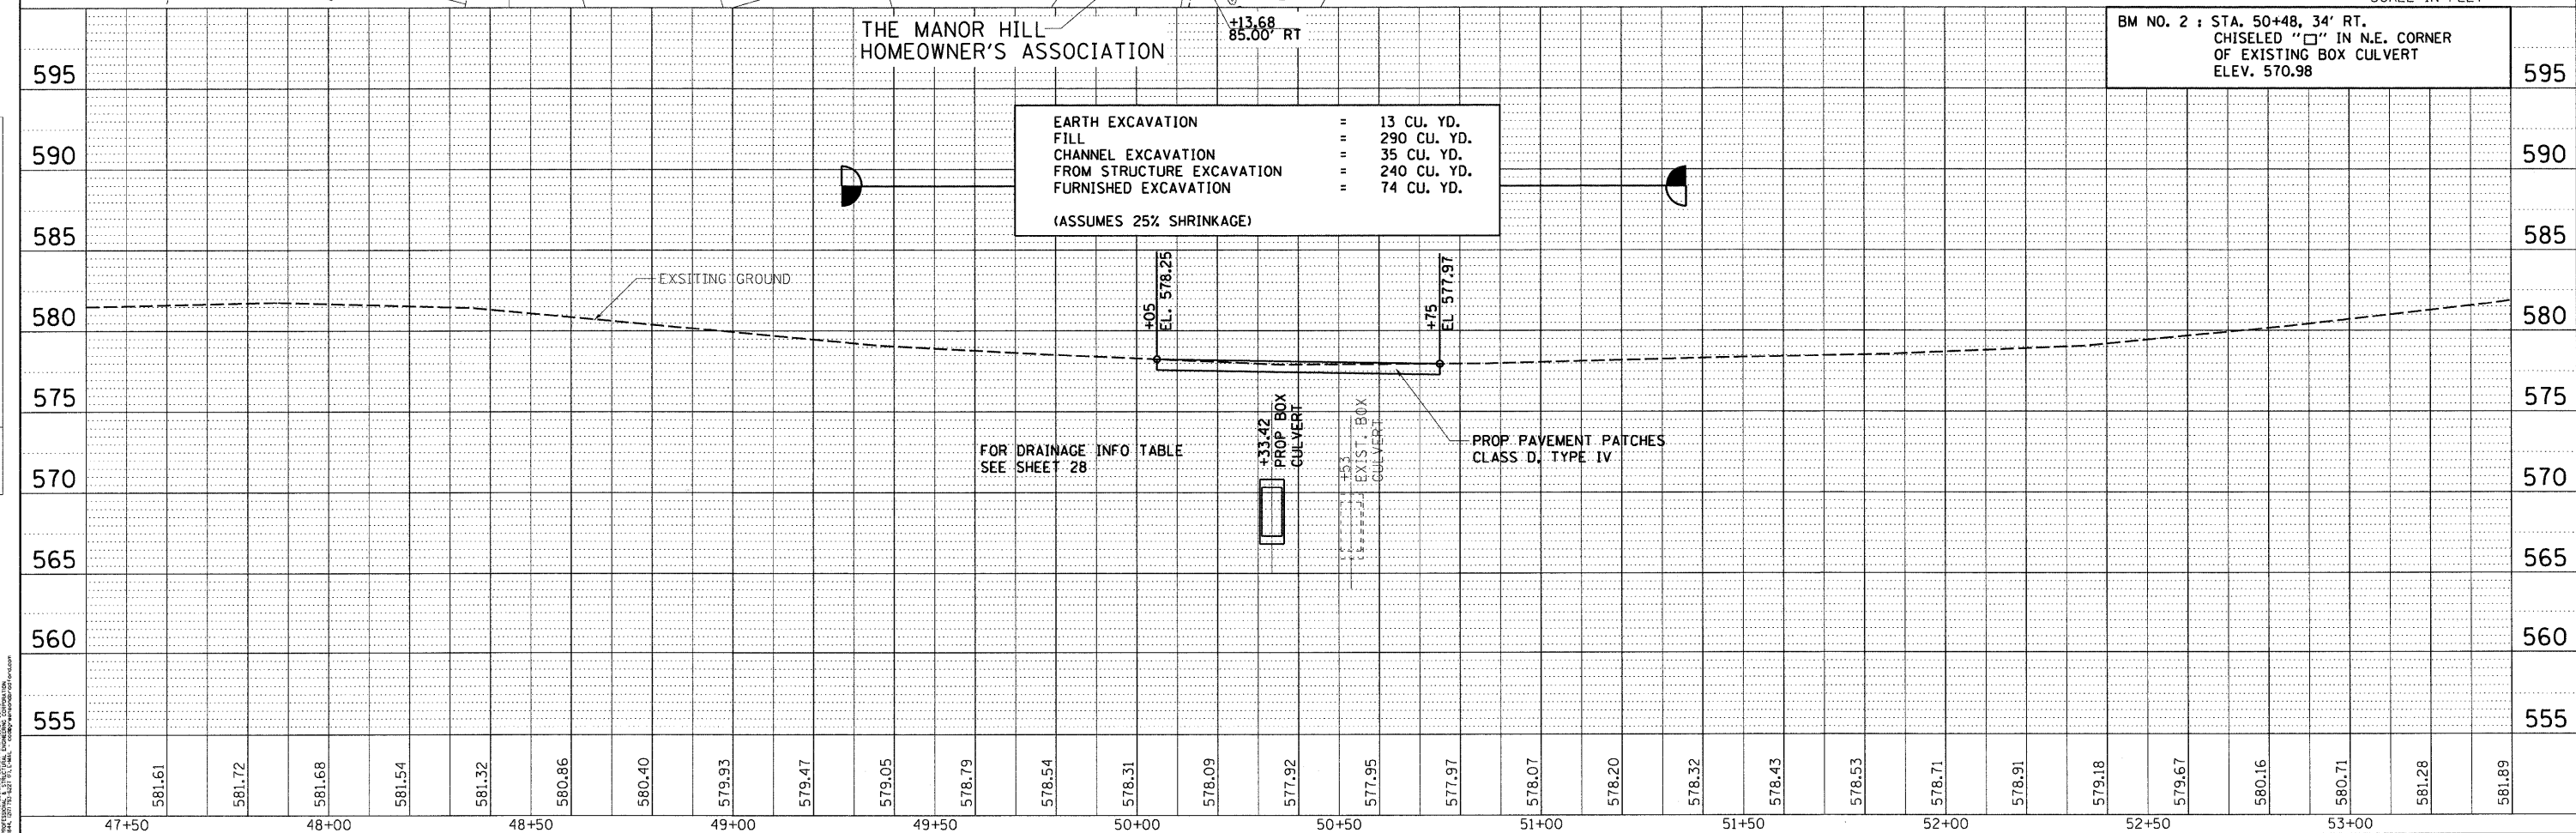


PLAN	SURVEYED	BY	DATE
	ALIGNED		
	CHECKED		
	RT. OF WAY		
	CHECKED		
	NO.		
	NO.		

PROFILE	SURVEYED	BY	DATE
	GRADES		
	NOTED		
	STRUCTURE		
	NOTATIONS		
	CRD		
	NO.		
	NO.		

GREENE & BRADFORD, INC.  
 OF BREWSTER  
 1000 WEST 10TH STREET  
 SUITE 100  
 WASHINGTON, MO 64785  
 (417) 866-1000 FAX (417) 866-1001  
 www.greenebro.com

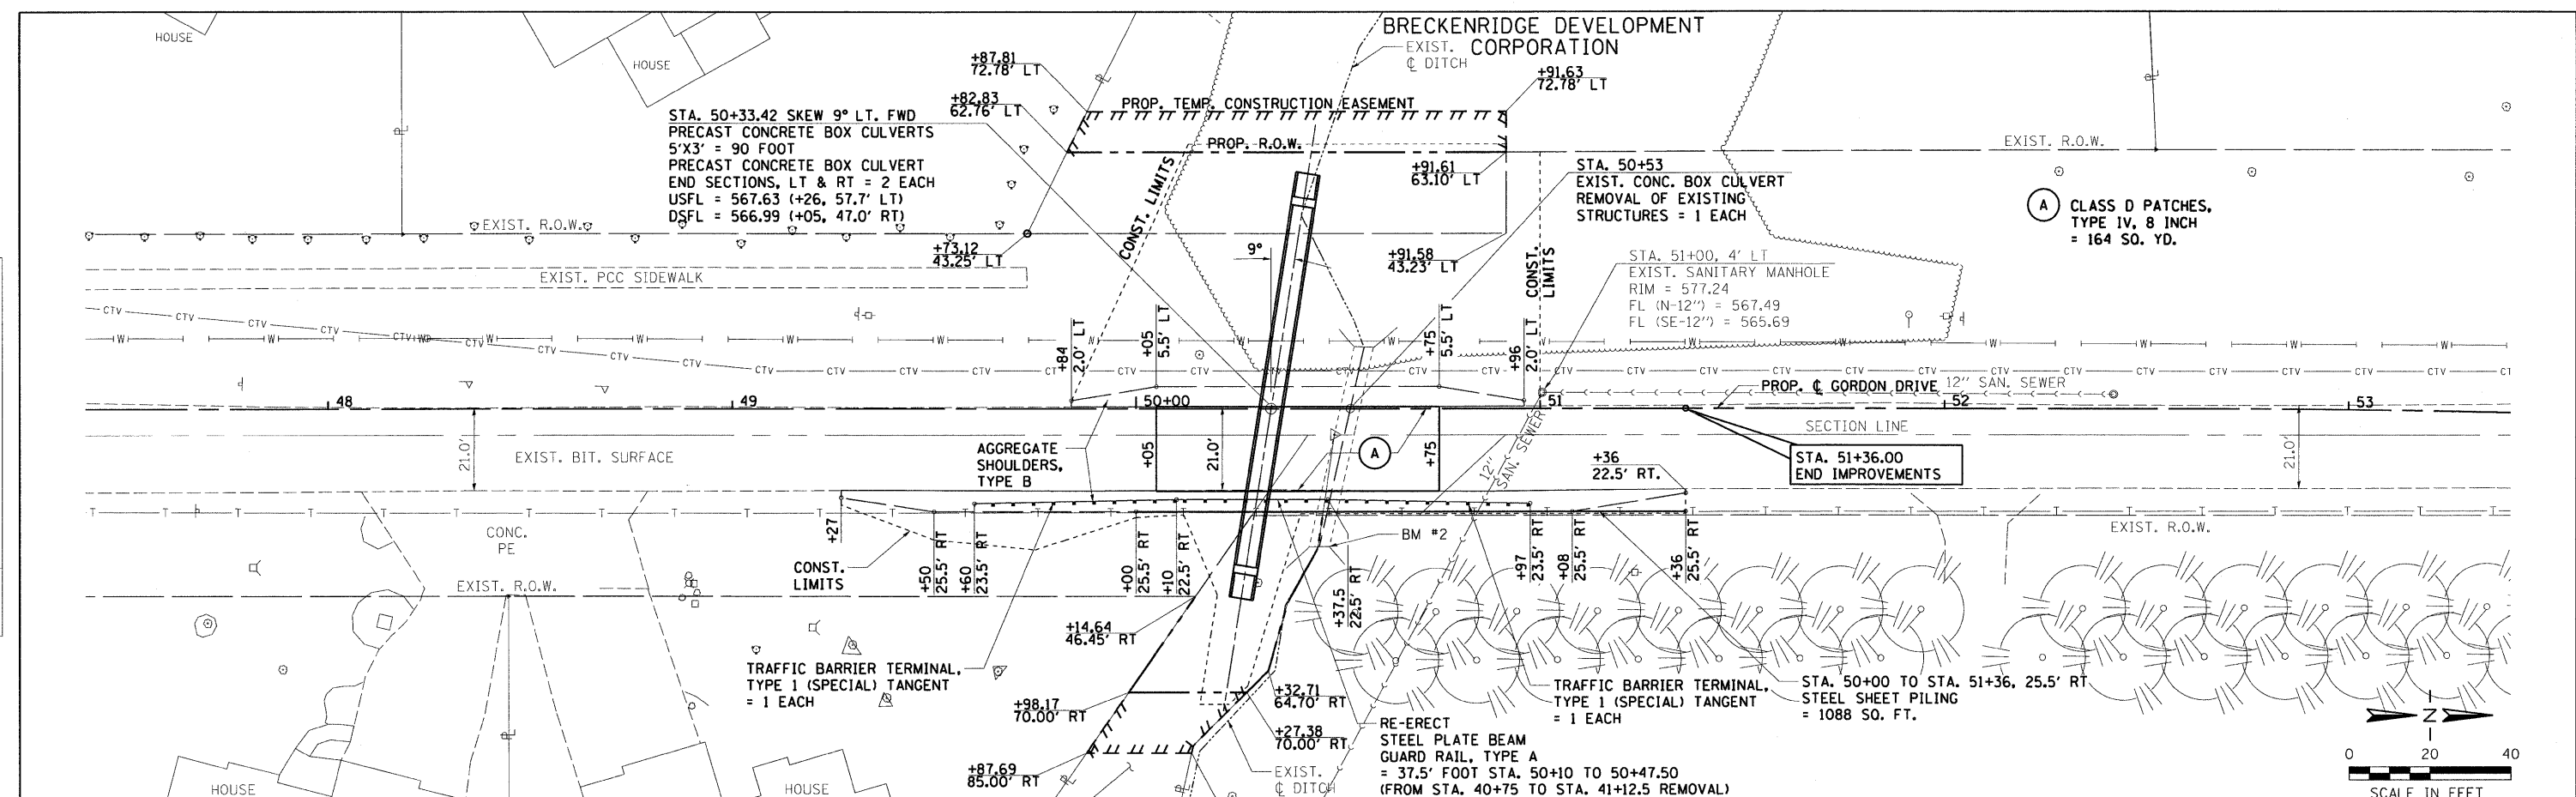

FILE NAME = J:\06167\DRAWINGS\06167-sht-plnprf-phases1.dgn	USER NAME = frankv	DESIGNED -	REVISED -	<b>VILLAGE OF CHATHAM GORDON DRIVE IMPROVEMENTS</b>	<b>PLAN AND PROFILE - 5' x 3' BOX CULVERT</b>	F.A.U. RTE. = 8153	SECTION = 09-00028-01-DR	COUNTY = SANGAMON	TOTAL SHEETS = 32	SHEET NO. = 8		
G&B PROJECT: 06167	PLOT SCALE = 20.0000' / in.	CHECKED -	REVISED -			SCALE: 1" = 20'	SHEET NO. 1 OF 1 SHEETS	FED. ROAD DIST. NO. =	ILLINOIS FED. AID PROJECT ARA-5082(009)	<b>CONTRACT NO. 93516</b>		
PLOT DRIVER = Vb1_T05700_P5_LOCAL_ID01.pltOfg	PLOT DATE = 11/19/2009	DRAWN -	REVISED -			STA. TO STA.						
		DATE -	REVISED -									