


STATE OF ILLINOIS
DEPARTMENT OF TRANSPORTATION

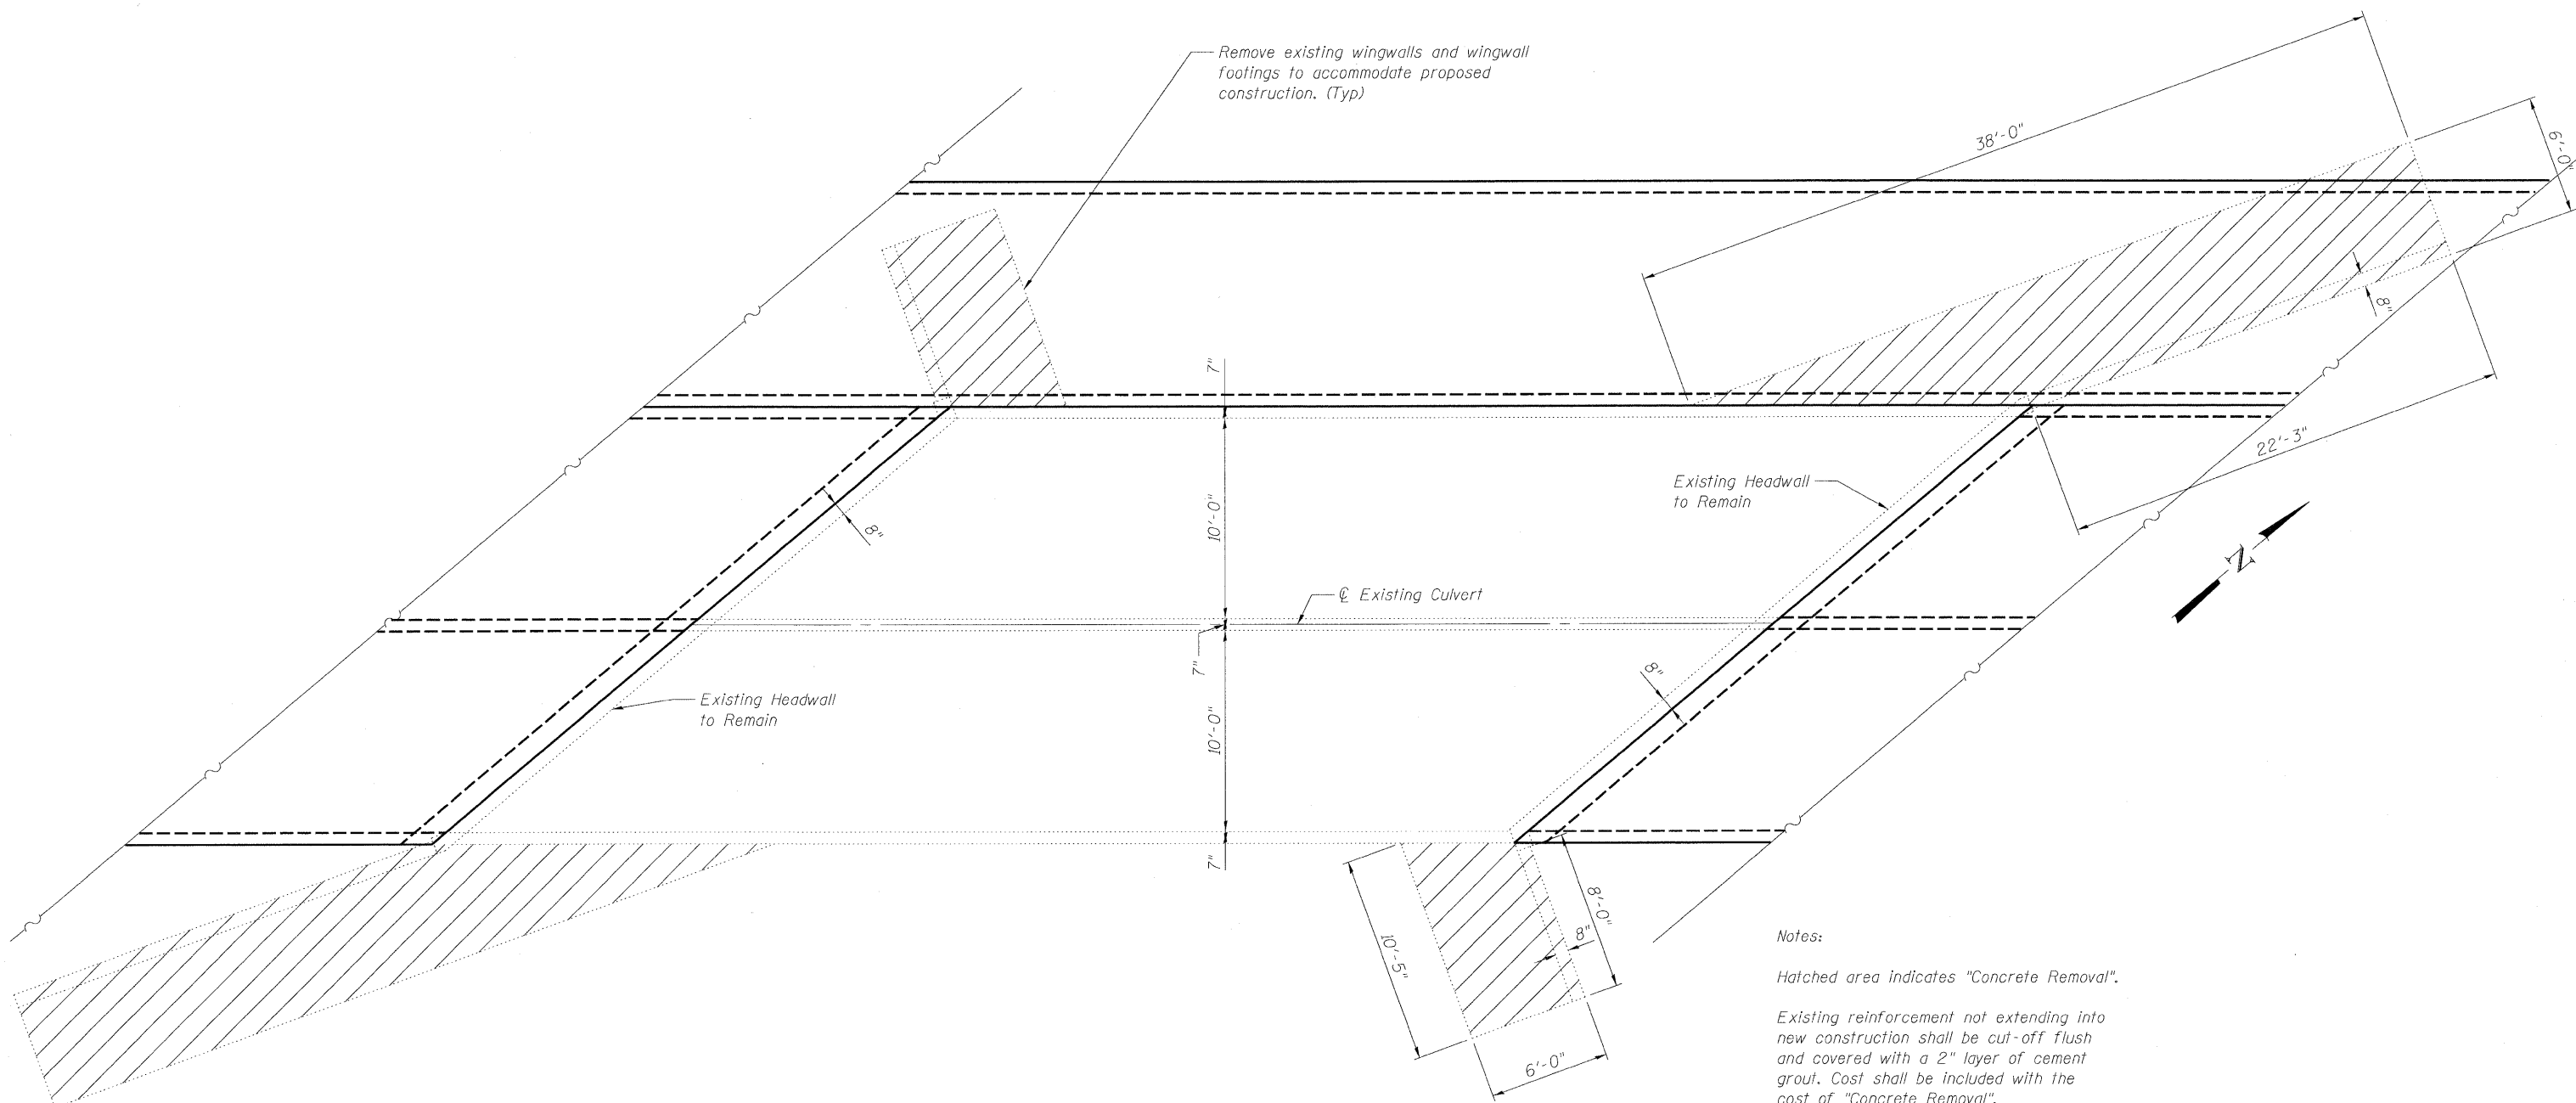

Notes:
Hatched area indicates "Concrete Removal".
Existing reinforcement not extending into new construction shall be cut-off flush and covered with a 2" layer of cement grout. Cost shall be included with the cost of "Concrete Removal".

EXISTING REMOVAL PLAN
GORDON DRIVE OVER
GRINDSTONE CREEK
F.A.U. 8153 - SEC. 09-00028-01-DR
SANGAMON COUNTY
STATION 41+97.55
STRUCTURE NO. 084-8011

EXISTING REMOVAL PLAN

GREENE & BRADFORD, INC.
OF SPRINGFIELD
CONSULTING ENGINEERS
PROFESSIONAL ENGINEERS
SANGAMON COUNTY, ILLINOIS
PROFESSIONAL ENGINEERS CORPORATION
4211 18th Street, Springfield, IL 62767
417-733-8844, 417-733-8227, FAX 417-733-8844

DESIGNED	NIEWINSKI
CHECKED	TRELLO
DRAWN	VERENSKI
CHECKED	TRELLO

G&B PROJECT: - PLOT DRIVER = V81.TDS700.PS.LOCAL.IDOT.pltcfp
FILE NAME = J:\06167\DRAWINGS\Cordon Culvert\06167-Reinforcement Details.dgn
PLOT DATE = 11/19/2009 PLOT SCALE = 3/11 7/8 "1" = 1" USER NAME = frankv

SHEET NO. 2	F.A.U. RTE.	SECTION	COUNTY	TOTAL SHEETS	SHEET NO.
	8153	09-00028-01-DR	SANGAMON	32	14
9 SHEETS	CONTRACT NO. 93516				
FED. ROAD DIST. NO. -		ILLINOIS	FED. AID PROJECT	ARA-5082(009)	