




PLAN	SURVEYED	DATE
	PLOTTED	BY
	CHECKED	
	REL. OF WAY CHECKED	
	CADD FILE NAME	
	NO.	

PROFILE	SURVEYED	DATE
	PLOTTED	BY
	CHECKED	
	REL. OF WAY CHECKED	
	STRUCTURE NOTATIONS CIP#0	
	NO.	

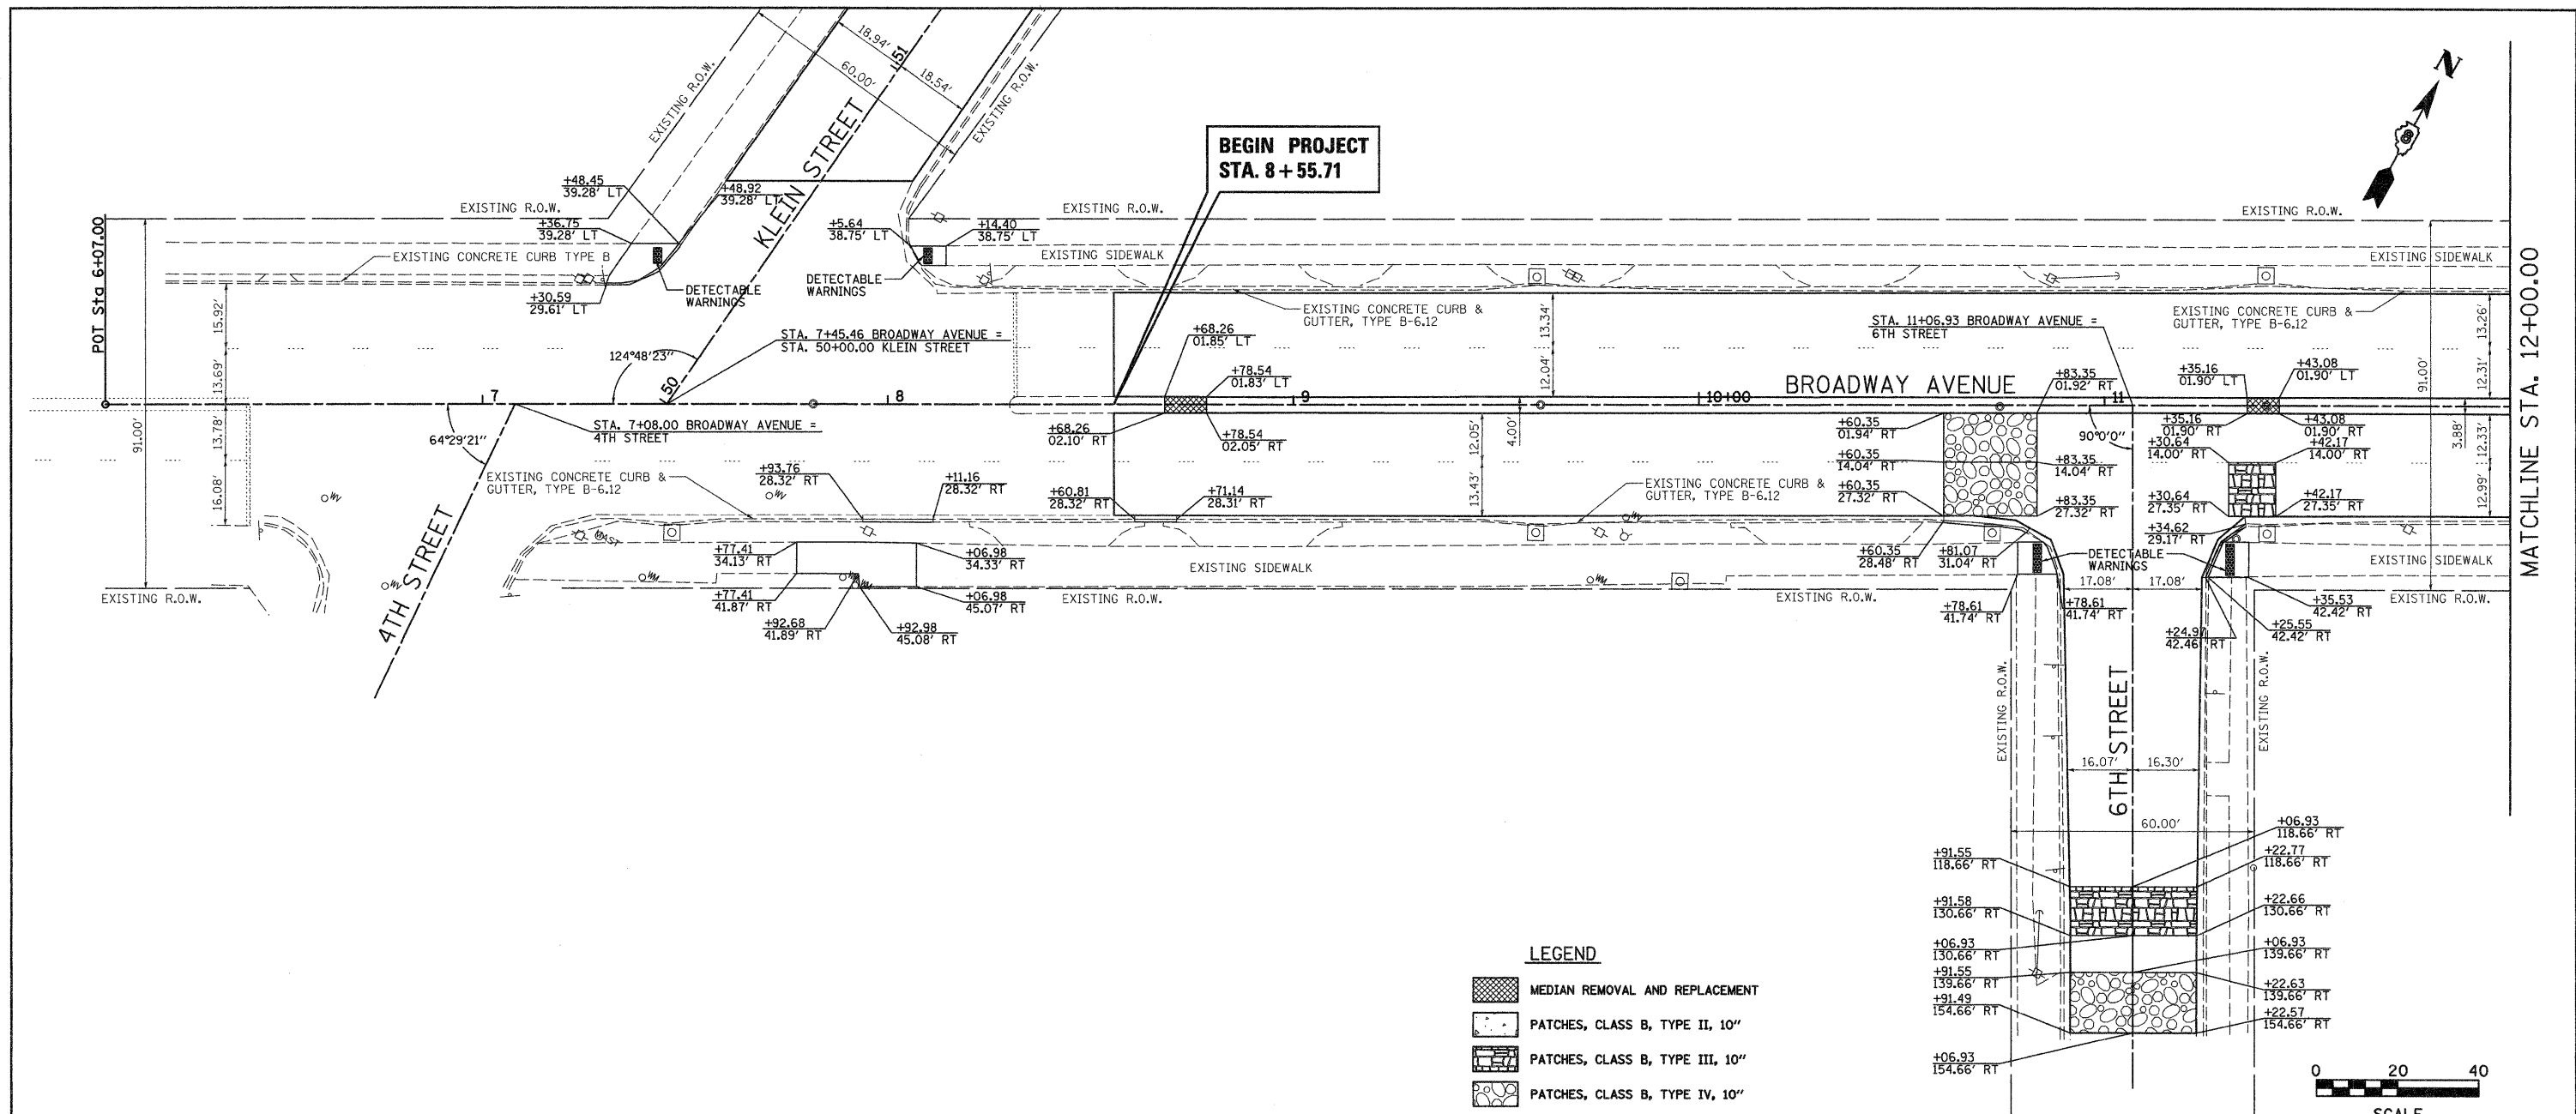

**LEGEND**

- MEDIAN REMOVAL AND REPLACEMENT
- PATCHES, CLASS B, TYPE II, 10"
- PATCHES, CLASS B, TYPE III, 10"
- PATCHES, CLASS B, TYPE IV, 10"

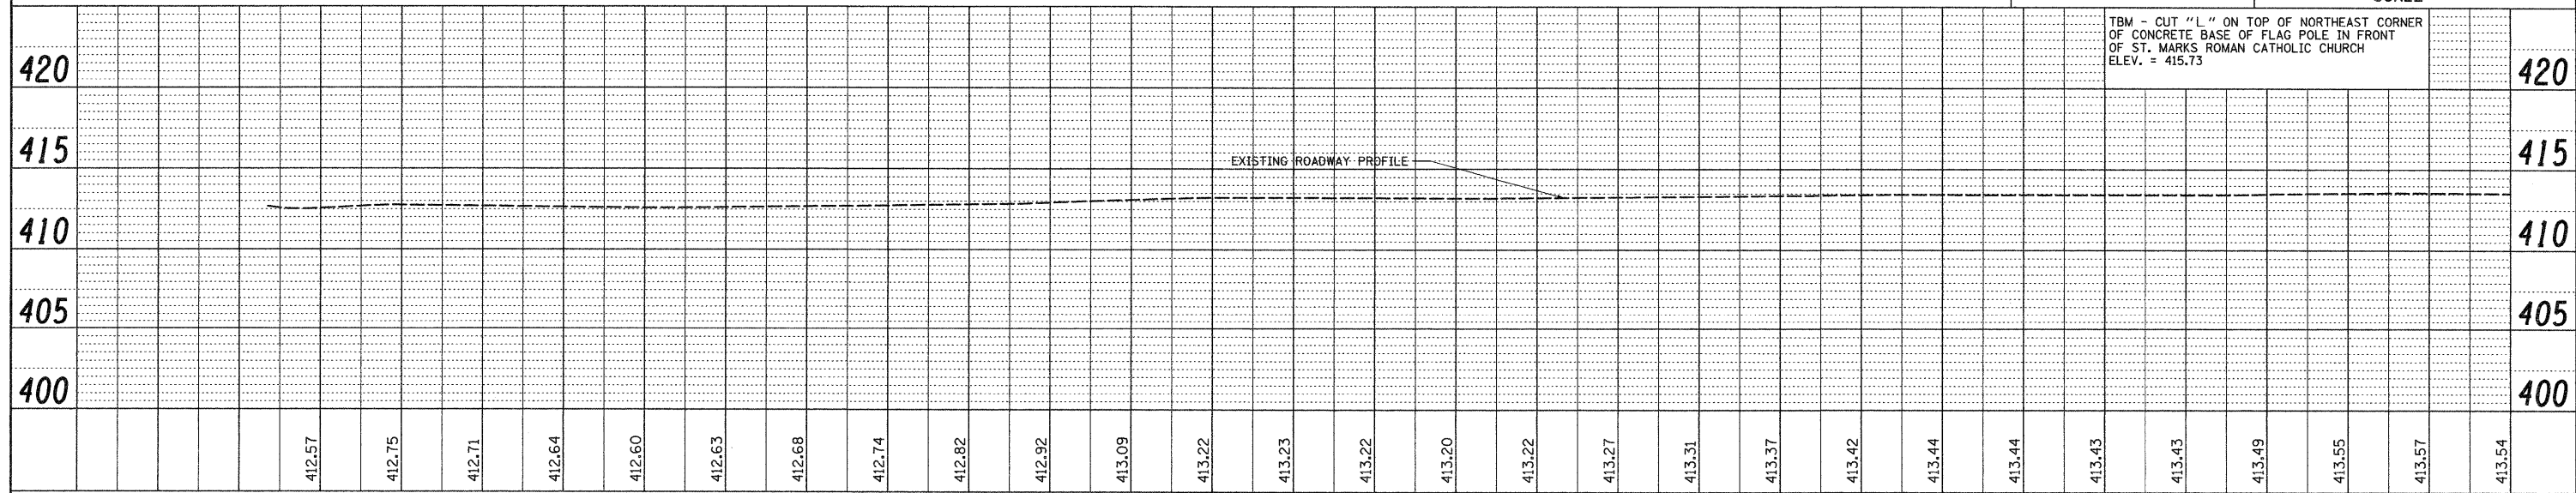 

FILE NAME =	USER NAME = jeremy	DESIGNED -	REVISED -	<b>CITY OF VENICE BROADWAY AVENUE</b>	<b>PLAN AND PROFILE SHEET</b>	F.A.J. RTE.	SECTION	COUNTY	TOTAL SHEETS	SHEET NO.	
#FILE#	PLOT SCALE = #SCALE#	DRAWN -	REVISED -			9097	09-00048-00-RS	MADISON	24	13	
	PLOT DATE = 12/29/2009	CHECKED -	REVISED -			CONTRACT NO. 97417					
		DATE -	REVISED -			ILLINOIS FED. AID PROJECT					