


PLAN
SCALE: 1" = 20'

NOTES:
EX. SEWERS AND STRUCTURES WHERE SHOWN ARE APPROXIMATE ONLY. THE CONTRACTOR SHALL FIELD VERIFY LOCATIONS PRIOR TO CONSTRUCTION.
ALL EXISTING STORM STRUCTURES AND SEWER LINES TO BE USED IN PLACE UNLESS OTHERWISE NOTED. ALL EXISTING STRUCTURES AND SEWERS ARE TO BE PROTECTED. ANY DAMAGE TO EXISTING STRUCTURES OR SEWERS WILL BE REPAIRED OR REPLACED AT THE CONTRACTOR'S EXPENSE.

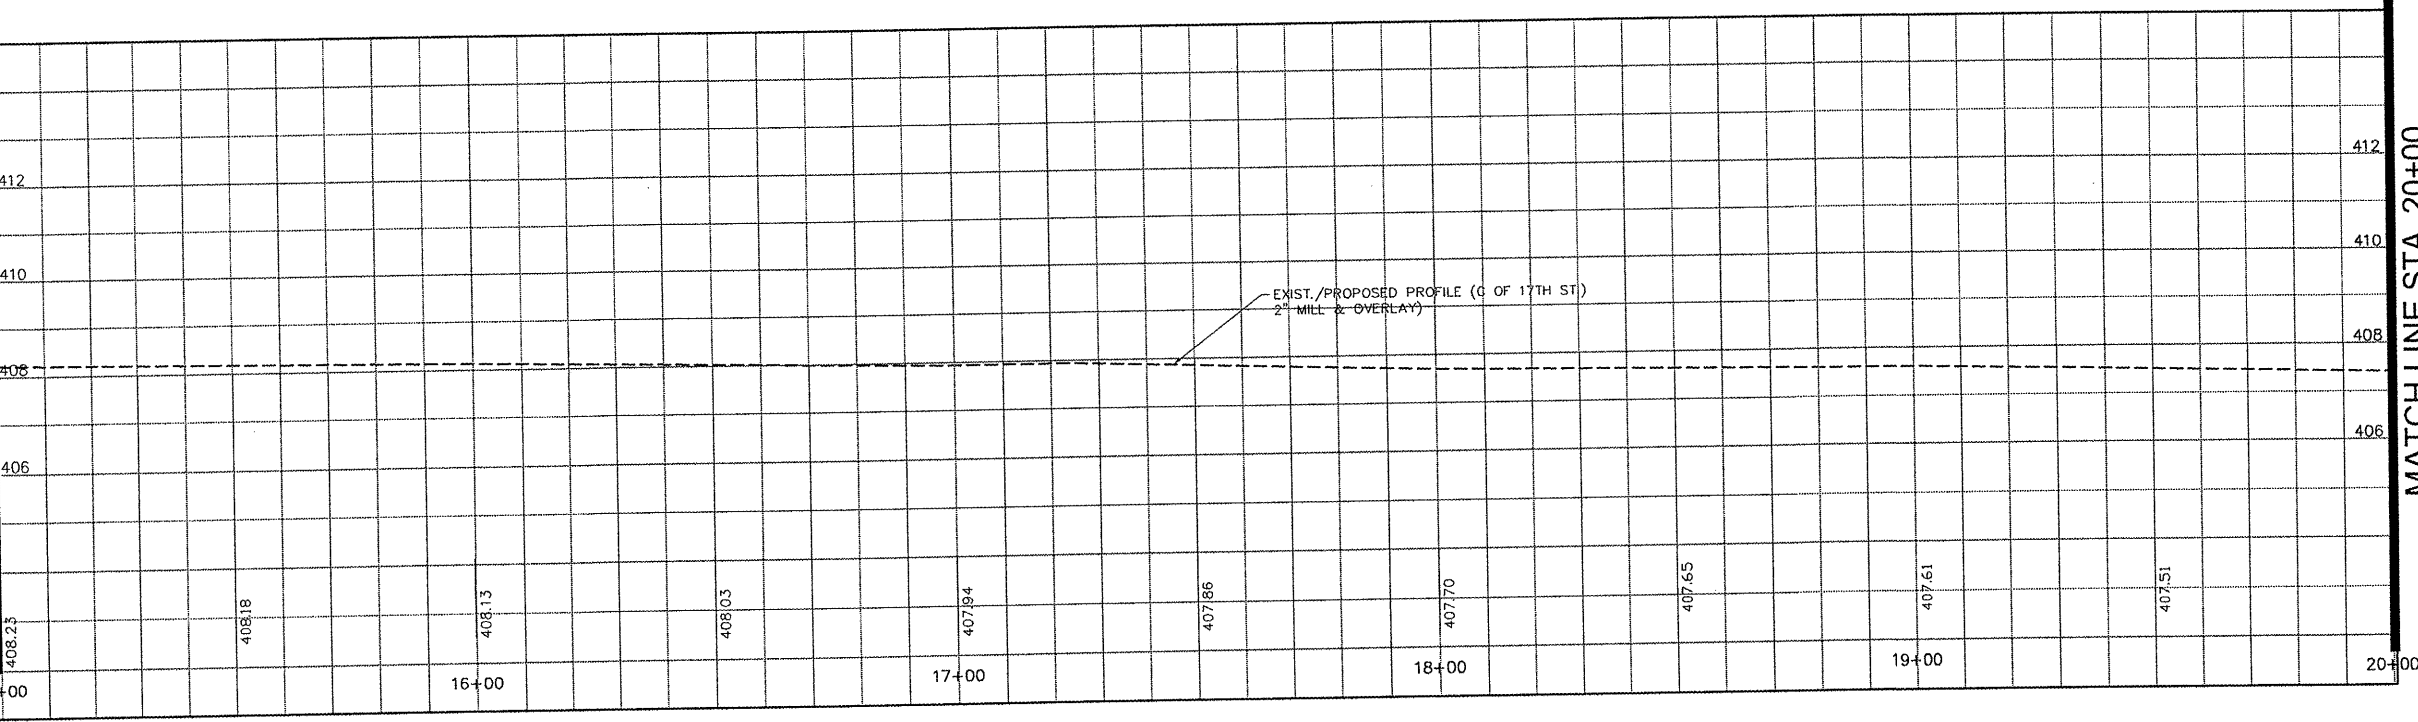

PROFILE
HORIZ. SCALE: 1" = 20'
VERT. SCALE: 1" = 2'

PLAN	SURVEYED	DATE
	PLOTTED	
	NOTED	
	BY	
	NO. OF WAY CHECKED	
	NO. OF WAY CHECKED	
	NO. OF WAY CHECKED	

PROFILE	SURVEYED	DATE
	GRADES CHECKED	
	BY	
	NO. OF WAY CHECKED	
	NO. OF WAY CHECKED	
	NO. OF WAY CHECKED	

FILE NAME = \$FILEL\$

USER NAME = \$USER\$

DESIGNED - GAC	REVISED -
DRAWN - SDD	REVISED -
CHECKED - MRA	REVISED -
DATE - 12/2009	REVISED -

CITY OF EAST SAINT LOUIS
17TH STREET RESURFACING

PLAN AND PROFILE

SCALE: 1" = 20' SHEET NO. 5 OF 14 SHEETS STA. 15+00 TO STA. 20+00

F.A.P. RTE.	SECTION	COUNTY	TOTAL SHEETS	SHEET NO.
9223	09-00219-00-RS	ST. CLAIR	14	6
FED. ROAD DIST. NO. ILLINOIS FED. AID PROJECT			CONTRACT NO.	