

NOTE: PATCHES WILL BE CLASS D PATCHES, OF THE TYPE SPECIFIED, 10 INCH.
 REMOVE & REPLACE EX. SIDEWALK WITH 4" W. PCC SIDEWALK, 4"
 SAWCUT EX. PAVEMENT, REMOVE CURB (7 L.F.), REPLACE WITH 18" CONC. CURB, TYPE B AND CLASS D PATCHES, TYPE 1, 10 INCHES, PER DETAIL ON SHEET 15.


SEE SHEET 14 FOR CROSSWALK AND STOP BAR DETAIL.

REMOVE EX. CURB AND WALK AND REPLACE W/ CORNER RAMP AT CORNER DETAIL ON SH. 14), OR IDOT TYPE A OR B RAMP, WITH DETECTABLE WARNING

- LEGEND**
- LIMITS OF (HMA OR PCC) SURFACE REMOVAL (2") & PROPOSED 2" HMA SURFACE COURSE
 - LIMITS CLASS D PATCHES, 10"
 - LIMITS OF STRIP REFLECTIVE CRACK CONTROL
 - 4" YELLOW THERMOPLASTIC SKIP DASH STRIPING (10' - 30' SKIP DASH)

PLAN
SCALE: 1" = 20'

NOTES:
 EX. SEWERS AND STRUCTURES WHERE SHOWN ARE APPROXIMATE ONLY. THE CONTRACTOR SHALL FIELD VERIFY LOCATIONS PRIOR TO CONSTRUCTION.
 ALL EXISTING STORM STRUCTURES AND SEWER LINES TO BE USED IN PLACE UNLESS OTHERWISE NOTED. ALL EXISTING STRUCTURES AND SEWERS ARE TO BE PROTECTED. ANY DAMAGE TO EXISTING STRUCTURES OR SEWERS WILL BE REPAIRED OR REPLACED AT THE CONTRACTORS EXPENSE.

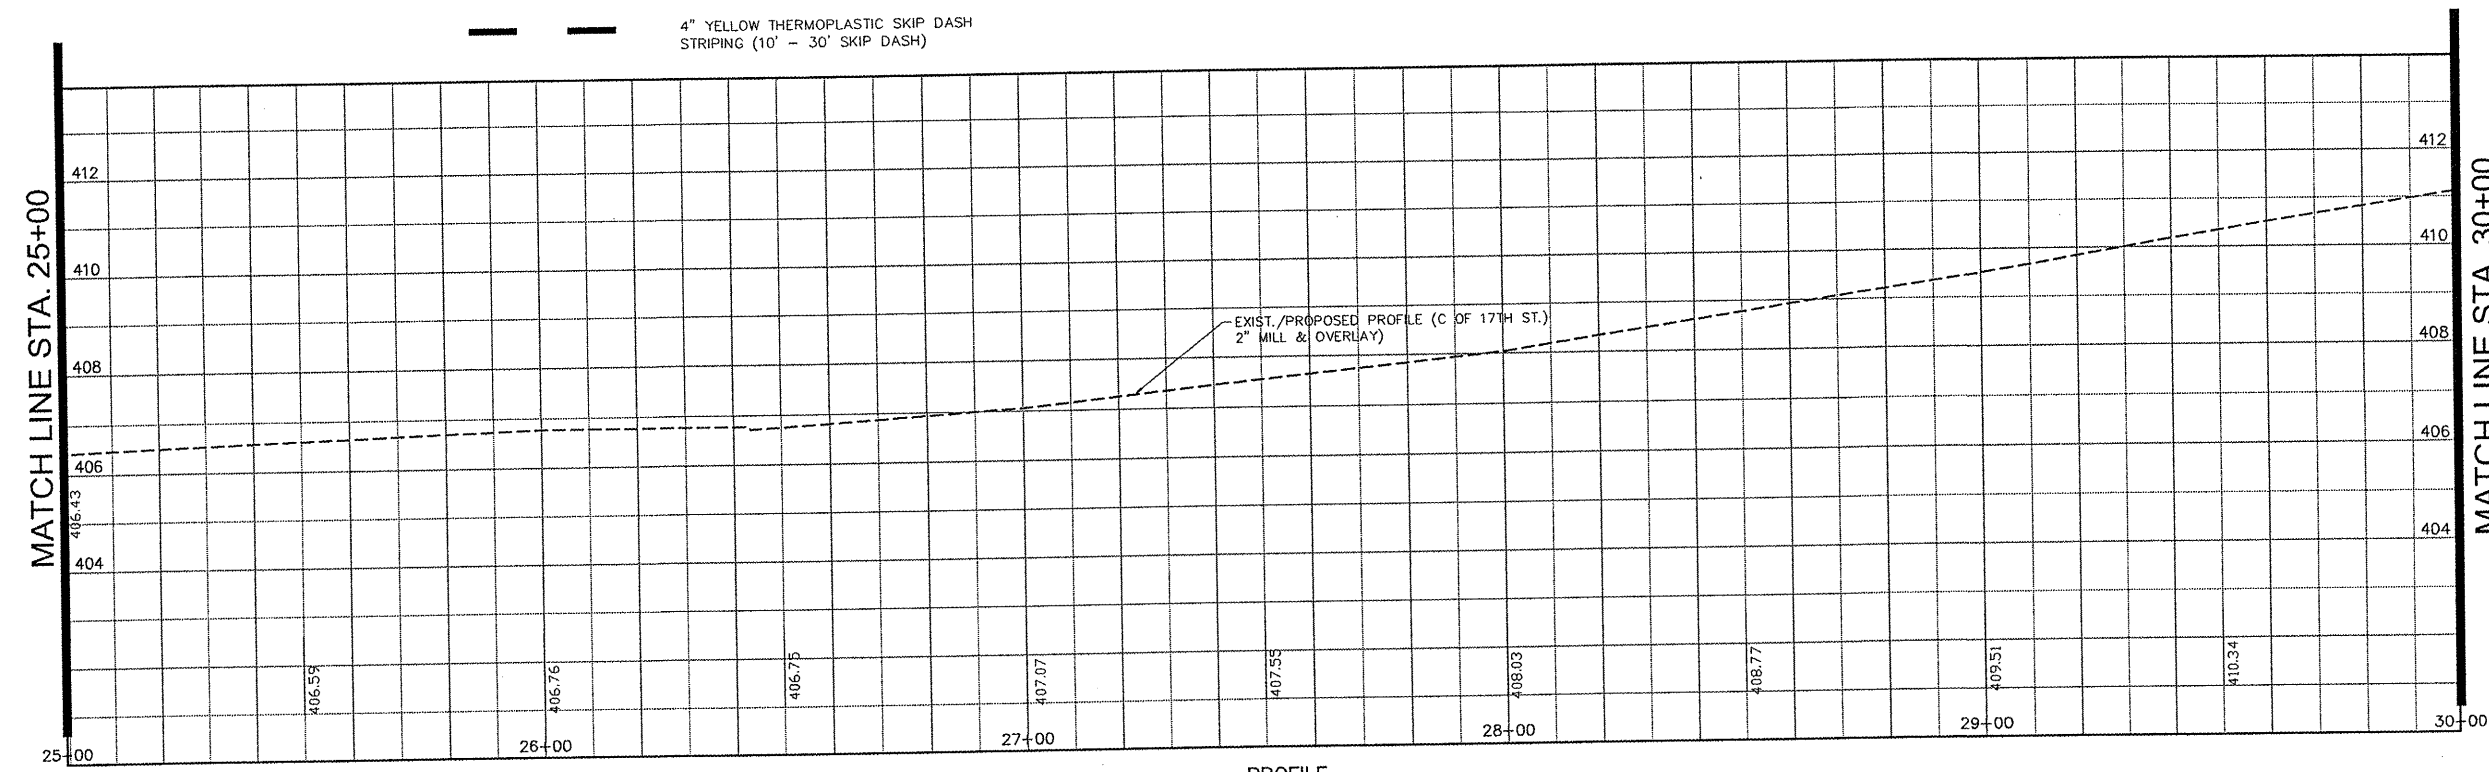

PROFILE
 HORIZ. SCALE: 1" = 20'
 VERT. SCALE: 1" = 2'

PLAN

DATE	
BY	
DESIGNED	
DRAWN	
CHECKED	
DATE	

PROFILE

DATE	
BY	
DESIGNED	
DRAWN	
CHECKED	
DATE	

FILE NAME = \$FILES\$

USER NAME = \$USER\$	DESIGNED -- GAC	REVISED --
DESIGNED -- GAC	DRAWN -- SDD	REVISED --
DRAWN -- SDD	CHECKED -- MRA	REVISED --
CHECKED -- MRA	DATE -- 12/2009	REVISED --
DATE -- 12/2009		

CITY OF EAST SAINT LOUIS
17TH STREET RESURFACING

PLAN AND PROFILE

SCALE: 1"=20' SHEET NO. 2 OF 14 SHEETS STA. 25+00 TO STA. 30+00

F.A.P. RTE. 9223	SECTION 09-00219-00-RS	COUNTY ST. CLAIR	TOTAL SHEETS 14	SHEET NO. 8
FED. ROAD DIST. NO. ILLINOIS FED. AID PROJECT		CONTRACT NO.		