

NOTE:  
PATCHES WILL BE CLASS D  
PATCHES, OF THE TYPE  
SPECIFIED, 10 INCH.


- LEGEND**
- LIMITS OF (HMA OR PCC) SURFACE REMOVAL (2") & PROPOSED 2" HMA SURFACE COURSE
  - LIMITS CLASS D PATCHES, 10"
  - LIMITS OF STRIP REFLECTIVE CRACK CONTROL
  - 4" YELLOW THERMOPLASTIC SKIP DASH STRIPING (10' - 30' SKIP DASH)

**PLAN**  
SCALE: 1" = 20'

**NOTES:**

EX. SEWERS AND STRUCTURES WHERE SHOWN ARE APPROXIMATE ONLY. THE CONTRACTOR SHALL FIELD VERIFY LOCATIONS PRIOR TO CONSTRUCTION.

ALL EXISTING STORM STRUCTURES AND SEWER LINES TO BE USED IN PLACE UNLESS OTHERWISE NOTED. ALL EXISTING STRUCTURES AND SEWERS ARE TO BE PROTECTED. ANY DAMAGE TO EXISTING STRUCTURES OR SEWERS WILL BE REPAIRED OR REPLACED AT THE CONTRACTORS EXPENSE.

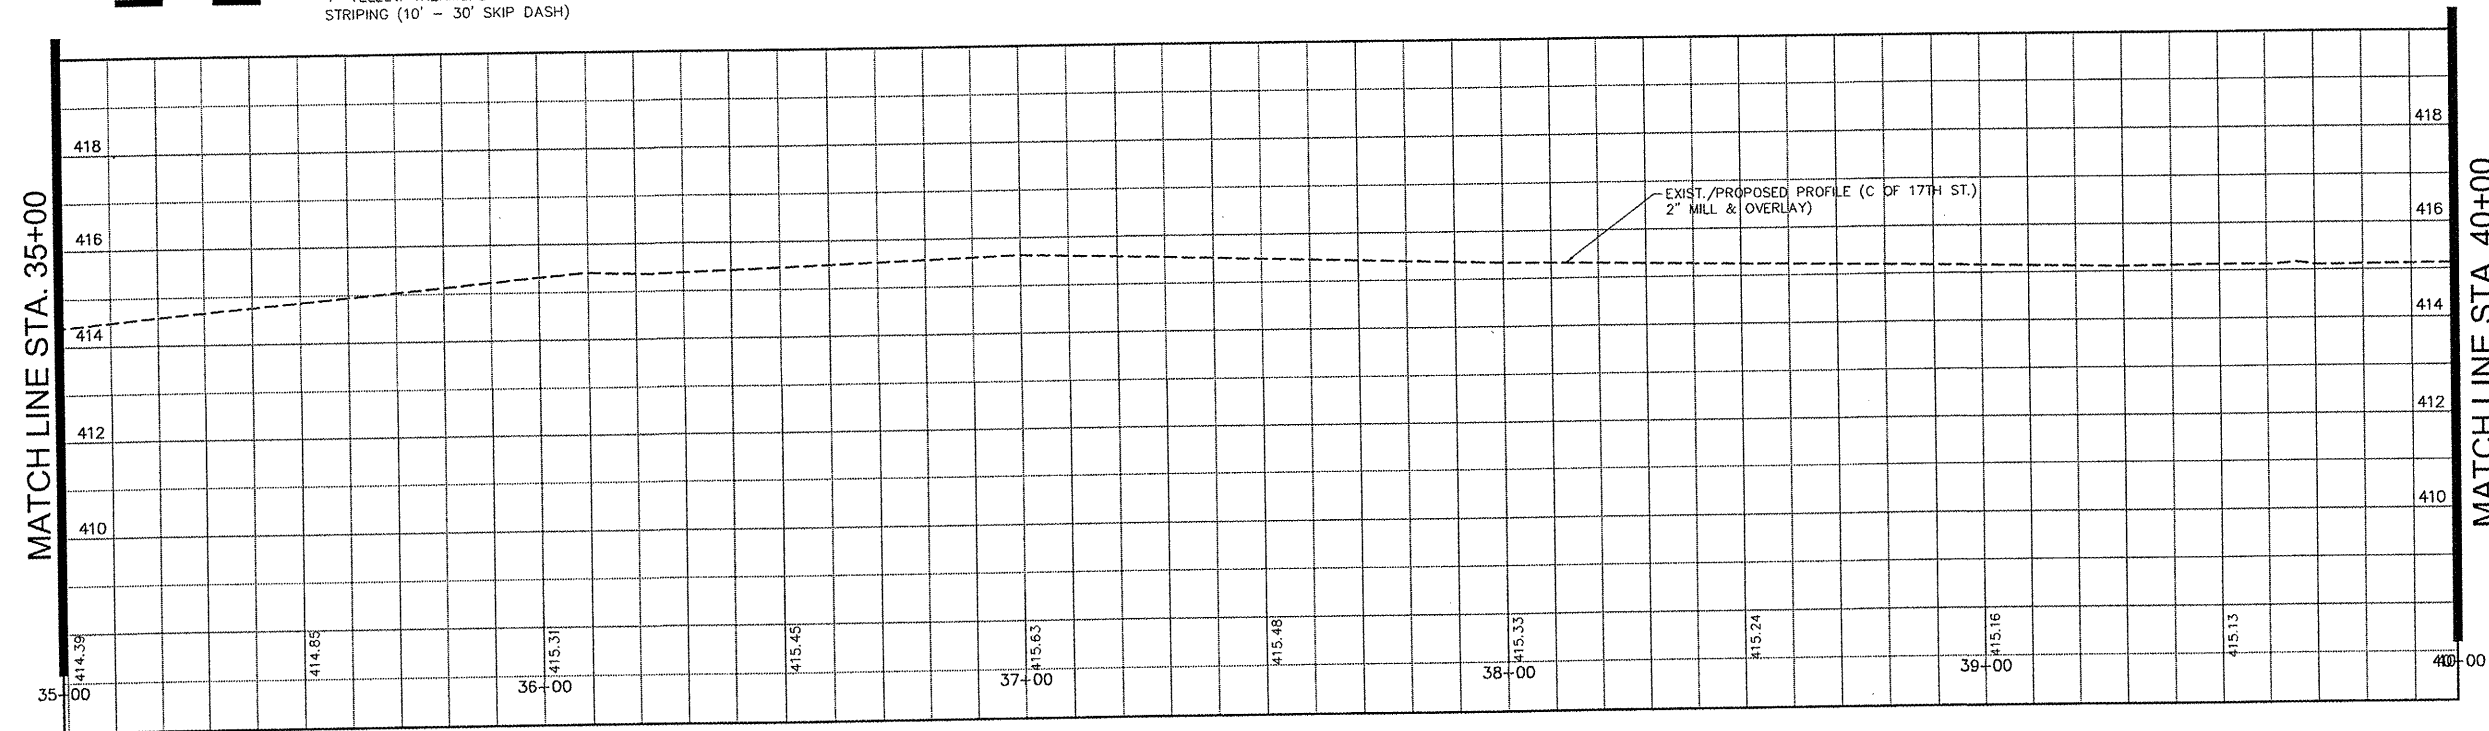

**PROFILE**  
HORIZ. SCALE: 1" = 20'  
VERT. SCALE: 1" = 2'

PLAN

|          |  |
|----------|--|
| DATE     |  |
| BY       |  |
| SURVEYED |  |
| PLANNED  |  |
| DESIGNED |  |
| CHECKED  |  |
| NOTED    |  |
| NO.      |  |

PROFILE

|          |  |
|----------|--|
| DATE     |  |
| BY       |  |
| DESIGNED |  |
| CHECKED  |  |
| NOTED    |  |
| NO.      |  |

FILE NAME =  
\$FILEL\$

|                        |                |           |
|------------------------|----------------|-----------|
| USER NAME = \$USER\$   | DESIGNED - GAC | REVISED - |
| PLOT SCALE = \$SCALE\$ | DRAWN - SDD    | REVISED - |
| DATE = 12/2009         | CHECKED - MRA  | REVISED - |
|                        | DATE - 12/2009 | REVISED - |

**CITY OF EAST SAINT LOUIS  
17TH STREET RESURFACING**

**PLAN AND PROFILE**

SCALE: 1"=20' SHEET NO. 9 OF 14 SHEETS STA. 35+00 TO STA. 40+00

| F.A.P. RTE.   | SECTION        | COUNTY    | TOTAL SHEETS | SHEET NO. |
|---|----------------|-----------|--------------|-----------|
| 9223  | 09-00219-00-RS | ST. CLAIR | 14           | 10        |
| CONTRACT NO. _____                                  |                |           |              |           |
| FED. ROAD DIST. NO. _____ ILLINOIS FED. AID PROJECT |                |           |              |           |