



F.A.P. RTE.	SECTION	COUNTY	TOTAL SHEETS	SHEET NO.
373	0707-608 HB-I-4	COOK	40	4
STA.		TO STA.		
FED. ROAD DIST. NO.		ILLINOIS	FED. AID PROJECT	

CONTRACT NO. 60C94

ADLAI E. STEVENSON E

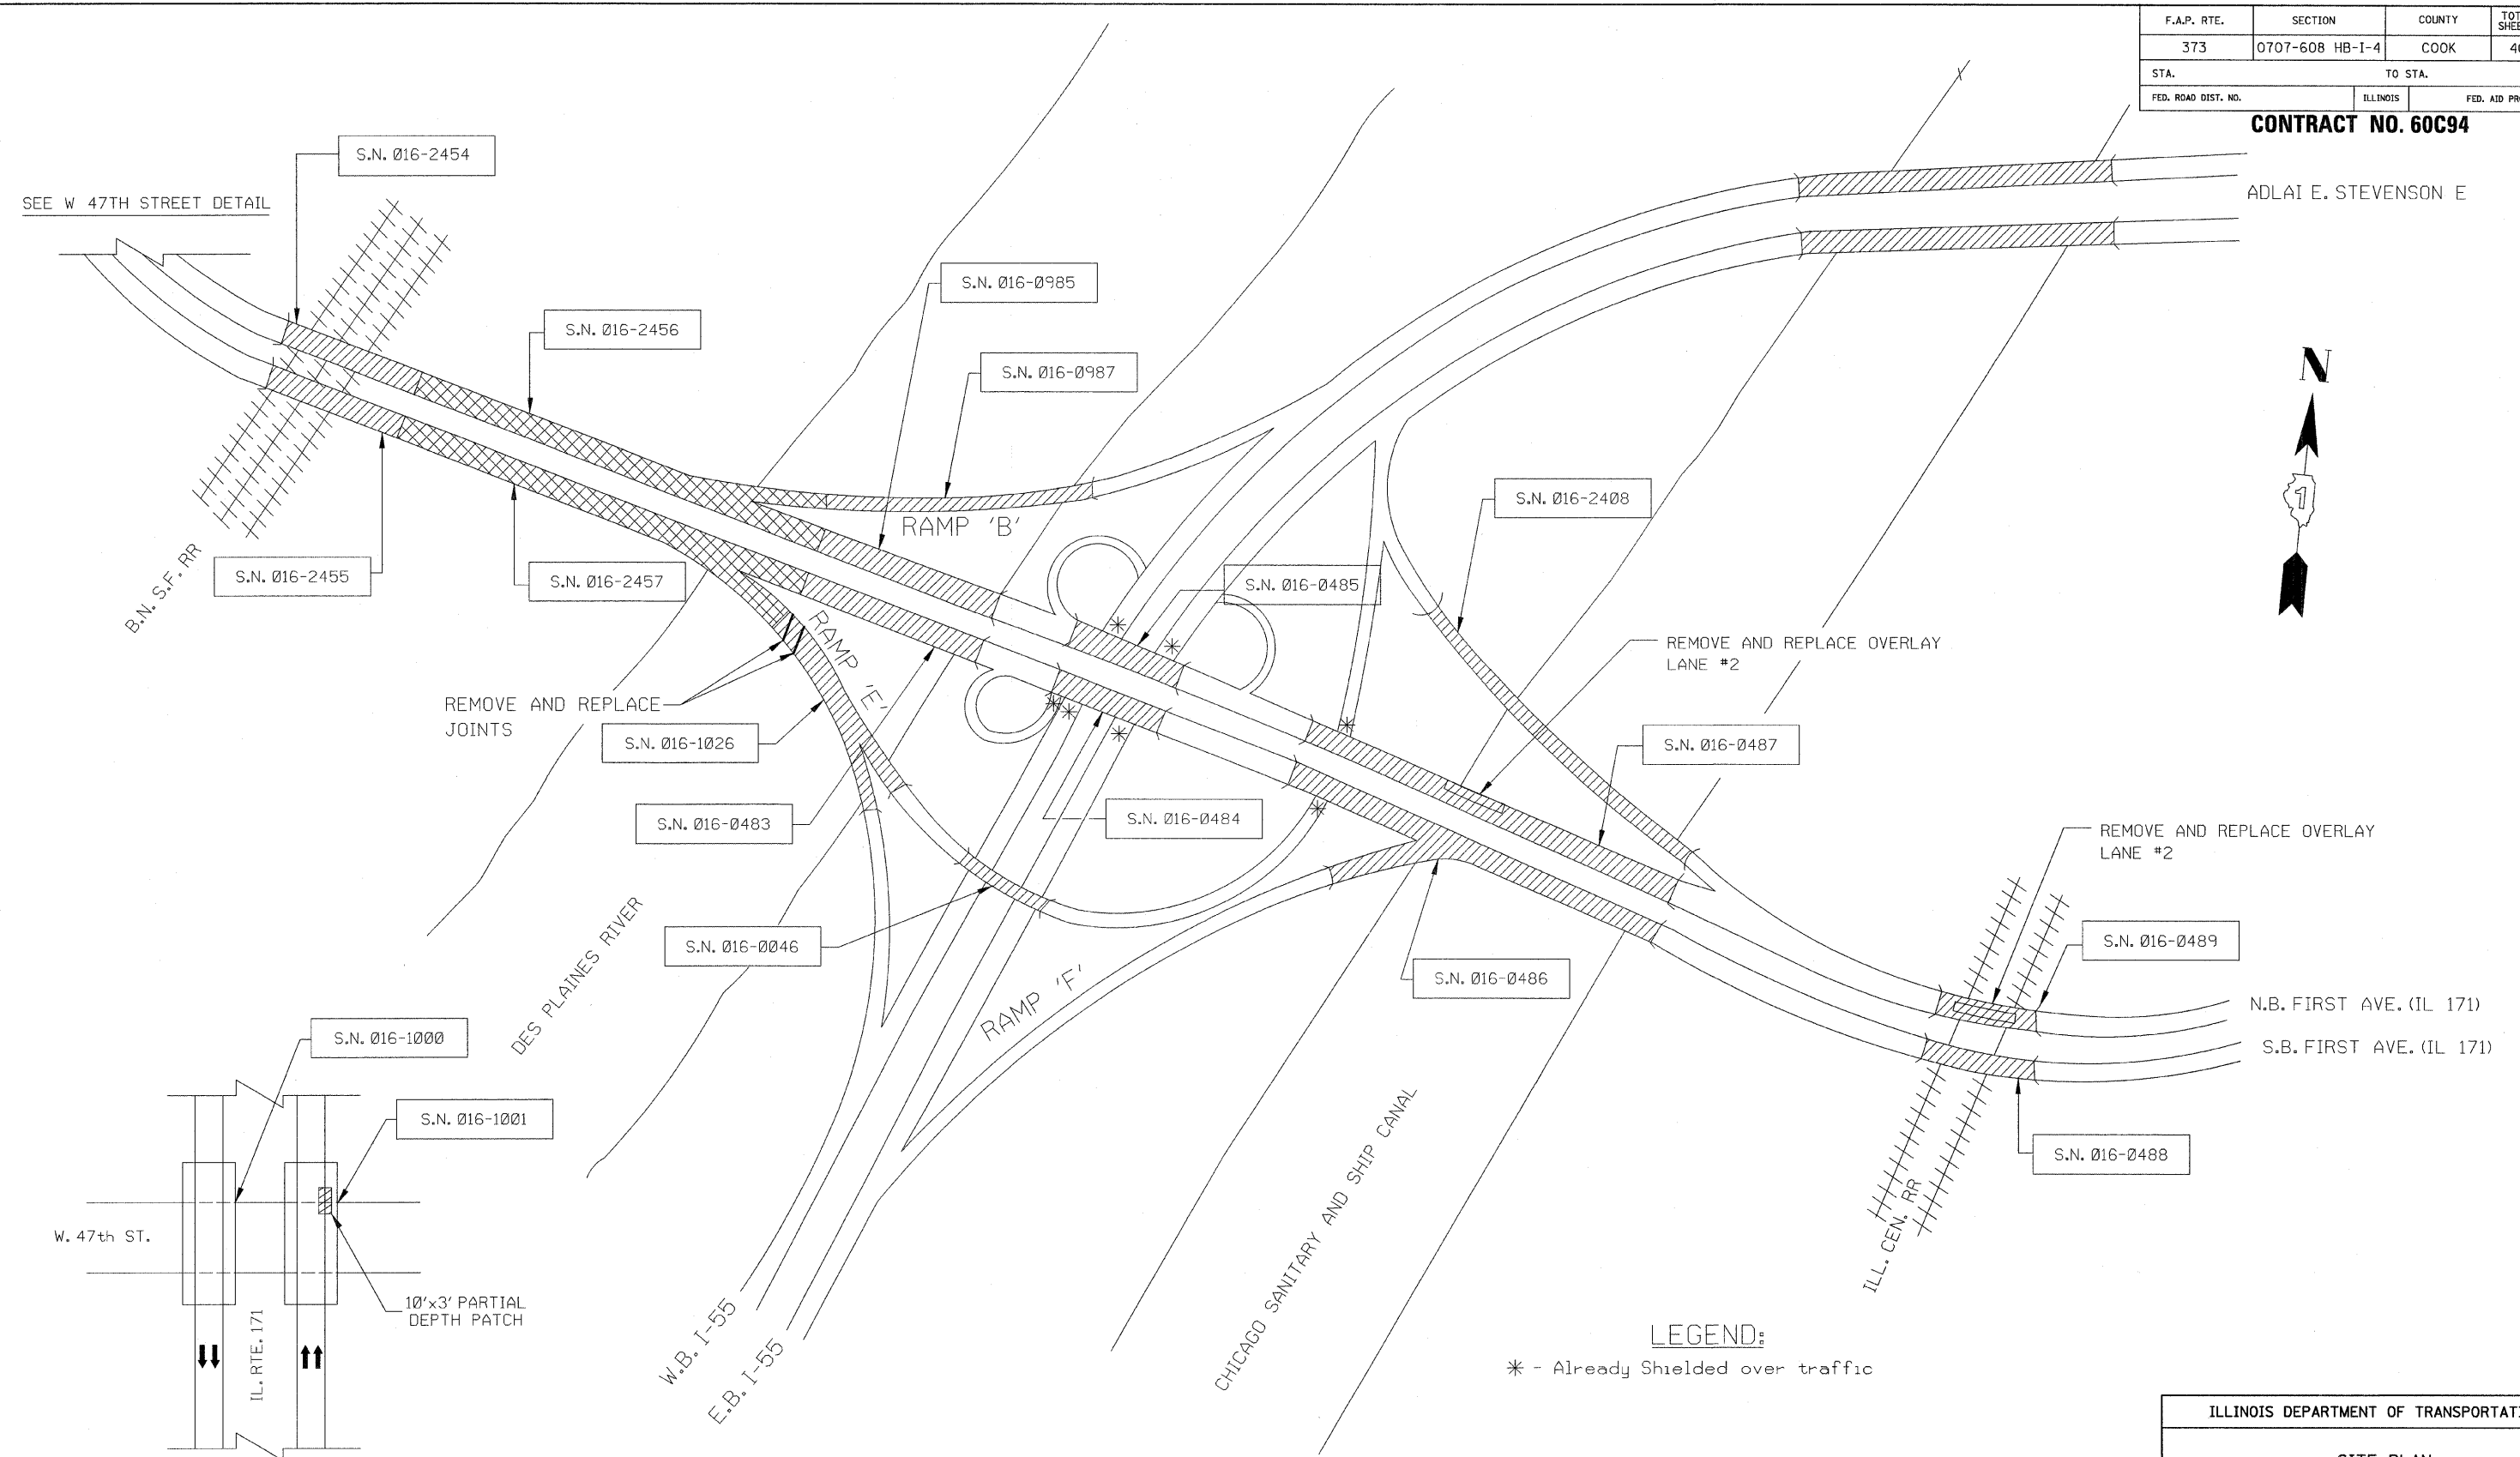

SEE W 47TH STREET DETAIL

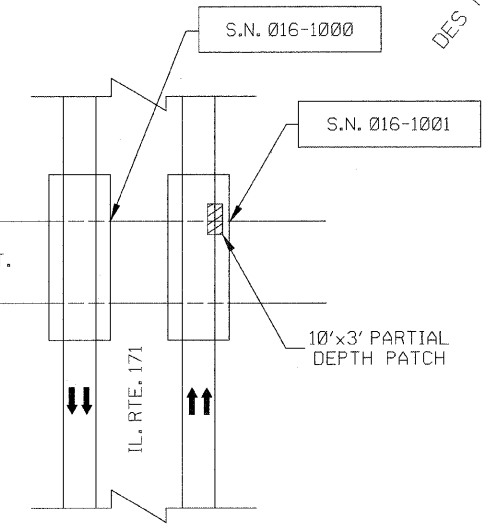

W. 47TH STREET DETAIL

SITE PLAN

NOTE:
1. HATCHING PATTERNS INDICATE APPROXIMATE LIMITS OF STRUCTURES.

LEGEND:
* - Already Shielded over traffic

REVISIONS	
NAME	DATE

ILLINOIS DEPARTMENT OF TRANSPORTATION

SITE PLAN
IL. RTE. 171 INTERCHANGE
AT
F.A.I. I-55 & OVER W. 47TH STREET

SCALE: NONE
DATE: DECEMBER 8, 2008

DRAWN BY: D.L./F.M.
CHECKED BY: B.N.S./S.J.P.

CHRISTIAN-ROGE & ASSOC., INC.
CHICAGO ILLINOIS