
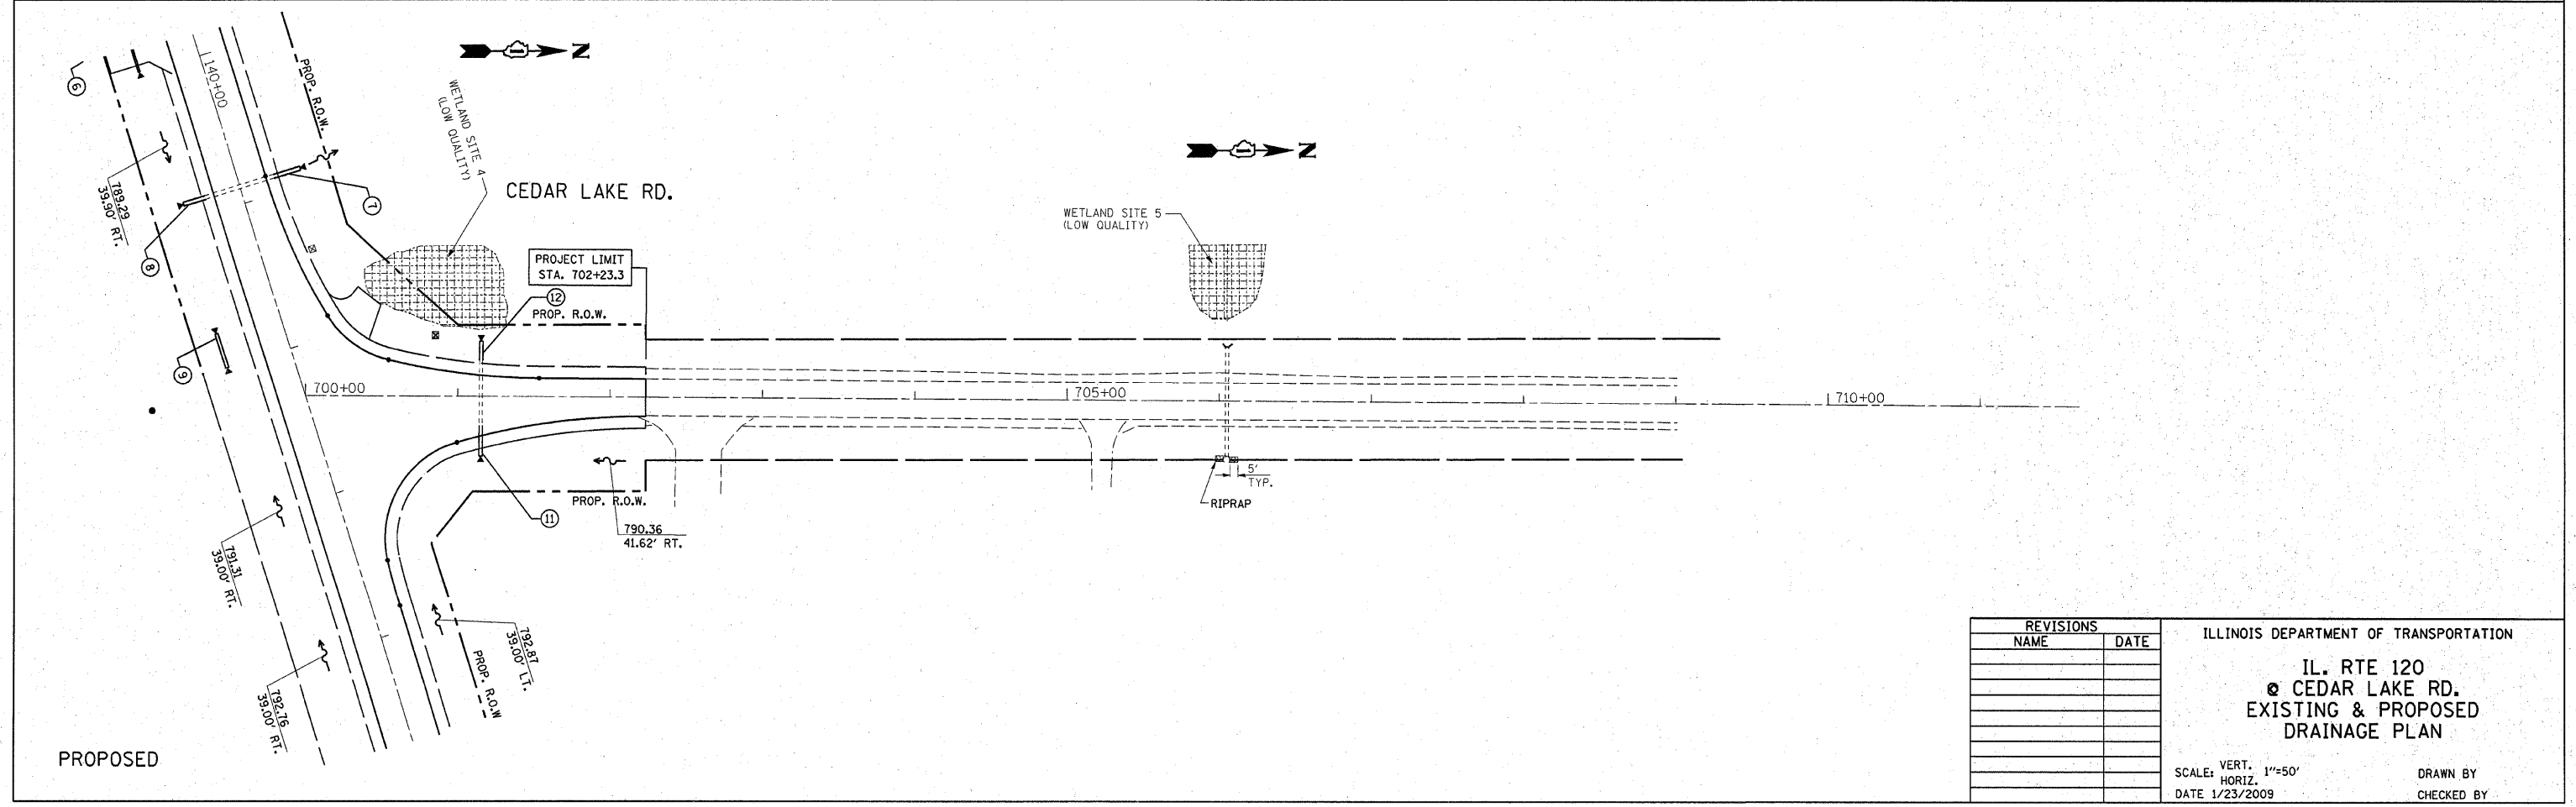


F.A.P. RTE.	SECTION	COUNTY	TOTAL SHEETS	SHEET NO.
333	2002-101N	LAKE	75	34
STA.		TO STA.		
FED. ROAD DIST. NO.		ILLINOIS FED. AID PROJECT		

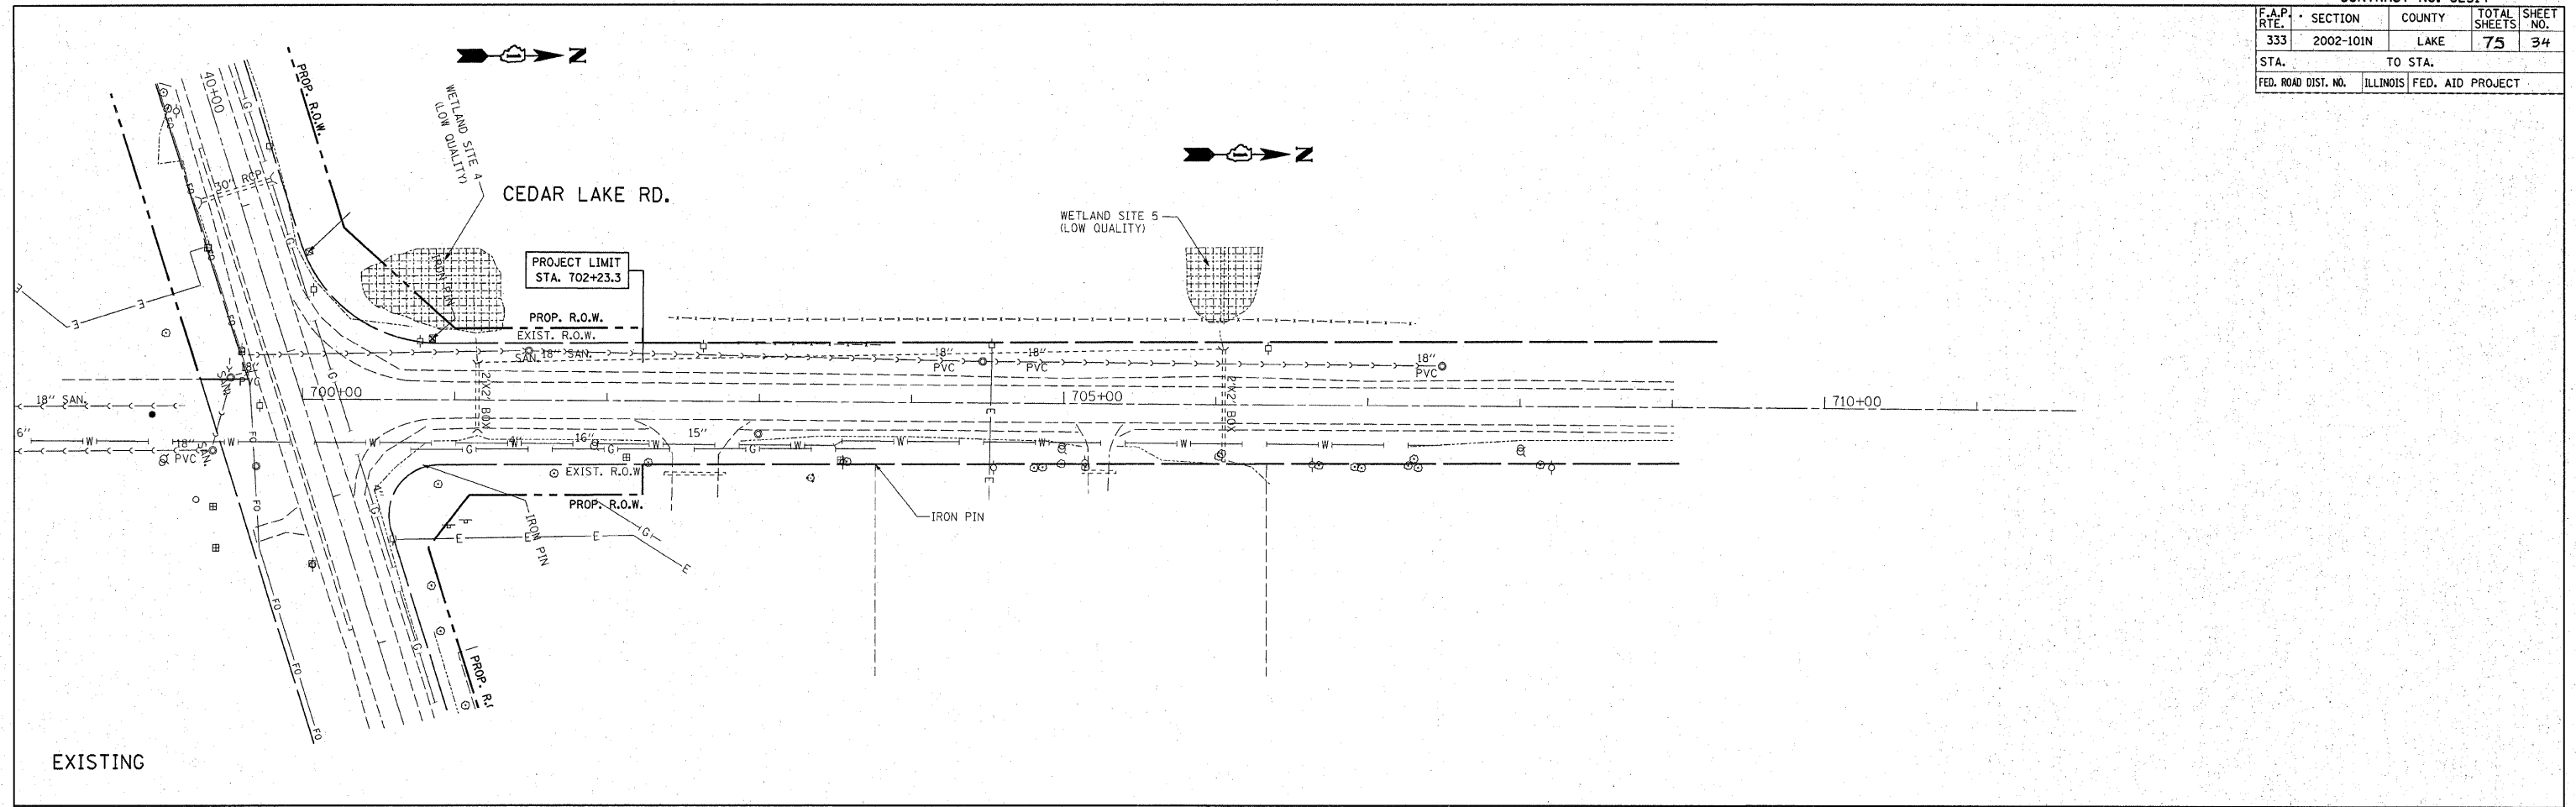

REVISIONS	
NAME	DATE

ILLINOIS DEPARTMENT OF TRANSPORTATION

**IL. RTE 120
CEDAR LAKE RD.
EXISTING & PROPOSED
DRAINAGE PLAN**

SCALE: VERT. 1"=50'
HORIZ. 1"=50'
DATE 1/23/2009

DRAWN BY
CHECKED BY

PLOT DATE = 1/23/2009
FILE NAME = c:\pwworkspace\pwworkspace\12011\12011\12011.dwg
PLOT SCALE = 49.9999 / IN.
USER NAME = mdj