

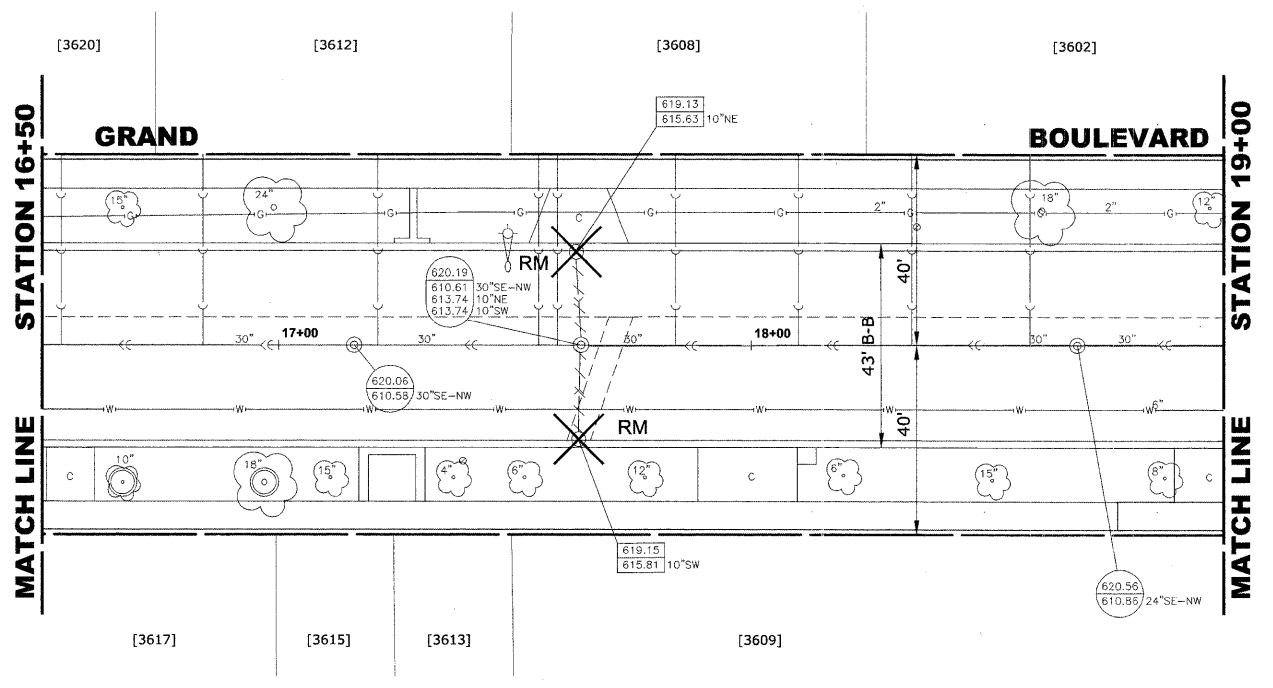


ROUTE NO.	SECTION	COUNTY	TOTAL SHEETS	SHEET NO.
FAU 1694	07-00122-00-PV	COOK	55	24
ILLINOIS PROJECT M-9003 (125)				
VILLAGE SECTION				
CONTRACT NO. 63101				

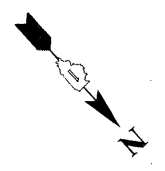


STRUC. NO.	STA	OFFSET	TYPE	RIM ELEV.	INVERT ELEV.
18	17+63	20' LT	R.D. CATCH BASIN, 4' DIA., TYPE 1 FRAME, OPEN LID	619.15	615.65 N
19	17+63	20' RT	R.D. CATCH BASIN, 4' DIA., TYPE 1 FRAME, OPEN LID	619.15	615.65 W
20	17+75	13' LT	R.D. STORM SEWER MANHOLE, 5' DIA., TYPE 1 FRAME, CLOSED LID	619.60	615.50 S 615.30 E 610.80 SE 610.70 NW

EXISTING TOPOGRAPHY

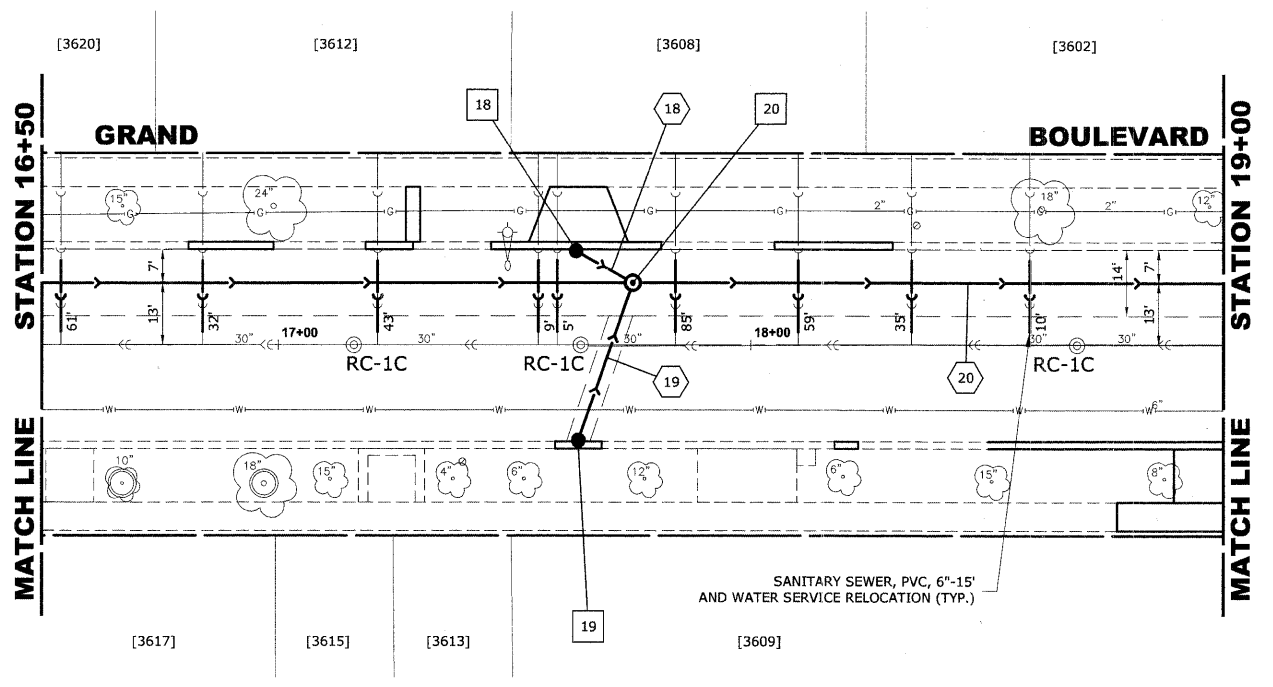

PIPE NO	LENGTH	DIA.	TYPE	SLOPE	C.Y.T.B.
18	12'	10"	SS, PVC, SDR 26	1.25%	0.8
19	35'	10"	SS, PVC, SDR 26	1.00%	2.6
20	272'	36"	SS, TY-2, RCCP, CL-III	0.11%	431.0

NOTE :
FIGURES SHOWN AT THE END OF THE 6" SANITARY SEWER SERVICES INDICATE THE DISTANCE THE SERVICE IS FROM THE COMBINED SEWER MANHOLE.

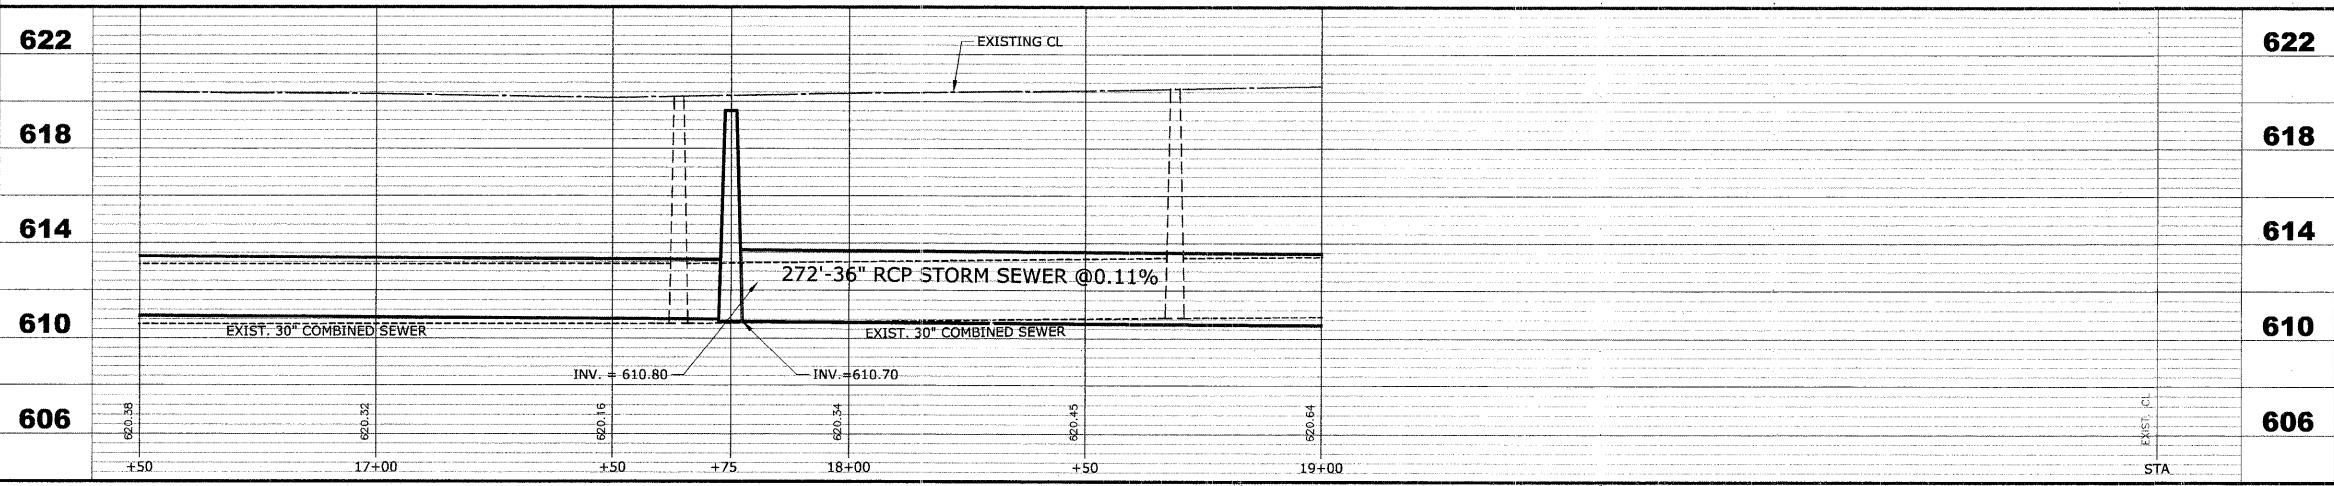

PROPOSED IMPROVEMENTS

HANCOCK ENGINEERING
 ♦ Civil Engineers
 ♦ Municipal Consultants
 ♦ Established 1911

**BROOKFIELD
 GRAND BOULEVARD IMPROVEMENTS
 GRAND BOULEVARD
 UTILITIES PLAN AND PROFILE**

REVISION:	

DRAWN BY: LEVCEW/MK
 CHECKED BY: JCG
 DATE: 01-09-09
 SCALE: 1"=20'H. & 1"=4'V.
 E.H.E. PROJECT NO. : 125-08-13501

Drawing file: W:\Projects\12508135 - Grand Blvd Grant to Veterans Blvd\Grand Blvd.dwg Jan 09, 2009 - 10:52am