


PAVEMENT MARKINGS LEGENDS

ITEM DESCRIPTION	SYMBOL
THERMOPLASTIC PAVEMENT MARKING, LINE 4", DOUBLE @ 11" C-C, YELLOW	(B)
THERMOPLASTIC PAVEMENT MARKING LINE 6", CROSS WALK, WHITE	(C)
THERMOPLASTIC PAVEMENT MARKING LINE 24", STOP BAR, WHITE	(D)
THERMOPLASTIC PVMT. MARKING LINE 12", SCHOOL CROSSWALK @ 36" C-C, WHITE	(E)
THERMOPLASTIC PAVEMENT MARKING, LINE 6", TURN LANE WHITE	(F)
THERMOPLASTIC PAVEMENT MARKING, LINE 8", ISLAND EDGING, WHITE	(G)
THERMOPLASTIC PAVEMENT MARKING, LETTERS AND SYMBOLS, WHITE	(H)
THERMOPLASTIC PVMT. MARKING LINE 4", PARKING STALL LINE, WHITE	(I)

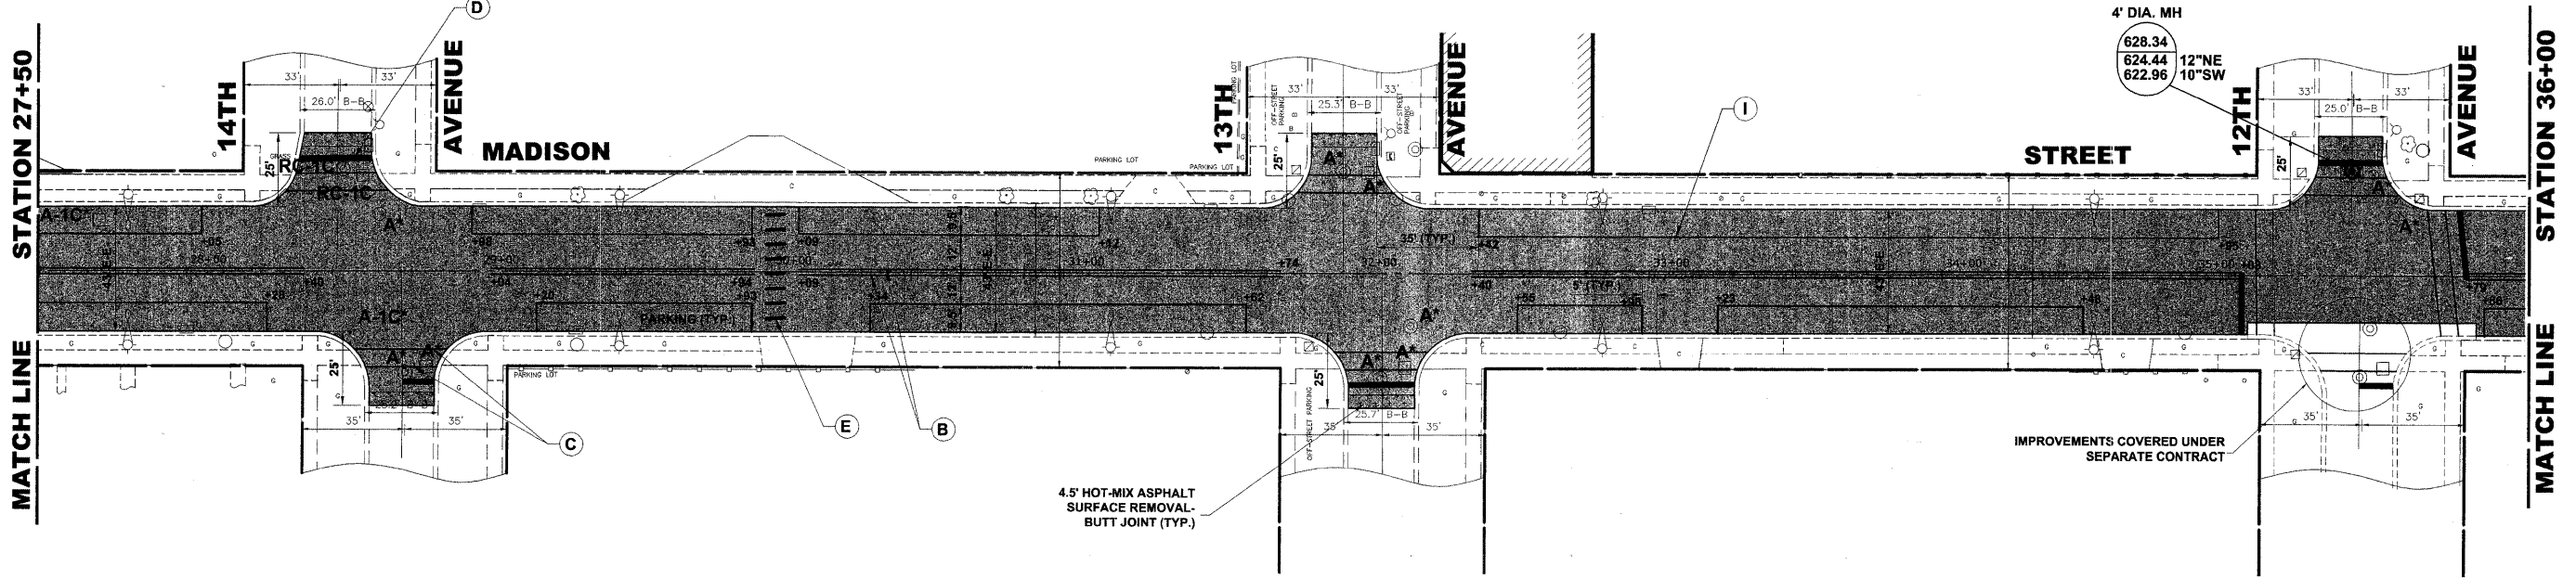

NOTE:
 * DENOTES FRAMES AND LIDS TO BE ADJUSTED (SPECIAL).
 THE LOCATIONS FOR PATCHING "D" WORK TO BE DETERMINED IN FIELD BY THE ENGINEER.

HANCOCK ENGINEERING
 Civil Engineers
 Municipal Consultants
 Established 1911
 9933 Roosevelt Road
 Westchester, Illinois 60154-2780
 Phone: 708/865-0300
 Fax: 708/865-1212

REVISION:

**MAYWOOD
 MADISON STREET IMPROVEMENT (LAPP)
 PAVING PLAN**

SCALE: 1"=30'
 DRAWN BY: MK
 CHECKED BY: JGG
 DATE: 11/10/2008