


PAVEMENT MARKINGS LEGENDS

ITEM DESCRIPTION	SYMBOL
THERMOPLASTIC PAVEMENT MARKING, LINE 4", DOUBLE @ 11" C-C, YELLOW	(B)
THERMOPLASTIC PAVEMENT MARKING LINE 6", CROSS WALK, WHITE	(C)
THERMOPLASTIC PAVEMENT MARKING LINE 24", STOP BAR, WHITE	(D)
THERMOPLASTIC PVMT. MARKING LINE 12", SCHOOL CROSSWALK @ 36" C-C, WHITE	(E)
THERMOPLASTIC PAVEMENT MARKING, LINE 6", TURN LANE WHITE	(F)
THERMOPLASTIC PAVEMENT MARKING, LINE 8", ISLAND EDGING, WHITE	(G)
THERMOPLASTIC PAVEMENT MARKING, LETTERS AND SYMBOLS, WHITE	(H)
THERMOPLASTIC PVMT. MARKING LINE 4", PARKING STALL LINE, WHITE	(I)

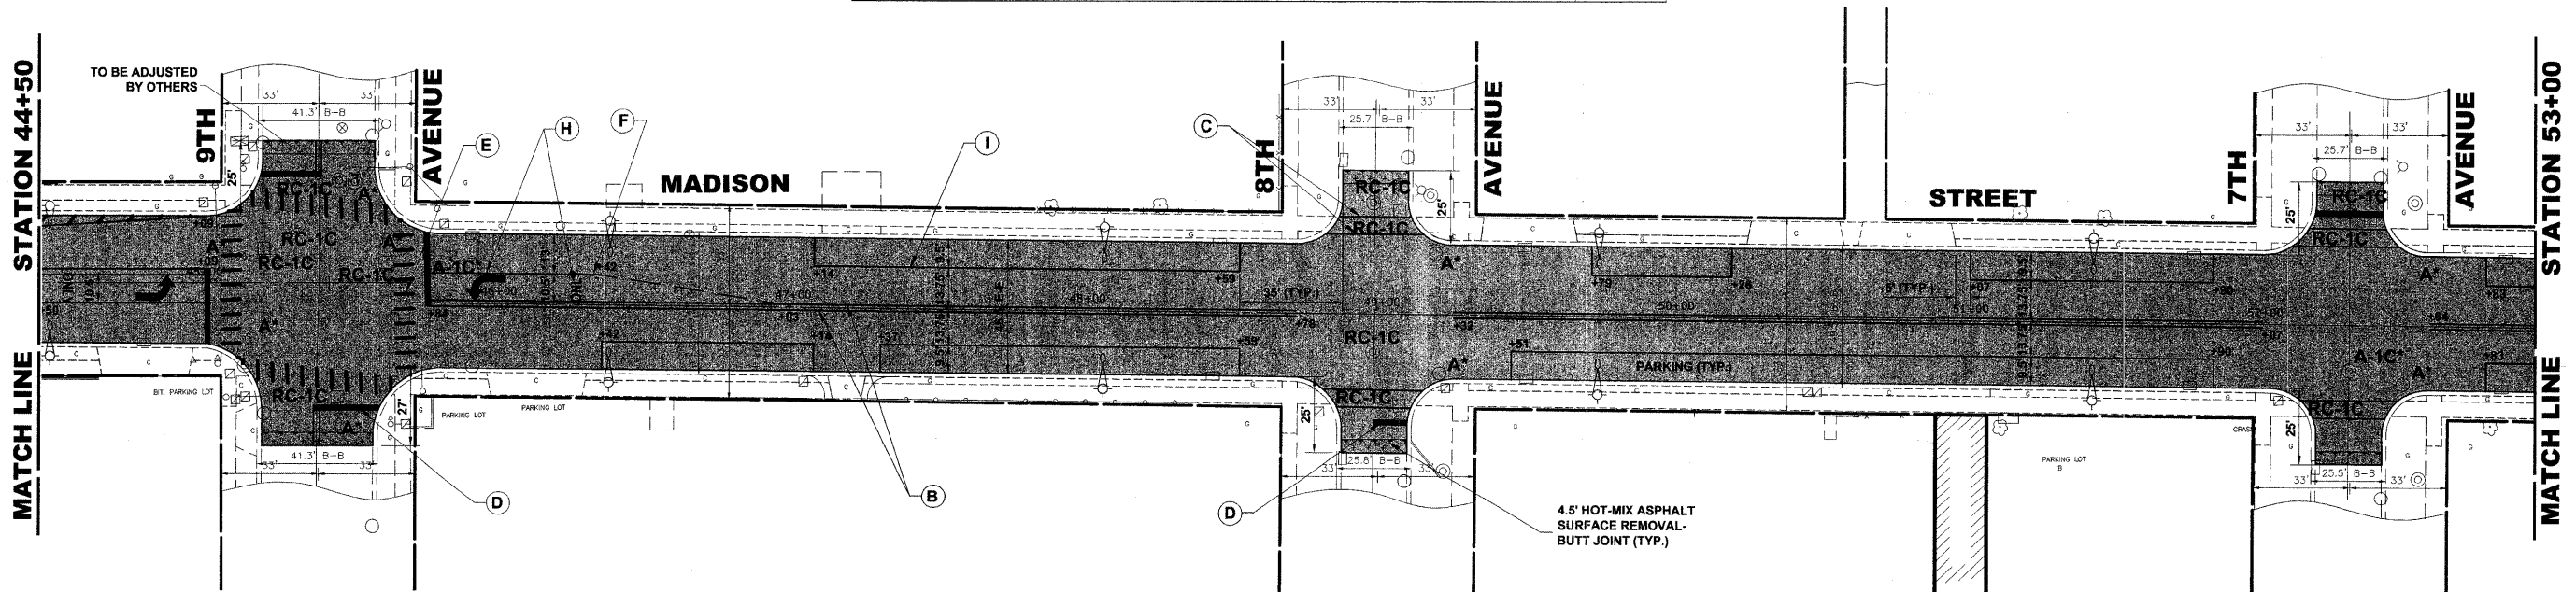

NOTE:

* DENOTES FRAMES AND LIDS TO BE ADJUSTED (SPECIAL).

THE LOCATIONS FOR PATCHING "D" WORK TO BE DETERMINED IN FIELD BY THE ENGINEER.

REVISION

**MAYWOOD
MADISON STREET IMPROVEMENT (LAPP)
PAVING PLAN**

SCALE: 1"=30'

DRAWN BY: MK
CHECKED BY: JGG
DATE: 11/10/2008



◆ Civil Engineers
◆ Municipal Consultants
◆ Established 1911

9933 Roosevelt Road
Westchester, Illinois 60154-2780
Phone: 708/865-0300
Fax: 708/865-1212