


LEGEND

	PERIMETER EROSION BARRIER
	TEMPORARY DITCH CHECK
	INLET AND PIPE PROTECTION
	TURF REINFORCEMENT MAT
	EROSION CONTROL BLANKET

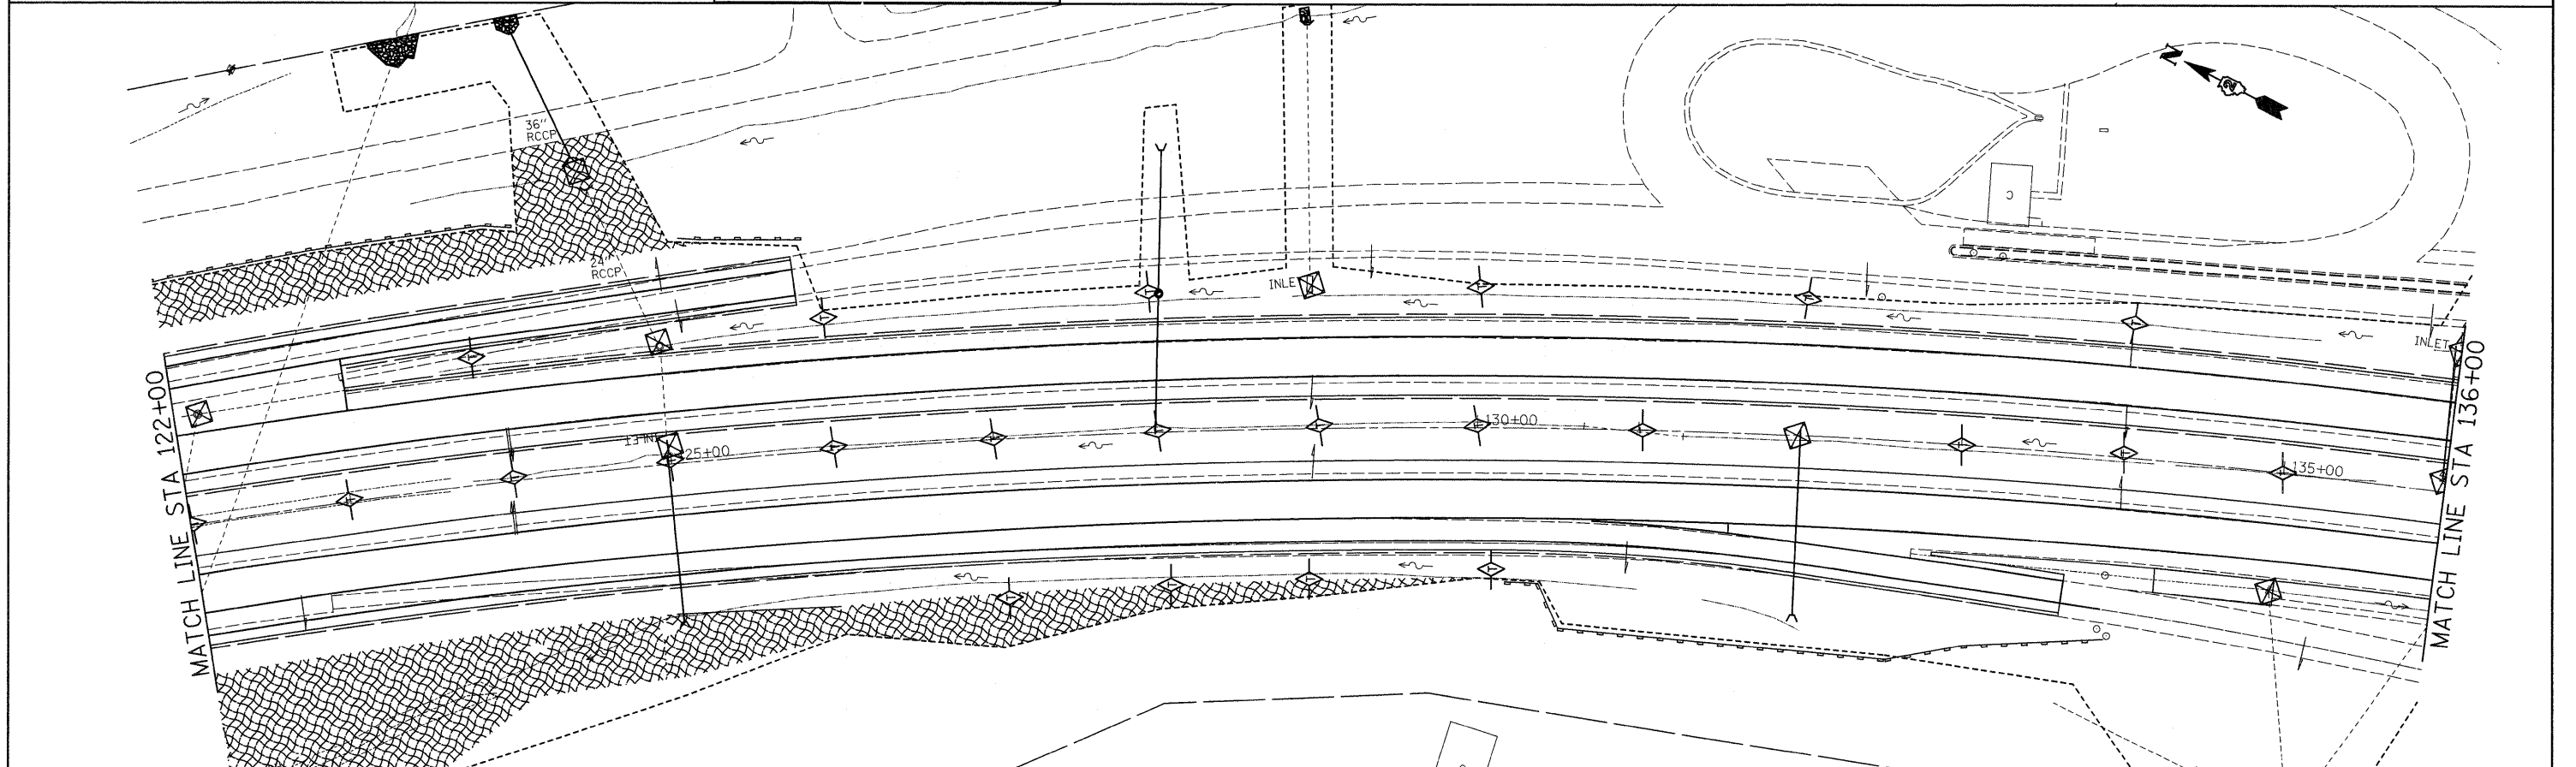

FILE NAME =	USER NAME = grantpm	DESIGNED -	REVISED -	STATE OF ILLINOIS DEPARTMENT OF TRANSPORTATION	2 REVISED SHEETS 2-23-09 I-80 EROSION CONTROL	F.A.I. RTE.	SECTION	COUNTY	TOTAL SHEETS	SHEET NO.	
ct:\pw_work\pwsdot\grantpm\dms34287\d084	03eros.dgn	DRAWN -	REVISED -			80	(81-1R-1)	ROCK ISLAND	292	156	
	PLOT SCALE = 50.0000' / IN.	CHECKED -	REVISED -			CONTRACT NO. 64933					
	PLOT DATE = Wed Feb 11 14:56:29 2009	DATE -	REVISED -			FED. ROAD DIST. NO. [ILLINOIS] FED. AID PROJECT					