


**LEGEND**

	PERIMETER EROSION BARRIER
	TEMPORARY DITCH CHECK
	INLET AND PIPE PROTECTION
	TURF REINFORCEMENT MAT
	EROSION CONTROL BLANKET

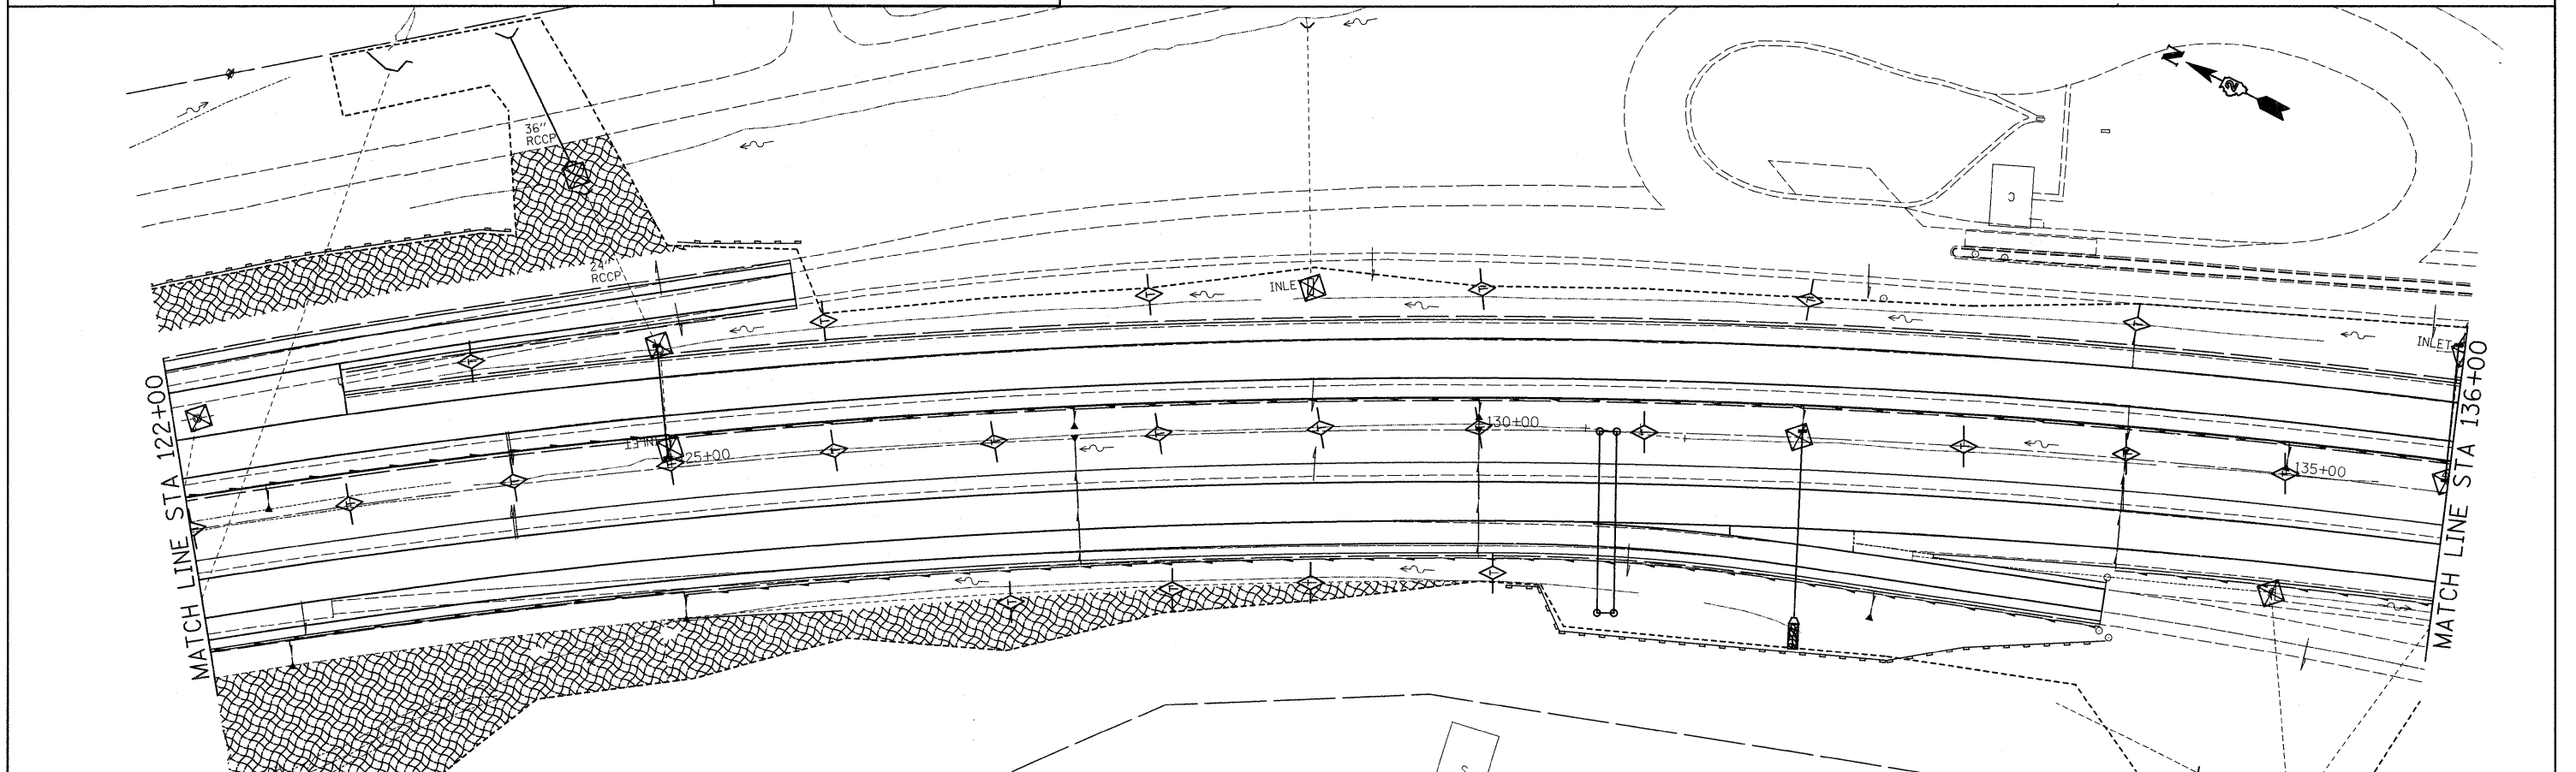

FILE NAME =	USER NAME = grantpm	DESIGNED -	REVISED -	<b>STATE OF ILLINOIS DEPARTMENT OF TRANSPORTATION</b>	<b>I-80 EROSION CONTROL</b>			F.A.I. RTE.	SECTION	COUNTY	TOTAL SHEETS	SHEET NO.
c:\pwwork\pwwork\grantpm\dms34287\d08403eros.dgn	PLOT SCALE = 50.0000' / IN.	DRAWN -	REVISED -					80	(81-1R-1)	ROCK ISLAND	292	156
PLOT DATE = Mon Dec 15 08:34:21 2008	DATE -	CHECKED -	REVISED -					CONTRACT NO. 64933			FED. ROAD DIST. NO. [ILLINOIS] FED. AID PROJECT	
		DATE -	REVISED -					SCALE:	SHEET NO.	OF SHEETS	STA.	TO STA.