


# ROW & EROSION CONTROL

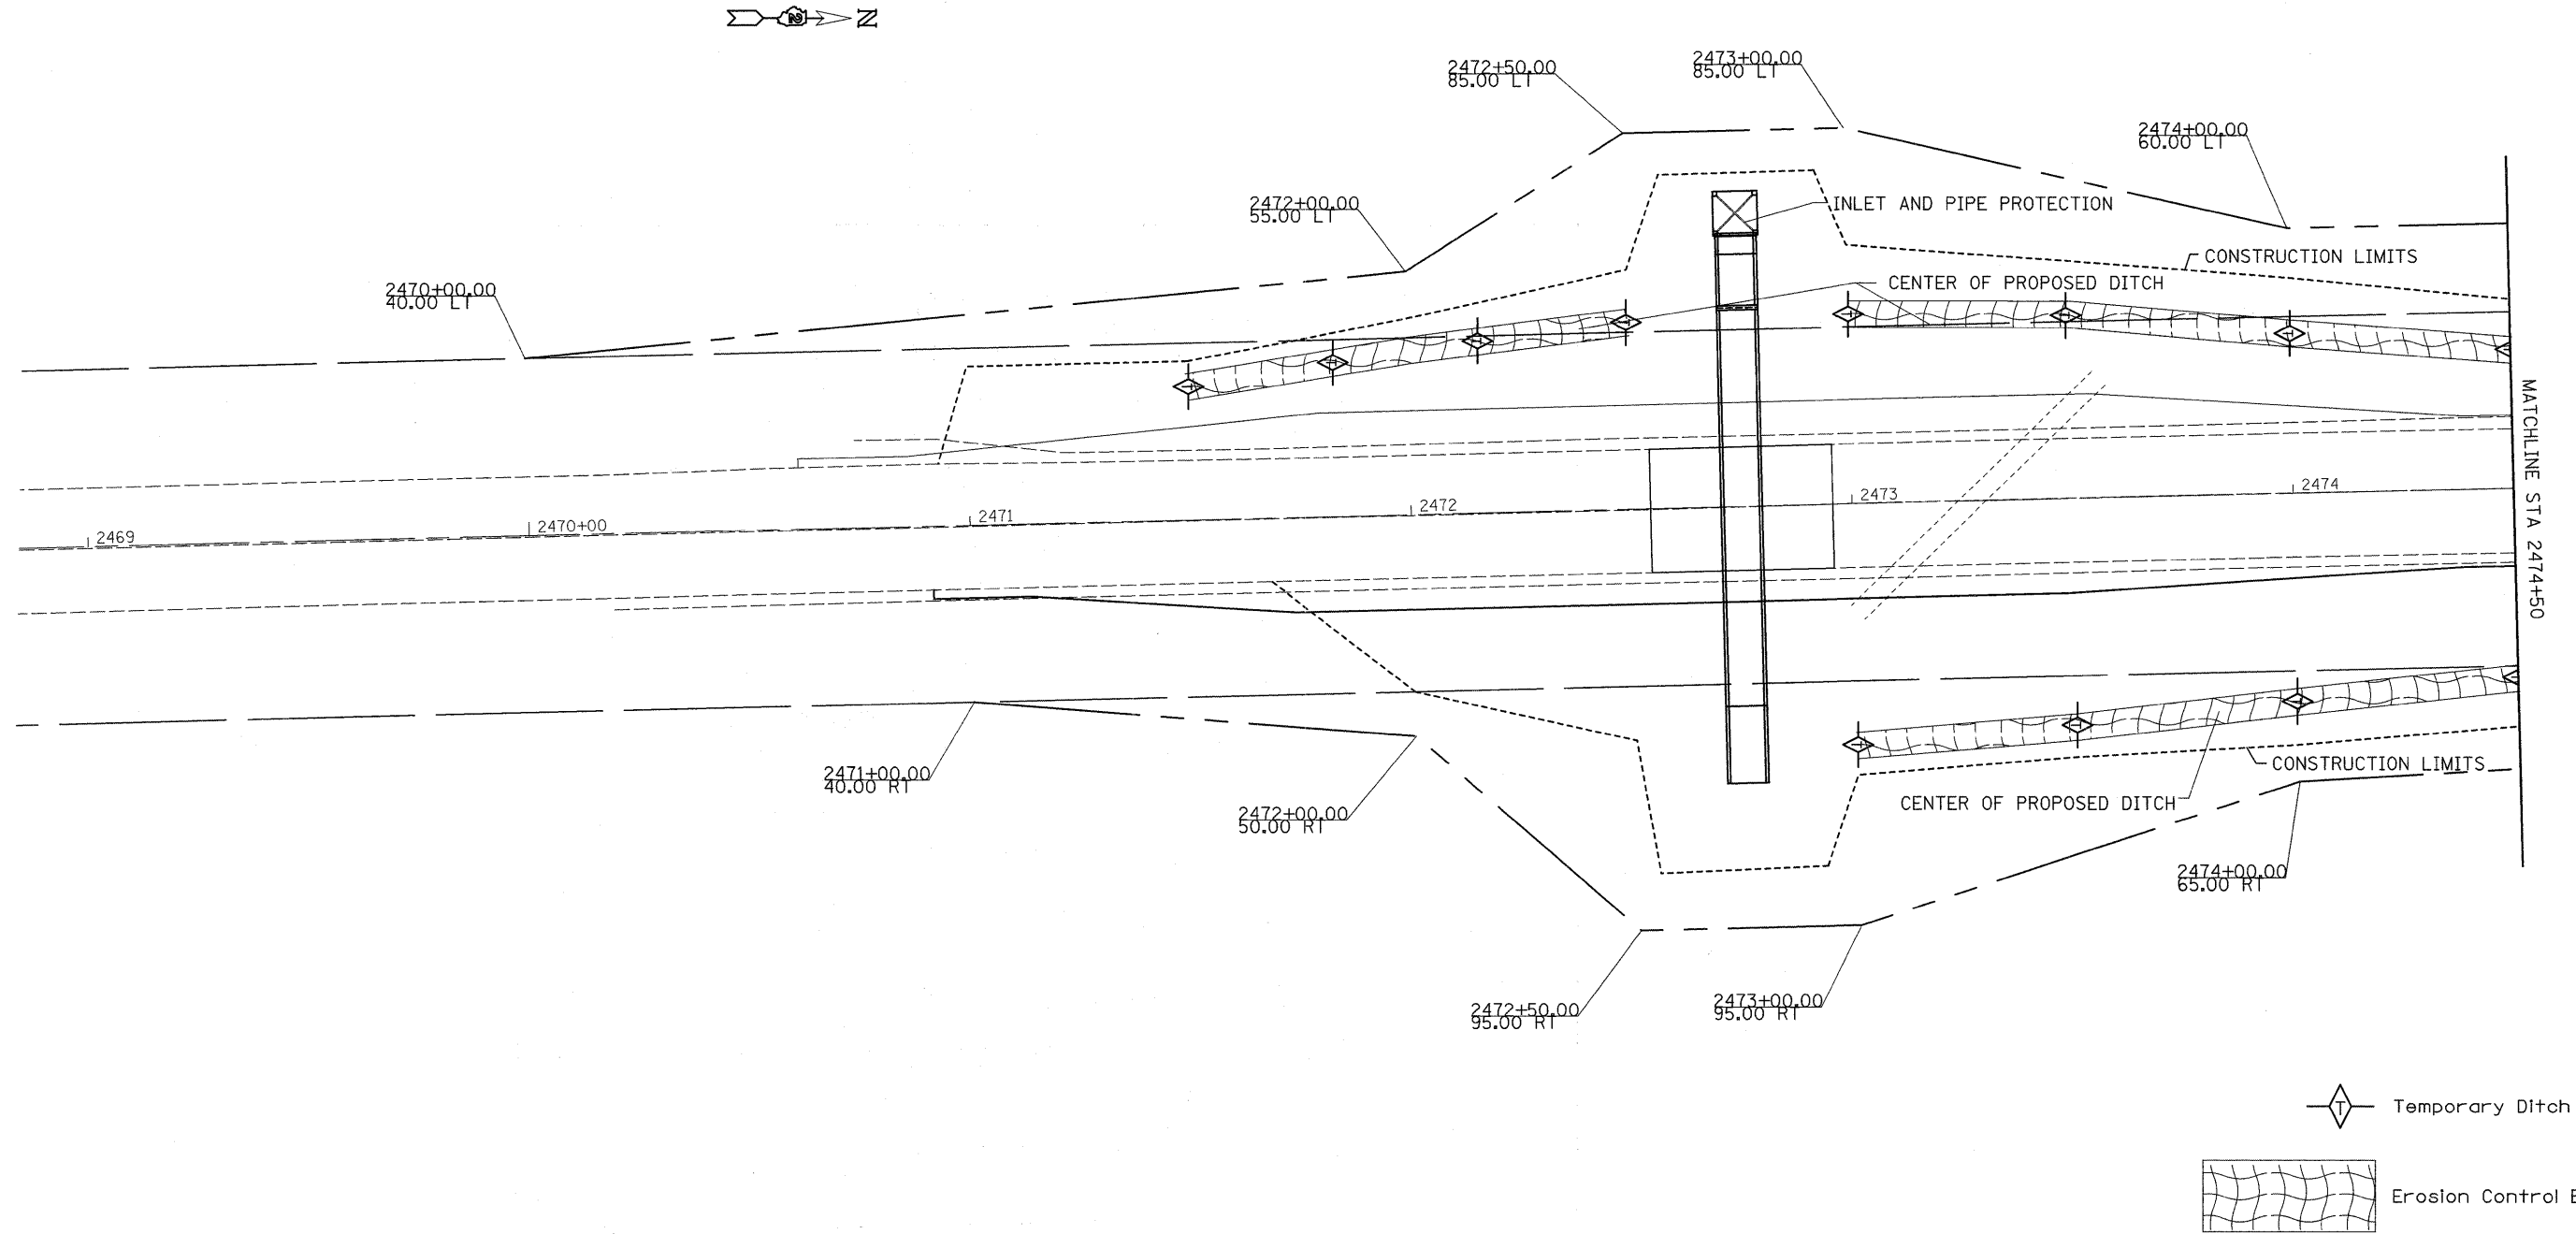

 Temporary Ditch Check

 Erosion Control Blanket

2 REVISIED SHEET 2-24-09

FILE NAME =	USER NAME = fardjd	DESIGNED -	REVISIED -	STATE OF ILLINOIS DEPARTMENT OF TRANSPORTATION	IL 251	F.A.S. RTE.	SECTION	COUNTY	TOTAL SHEETS	SHEET NO.	
c:\pwork\pwork\fordjd\dms33877\026467-sht-eros.dgn		DRAWN -	REVISIED -			1177	111T	LASALLE	59	18	
PLOT SCALE = 20.000' / IN.		CHECKED -	REVISIED -			CONTRACT NO. 64A07					
PLOT DATE = Fri Feb 20 12:18:10 2009		DATE -	REVISIED -			SCALE: SHEET NO. OF SHEETS STA. TO STA.		FED. ROAD DIST. NO. ILLINOIS FED. AID PROJECT			