



# ROW & EROSION CONTROL

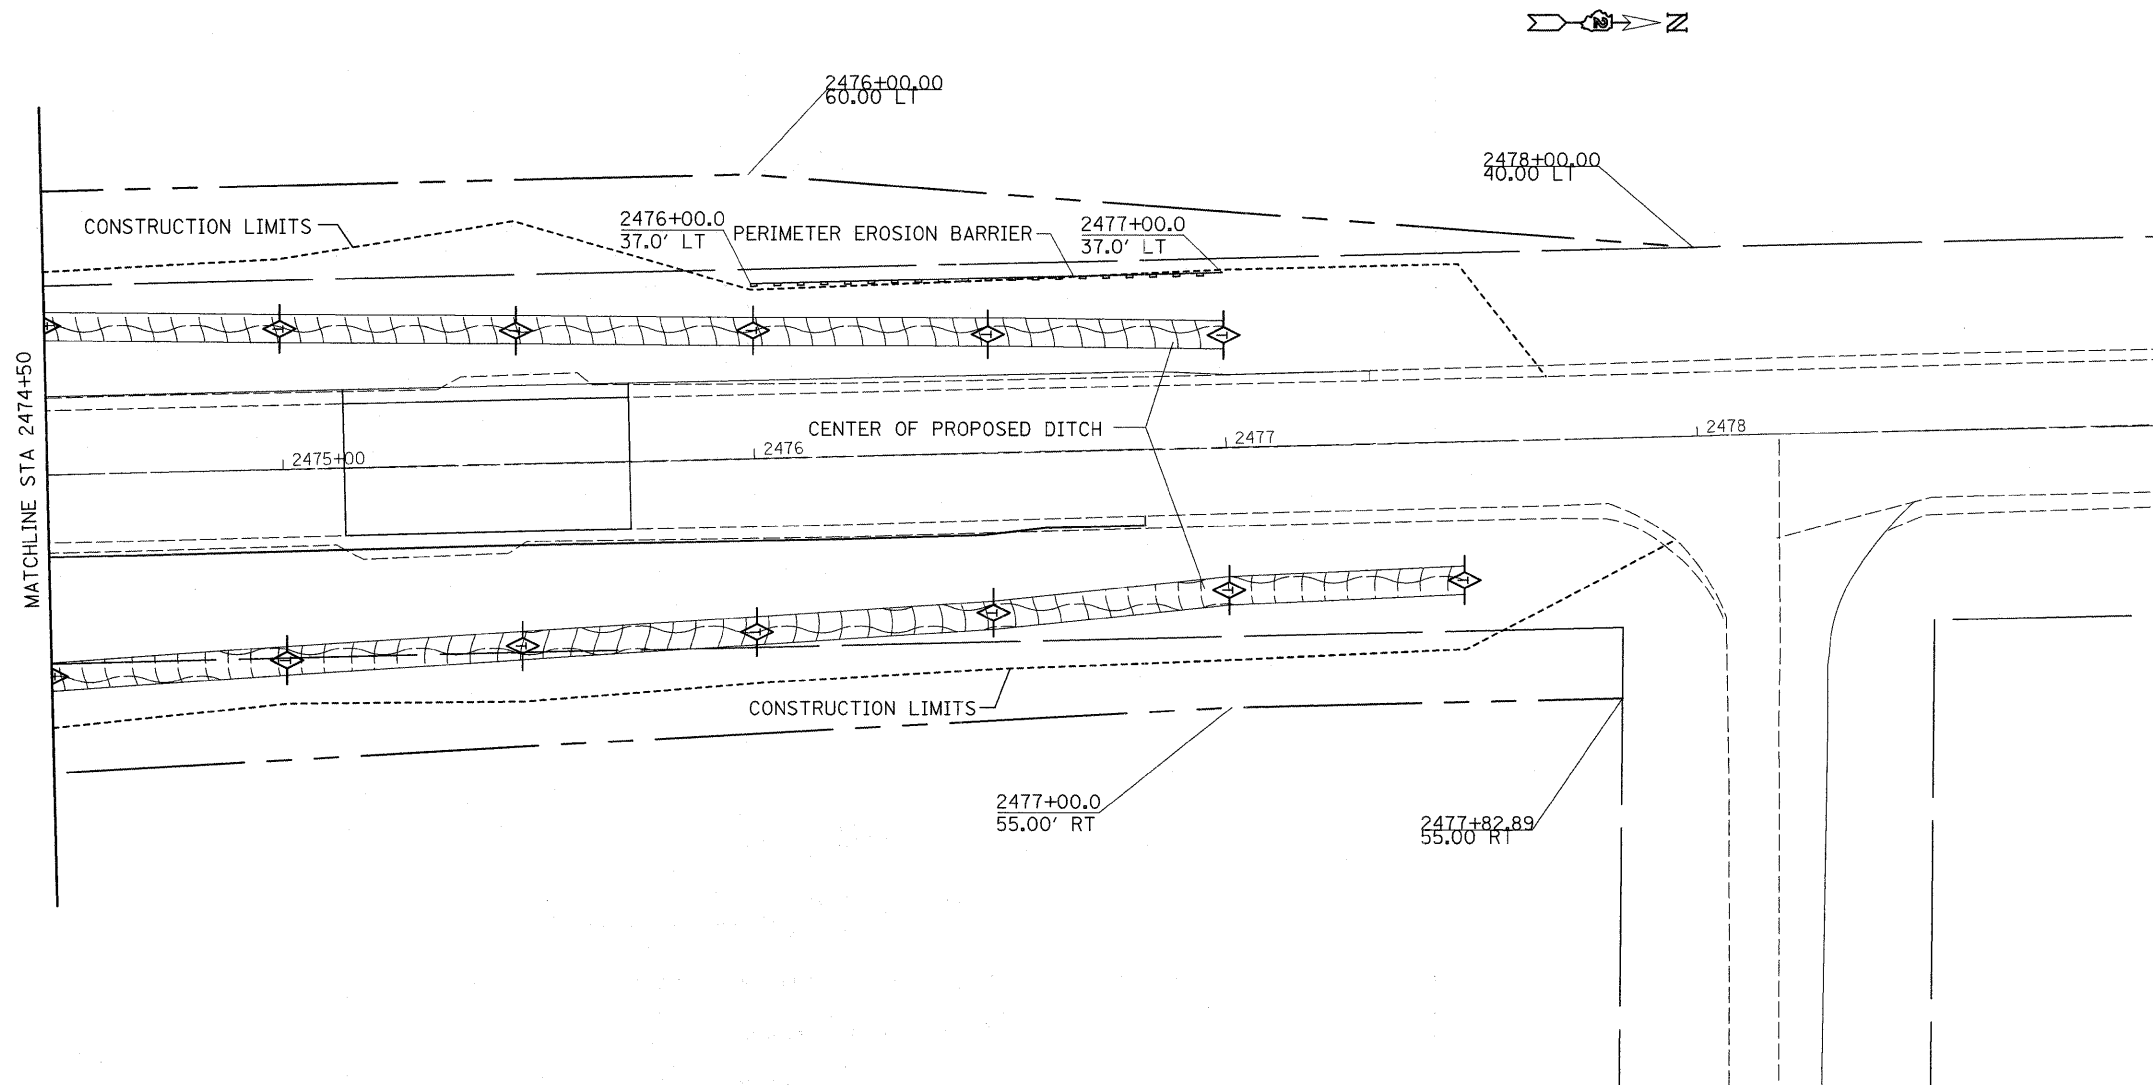

◆ Temporary Ditch Check

 Erosion Control Blanket

△ REVISED SHEET 2-24-09

FILE NAME =	USER NAME = fordjd	DESIGNED -	REVISED -	STATE OF ILLINOIS DEPARTMENT OF TRANSPORTATION	IL 251	F.A.S. RTE.	SECTION	COUNTY	TOTAL SHEETS	SHEET NO.	
c:\pwork\pwork\fordjd\dms33877\0264407-sht-eros.dgn		DRAWN -	REVISED -			1177	111T	LASALLE	59	19	
PLOT SCALE = 20,000' / IN.		CHECKED -	REVISED -			CONTRACT NO. 64A07					
PLOT DATE = Fri Feb 20 12:18:11 2009		DATE -	REVISED -			FED. ROAD DIST. NO. ILLINOIS FED. AID PROJECT					
				SCALE: SHEET NO. OF SHEETS STA. TO STA.							