



FOR INFORMATION ONLY


PROJECT NO.	195	SECTION	WHITESIDE	STATION	230	SHEET NO.	99	TOTAL SHEETS	16 SHEETS
FA 403	1-2								

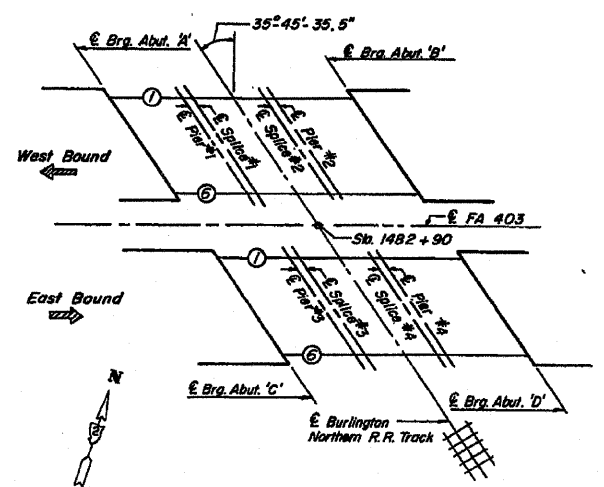

KEY PLAN

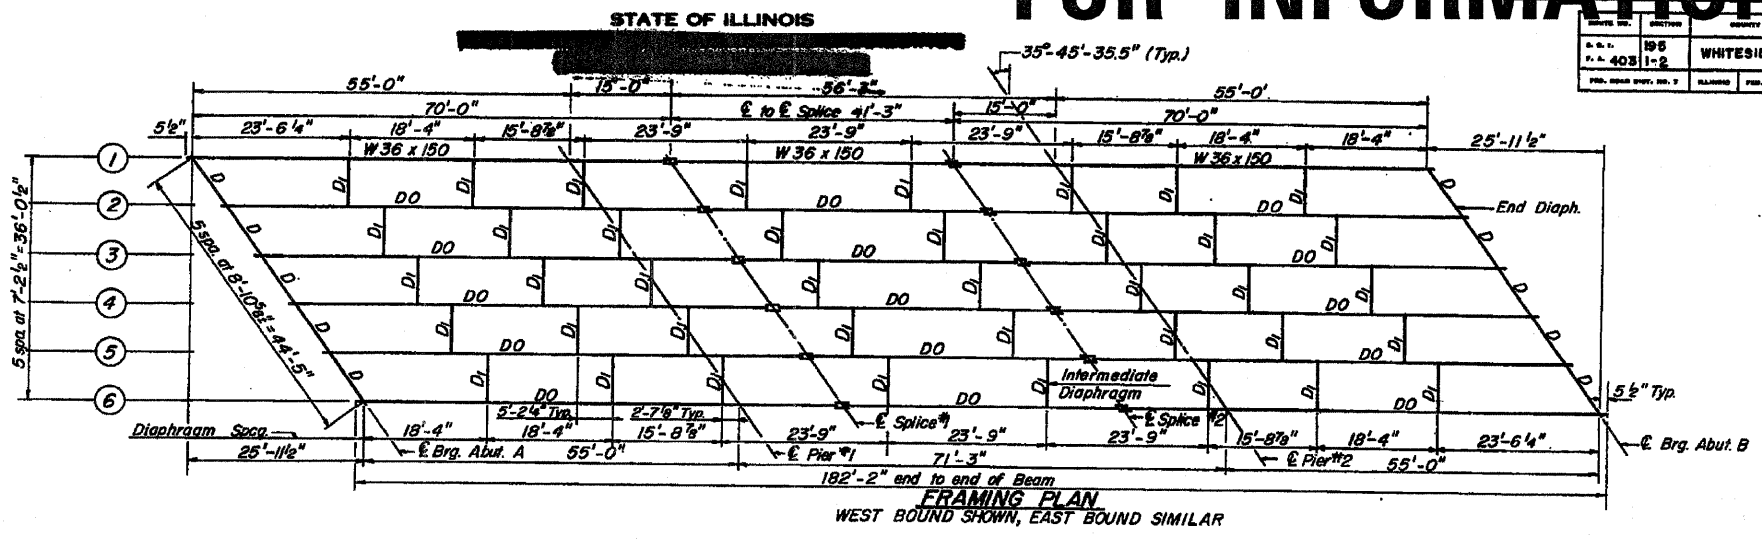

FRAMING PLAN
WEST BOUND SHOWN, EAST BOUND SIMILAR

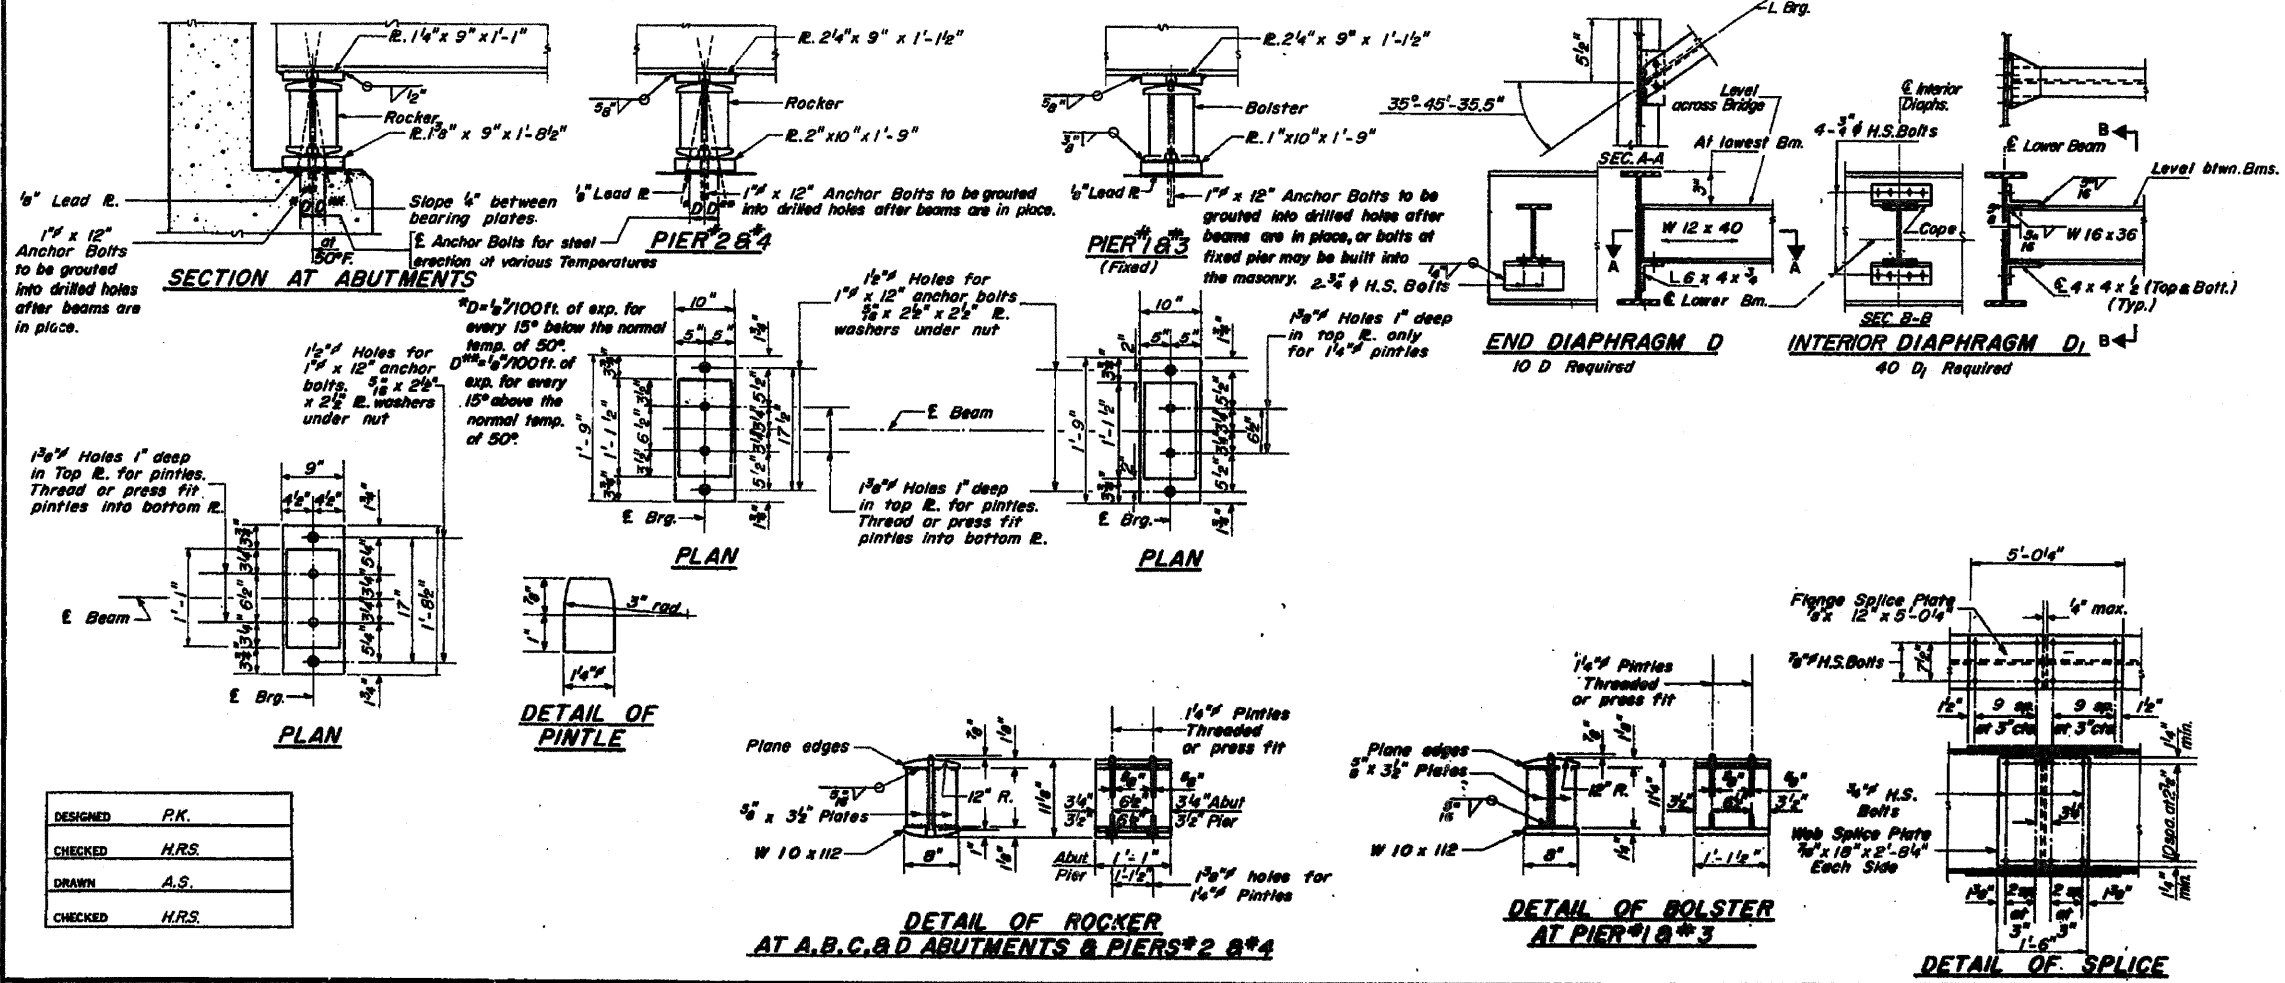

DESIGNED	R.K.
CHECKED	H.R.S.
DRAWN	A.S.
CHECKED	H.R.S.

Work this sheet with sheet No. 6
 098-0061,2
SUPERSTRUCTURE STEEL
 FA 403 SECTION 195-1 VB
 FA 403 OVER BURLINGTON NORTHERN R.R.
 WHITESIDE COUNTY
 STATION 1482+90.00