
 


NOTES:

1. For drainage information, see drainage plans.
2. For permanent erosion control information see landscape plans.
3. For Temporary Widening and overlay information see staging typical sections and plans.

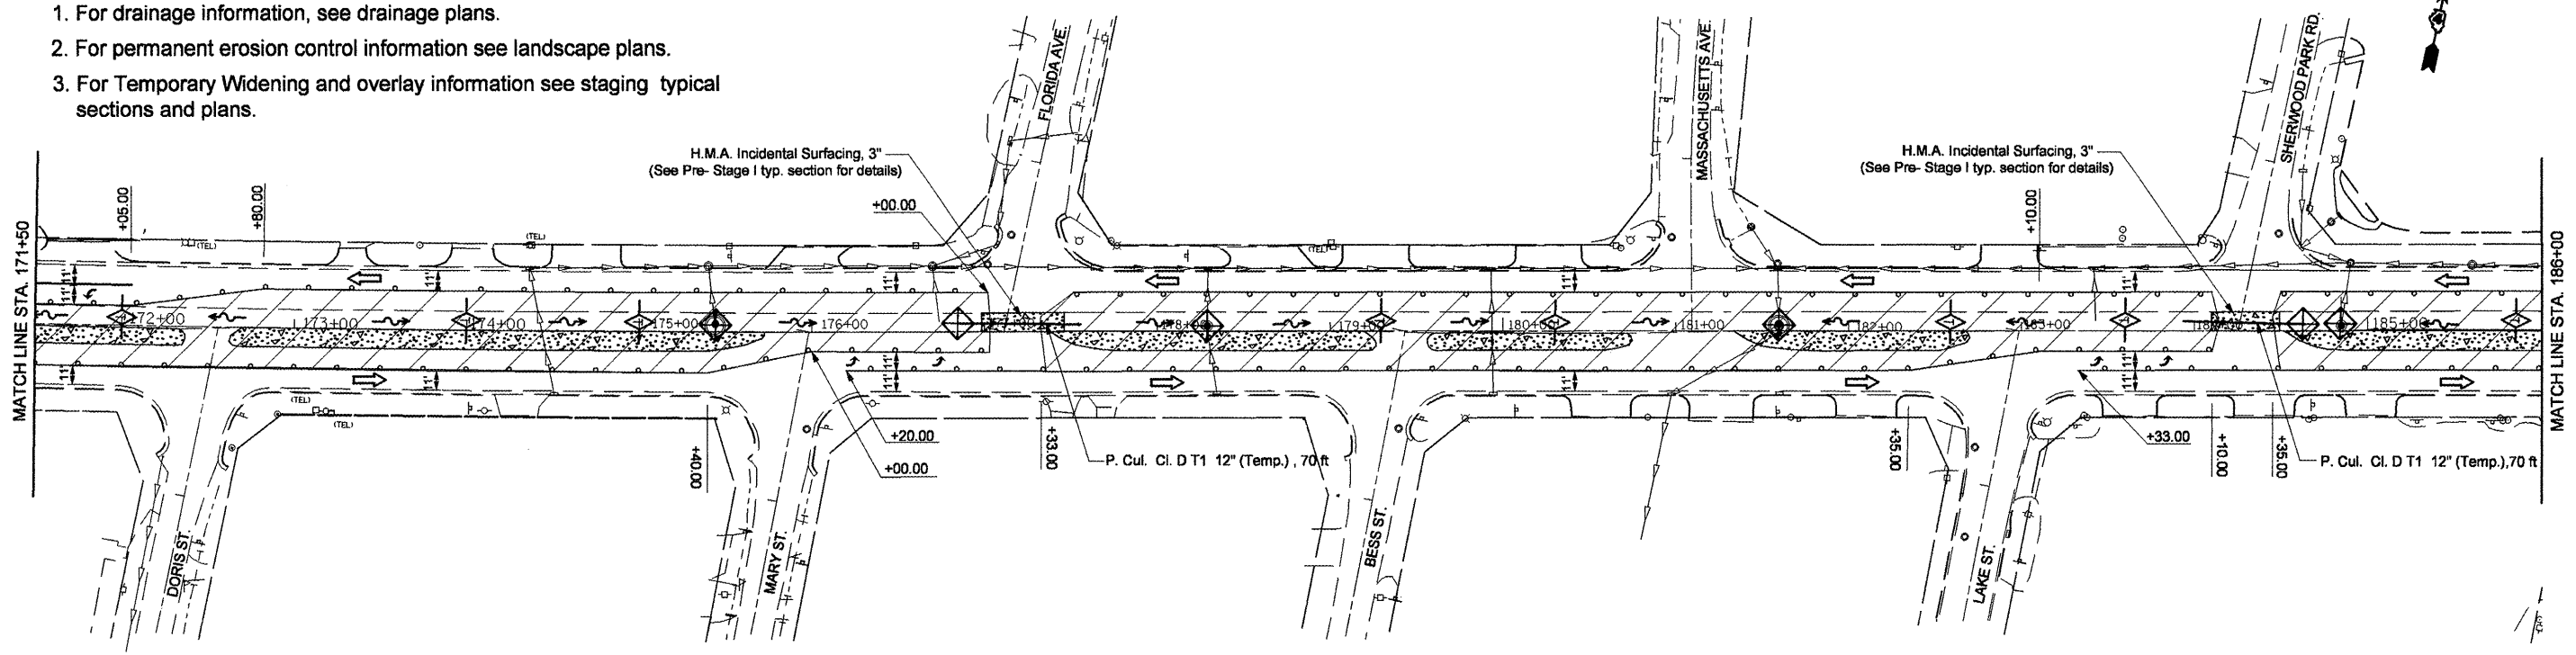

FILE NAME = Pre-Stage Erosion sht.dgn	USER NAME = awisherdh	DESIGNED -	REVISED -	STATE OF ILLINOIS DEPARTMENT OF TRANSPORTATION	IL RTE 8 - Pre - Stage 1 Erosion Control Plans	F.A.P. RTE.	SECTION	COUNTY	TOTAL SHEETS	SHEET NO.
	PLOT SCALE = 100.00000' / IN.	DRAWN -	REVISED -			399	36 R-8	TAZEWELL	429	88
PLOT DATE = 12/11/2008	DATE -	REVISED -	REVISED -	SCALE: SHEET NO. OF SHEETS STA. TO STA.		CONTRACT NO. 68258				
						FED. ROAD DIST. NO. 4 (ILLINOIS) FED. AID PROJECT				