



PLAN	DESIGNED	DATE
	PLOTTED	
	ALIGNMENT CHECKED	
	NOTE BOOK	
	NO.	
	CADD FILE NAME	

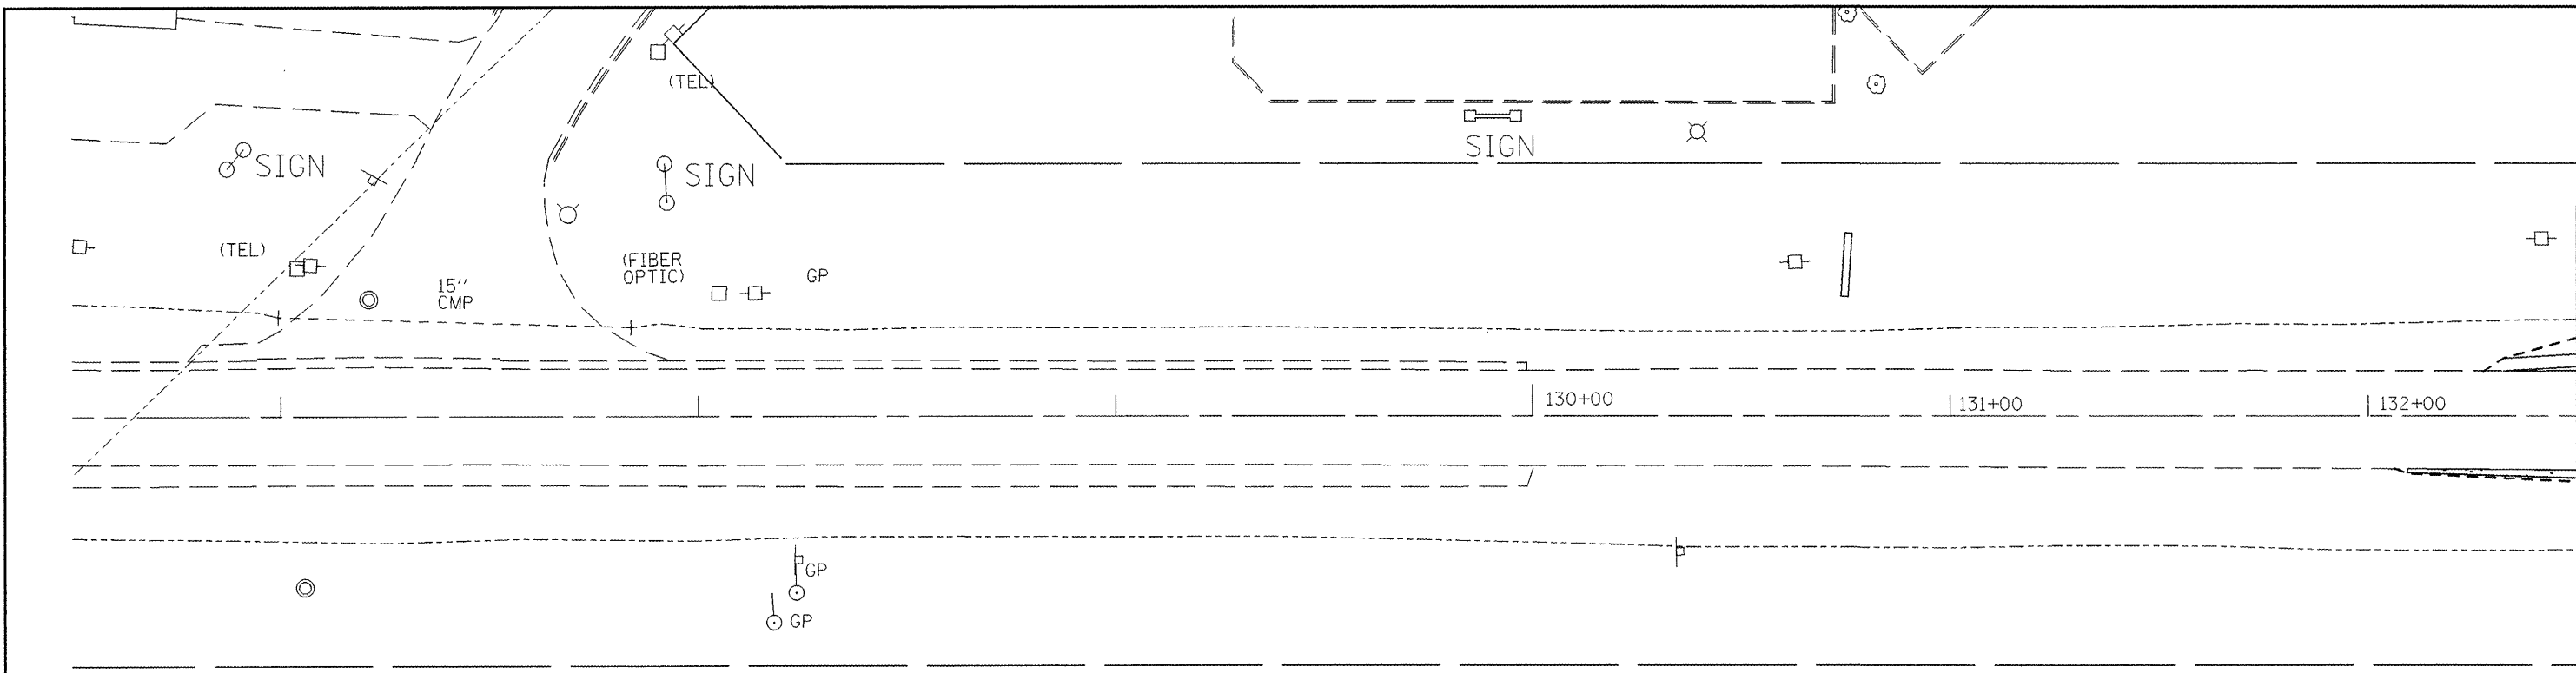

PROFILE	DESIGNED	DATE
	PLOTTED	
	GRADES CHECKED	
	NOTE BOOK	
	NO.	
	PROJ. FILE	
	NOTAT. FILE	
	CHORD	

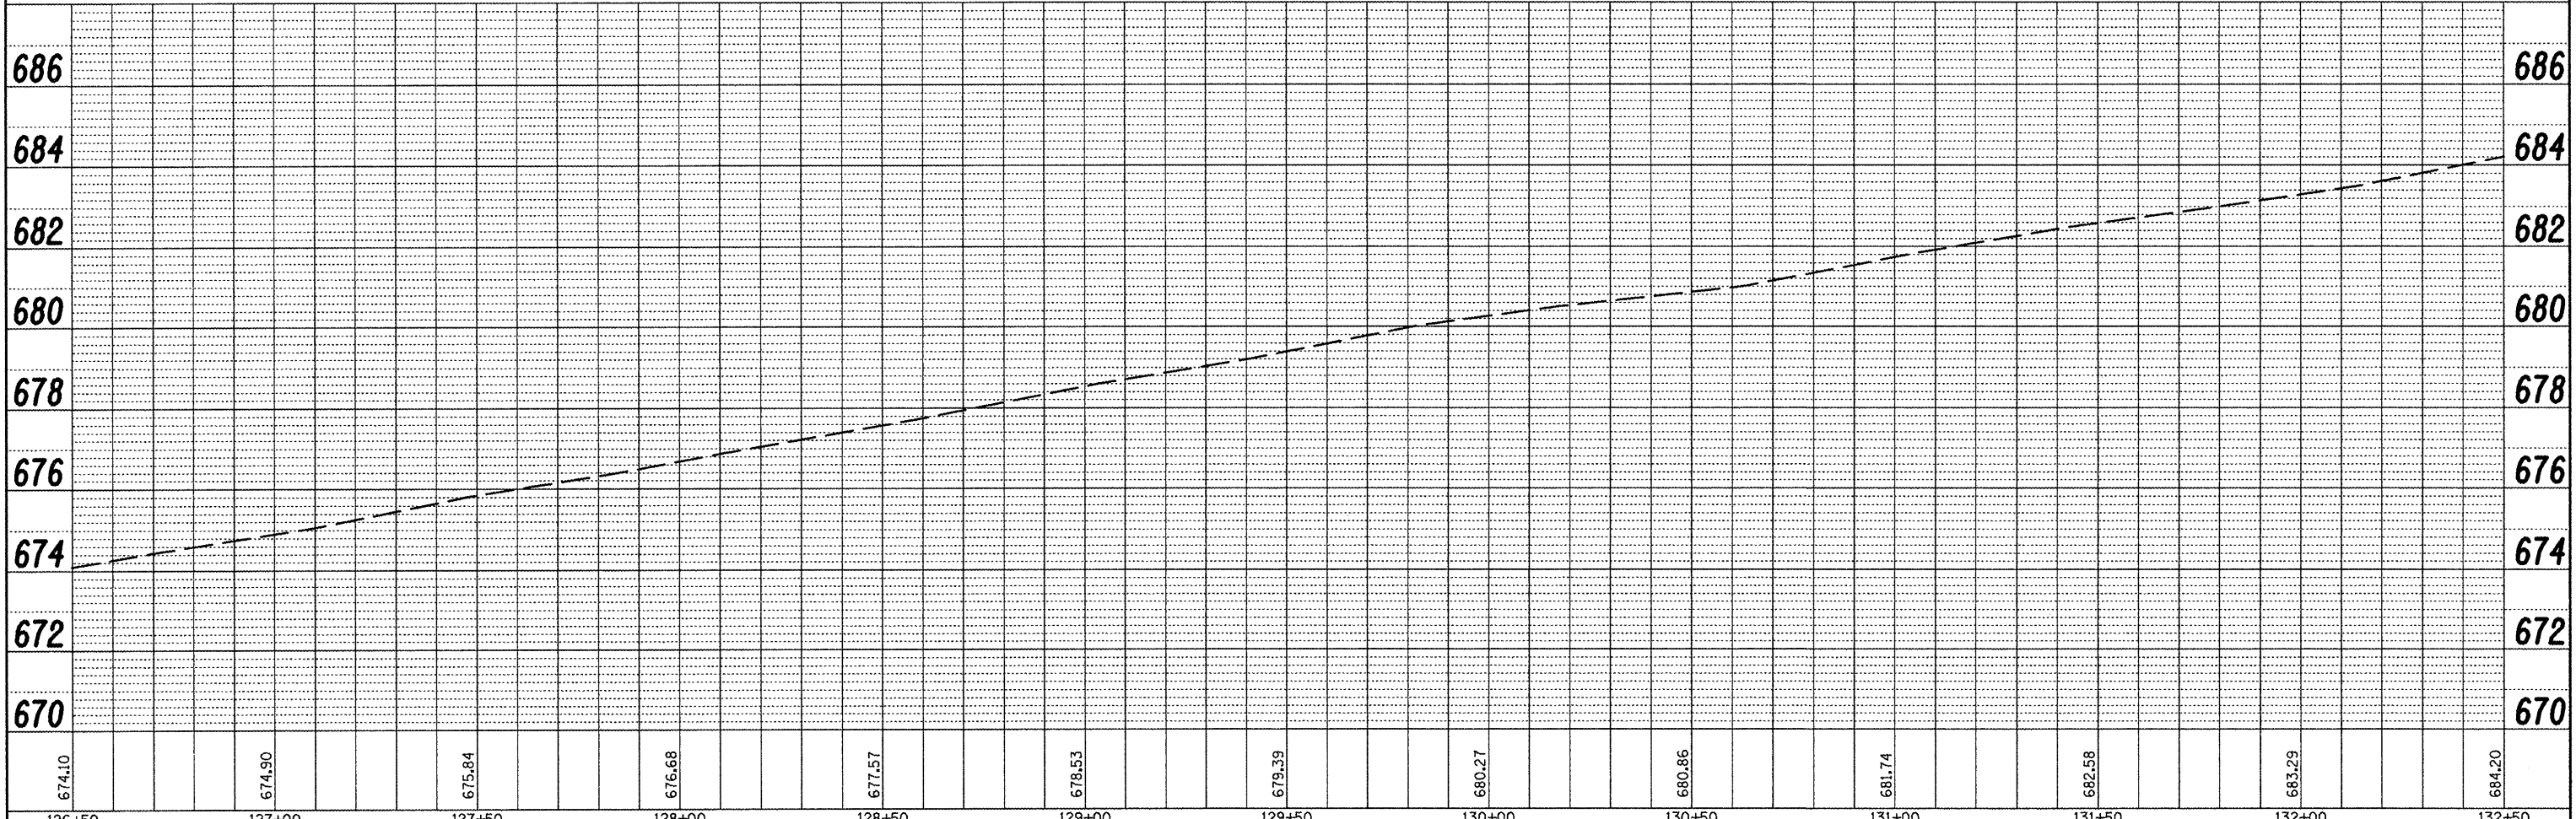

FILE NAME = copy of drainage plan 13.dgn	USER NAME = swisherdh	DESIGNED -	REVISED -	STATE OF ILLINOIS DEPARTMENT OF TRANSPORTATION	IL RTE 8 - DRAINAGE PLANS LT SIDE			F.A.P. RTE. 399	SECTION 36 R-8	COUNTY TAZEWELL	TOTAL SHEETS 429	SHEET NO. 99
		DRAWN -	REVISED -					CONTRACT NO. 68258				
		CHECKED -	REVISED -									
		DATE = 12/11/2008	REVISED -									
				SCALE:		SHEET NO. OF SHEETS STA. TO STA.		FED. ROAD DIST. NO. 4 ILLINOIS FED. AID PROJECT				