
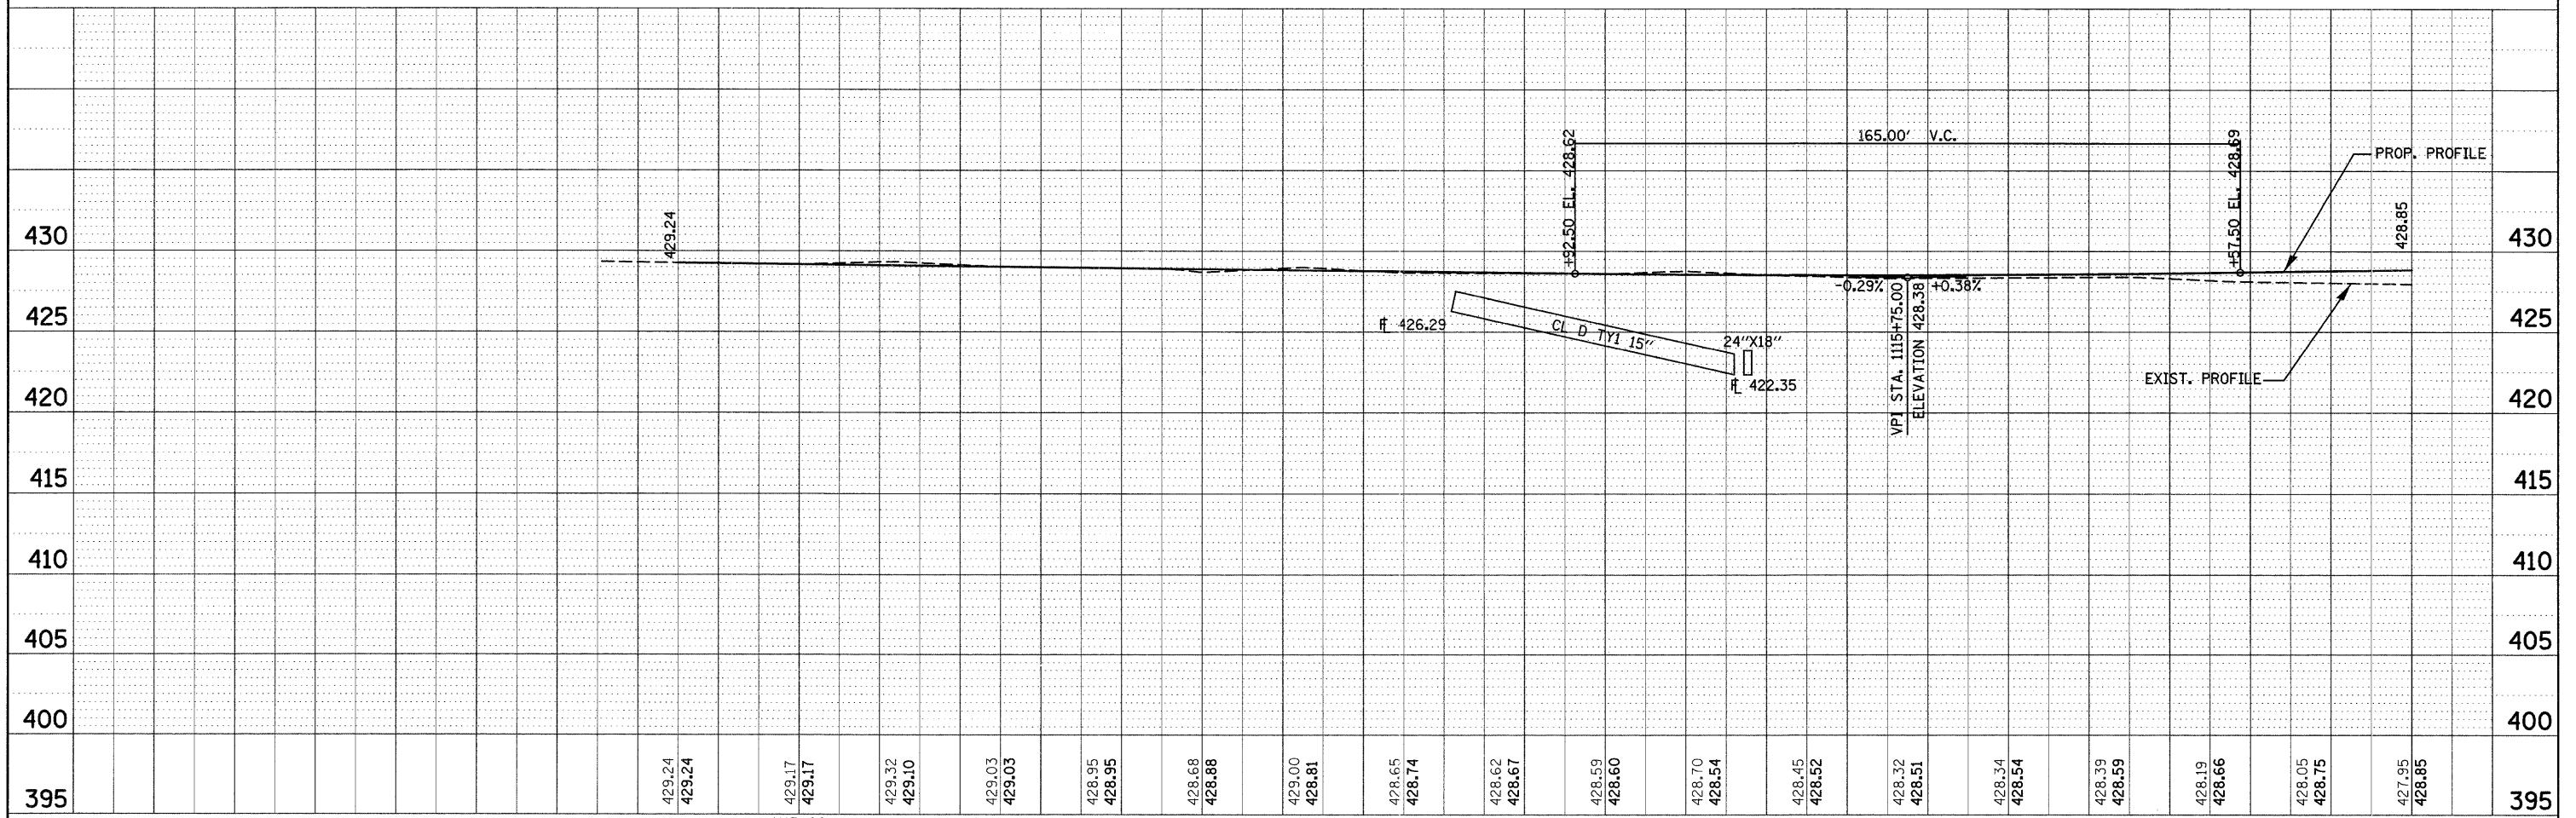


PLAN	SURVEYED	DATE
	PLOTTED	BY
	REVISIONS	
	NOTED	
	CHECKED	
	FILE NAME	

PROFILE	SURVEYED	DATE
	PLOTTED	BY
	REVISIONS	
	NOTED	
	CHECKED	
	FILE NAME	

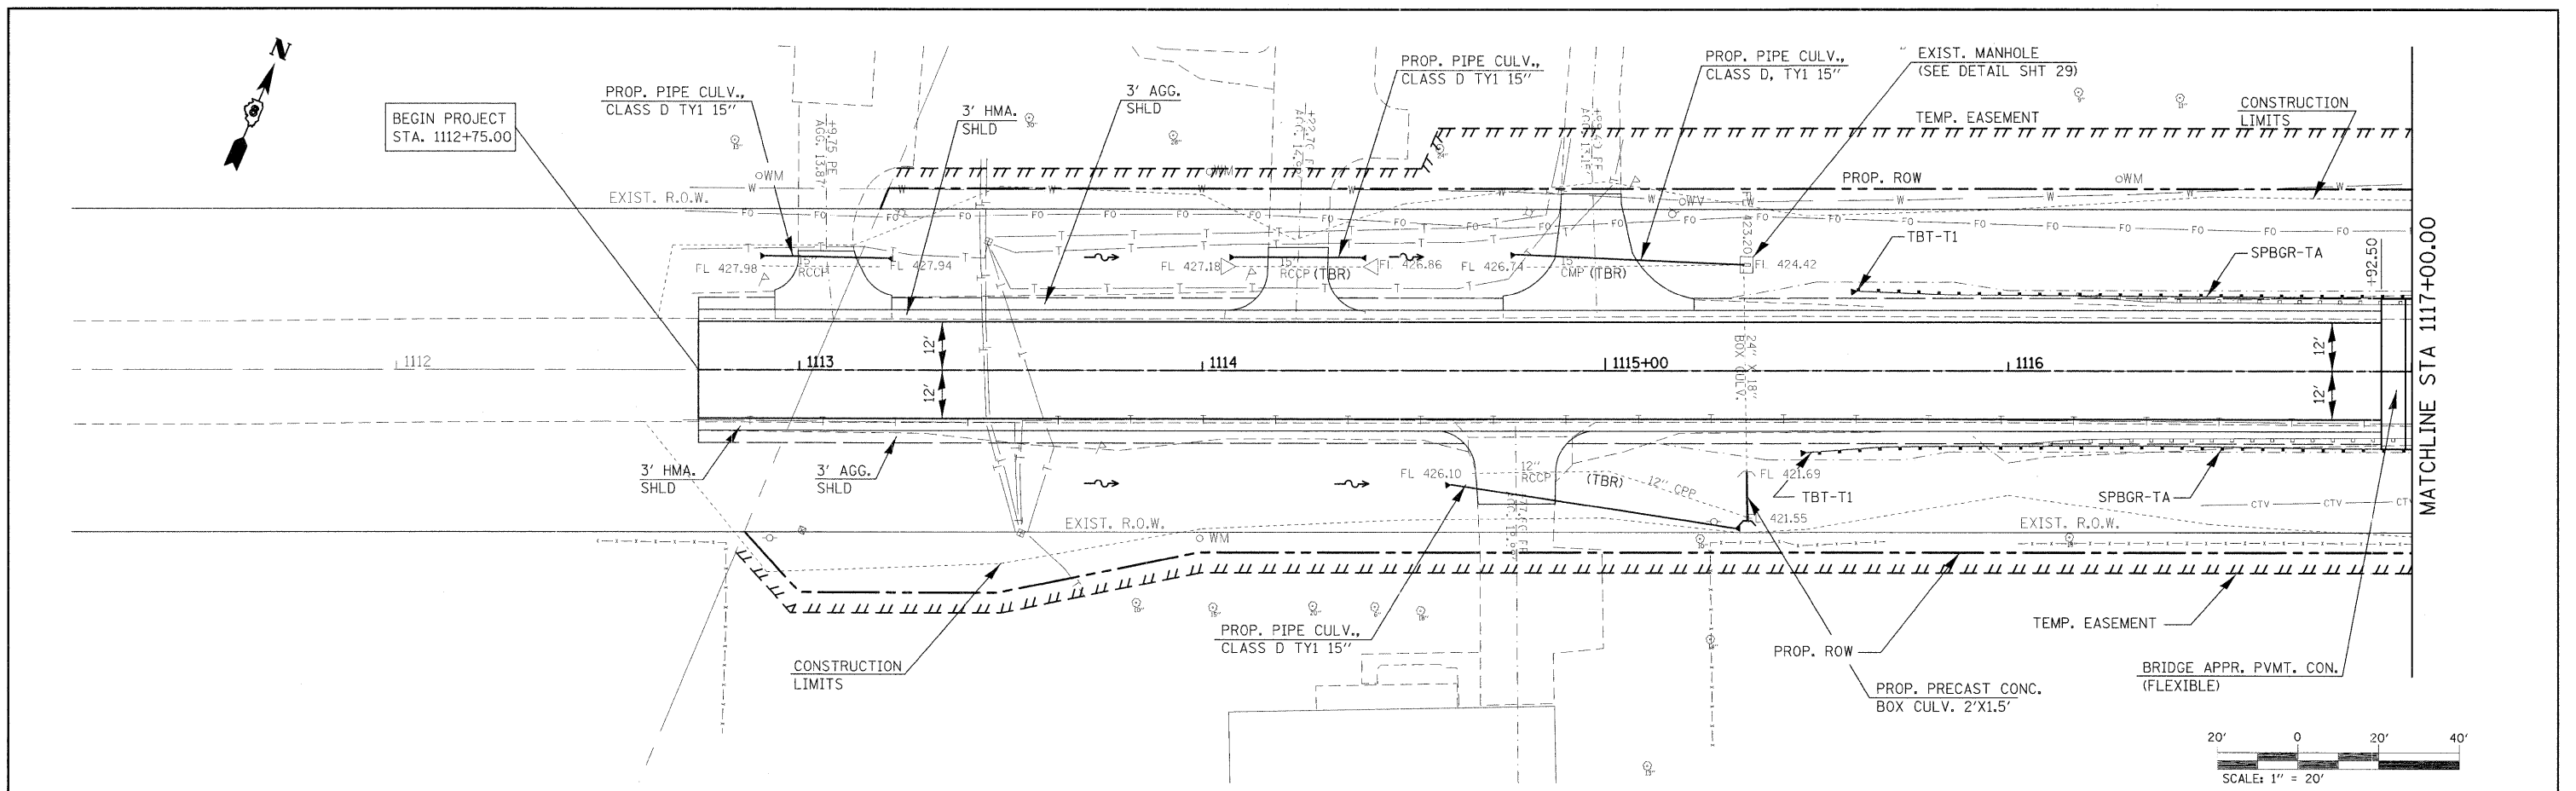

FILE NAME =	USER NAME = gelinh	DESIGNED - HG	REVISED -	STATE OF ILLINOIS DEPARTMENT OF TRANSPORTATION	PLAN AND PROFILE	F.A.P. RTE. =	SECTION	COUNTY	TOTAL SHEETS	SHEET NO.	
es:\pw\work\p\dot\gelinh\dms51845\p1n205.dgn	PLLOT SCALE = 20.0000' / IN.	DRAWN - HG	REVISED -			805	126-BR-1	CLINTON	85	10	
PLLOT DATE = 12/9/2008	DATE -	CHECKED -	REVISED -			CONTRACT NO. 76976					
		DATE -	REVISED -			FED. ROAD DIST. NO. - ILLINOIS FED. AID PROJECT					