
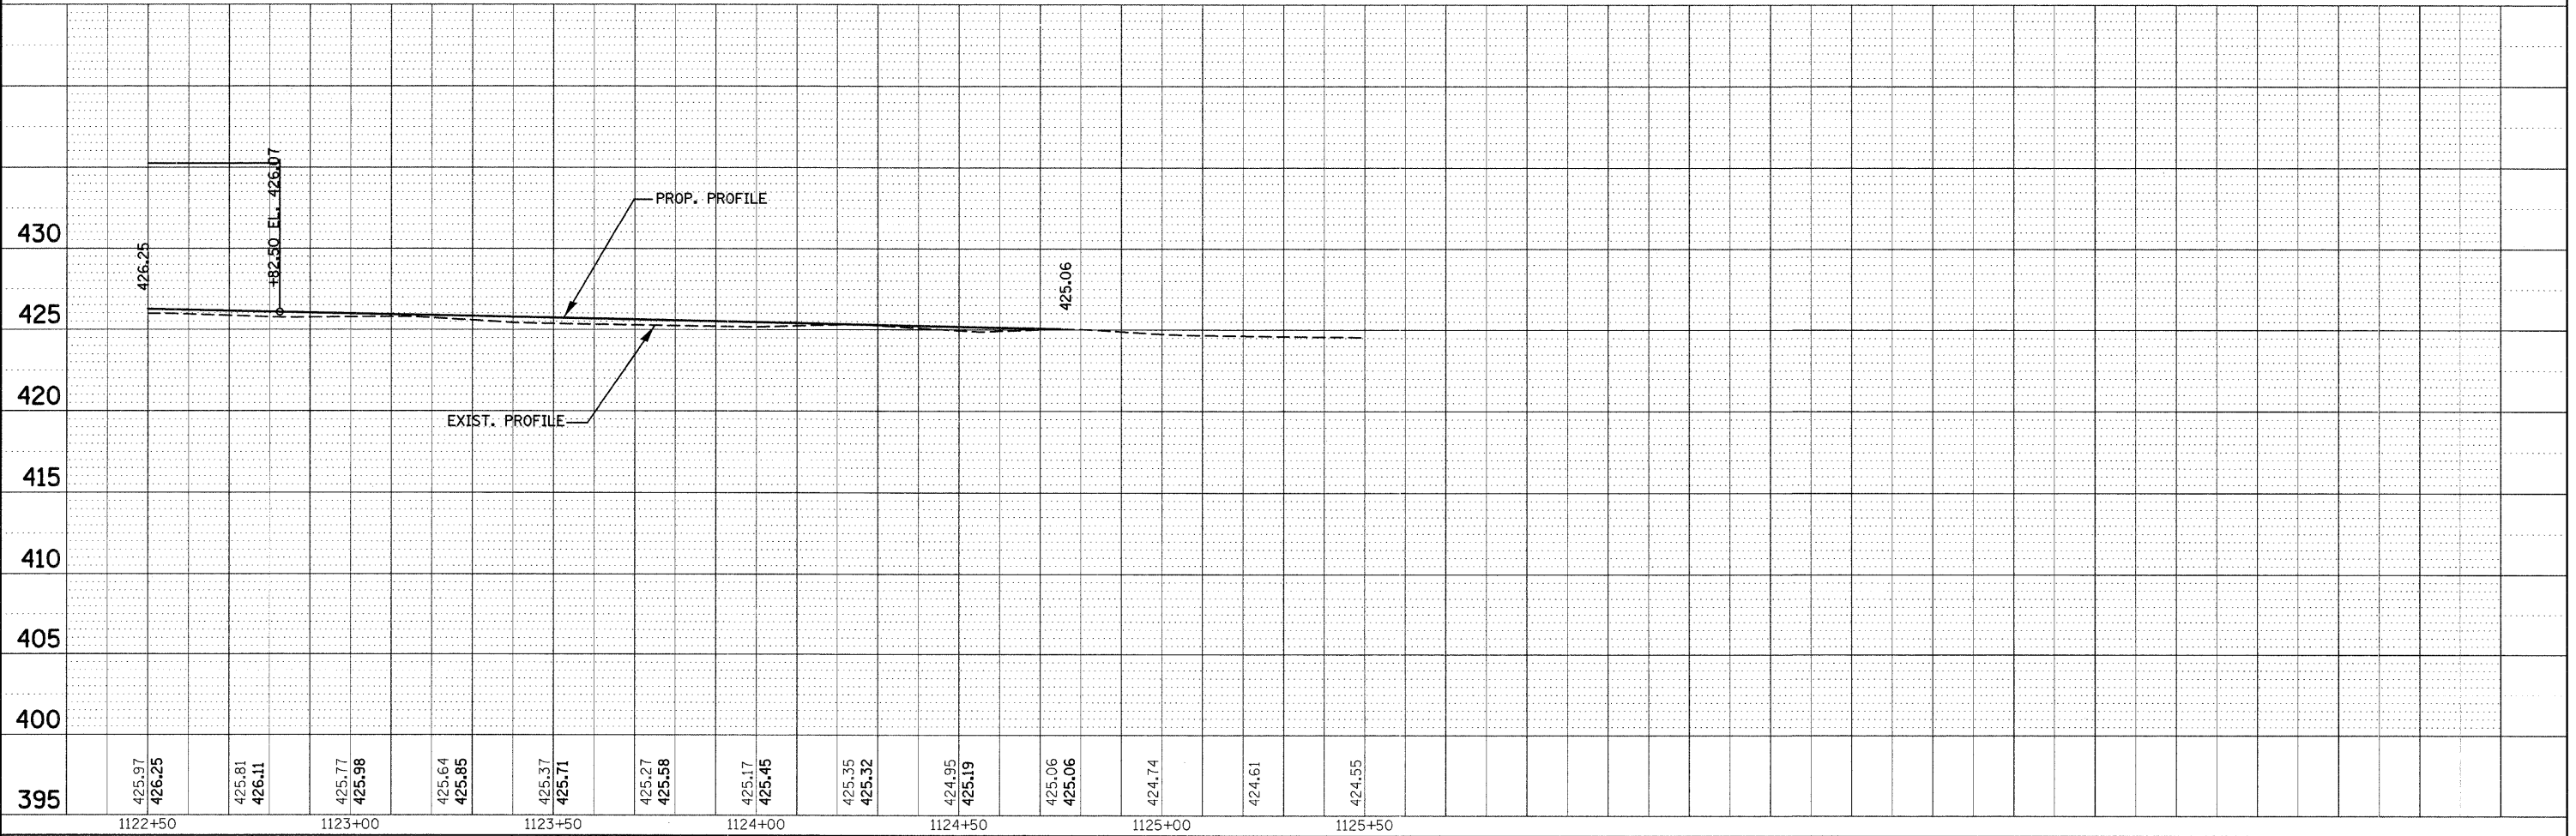


PLAN
 SURVEYED _____
 PLOTTED _____
 CHECKED _____
 ALIGNED _____
 NOTE BOOK NO. _____
 DATE _____

PROFILE
 SURVEYED _____
 PLOTTED _____
 CHECKED _____
 GRADES _____
 STRUCTURE NOTATIONS CHKD _____
 NOTE BOOK NO. _____
 DATE _____

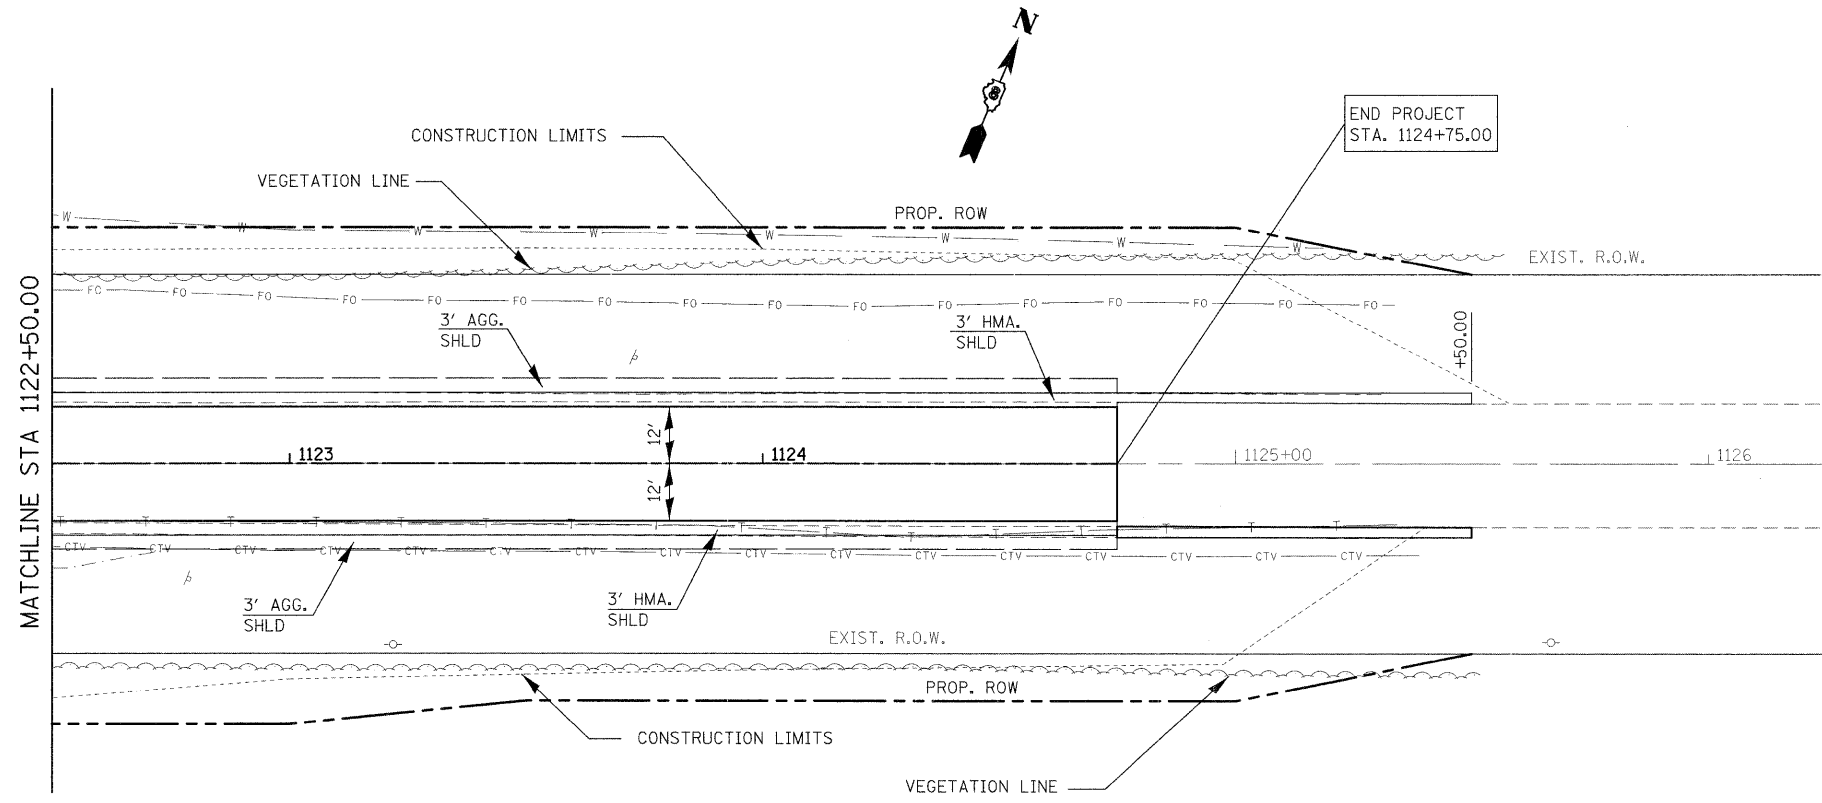

FILE NAME =	USER NAME = gelnh	DESIGNED -	REVISED -	STATE OF ILLINOIS DEPARTMENT OF TRANSPORTATION	PLAN AND PROFILE	F.A.P. RTE.	SECTION	COUNTY	TOTAL SHEETS	SHEET NO.	
os\p\work\p\dot\gelnh\dms51845\p\in0808.dgn		DRAWN -	REVISED -			805	126-BR-1	CLINTON	85	12	
PLOT SCALE = 20.0000' / IN.		CHECKED -	REVISED -			CONTRACT NO. 76976					
PLOT DATE = 12/9/2008		DATE -	REVISED -			FED. ROAD DIST. NO. ILLINOIS FED. AID PROJECT					
		SCALE: _____		SHEET NO. ___ OF ___ SHEETS		STA. 1122+50.00 TO STA. 1125+50.00					