


SHILOH

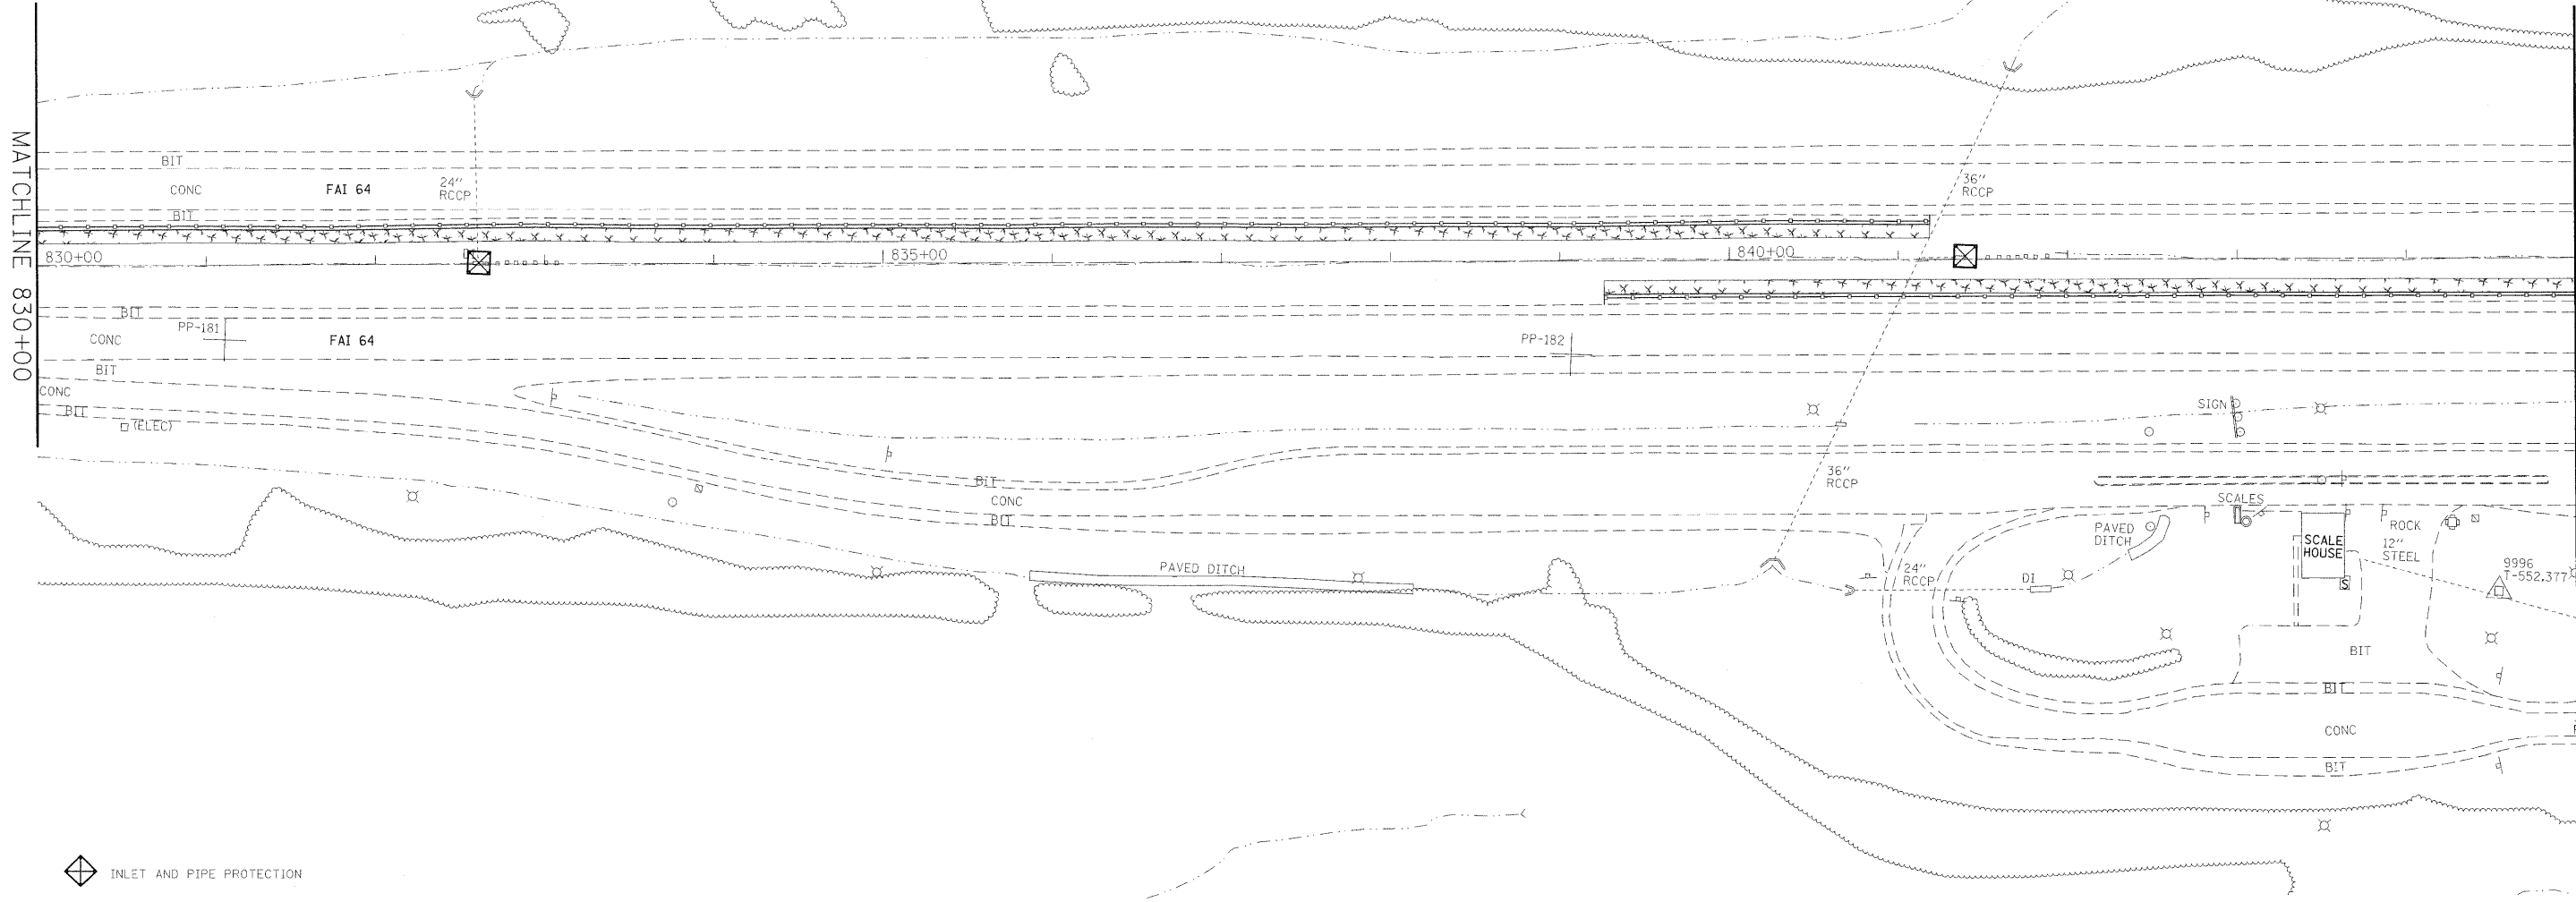

INLET AND PIPE PROTECTION

MULCH

FILE NAME =	USER NAME = csnoverp.j
ci:\pw\work\p\wdot\conoverp.j\dms63235\0876\14-sh-t-eros.dgn	
PLOT SCALE = 50.0000' / IN.	
PLOT DATE = 11/26/2008	

DESIGNED -	REVISD -
DRAWN -	REVISD -
CHECKED -	REVISD -
DATE -	REVISD -

STATE OF ILLINOIS
DEPARTMENT OF TRANSPORTATION

EROSION CONTROL PLAN SHEET		
SCALE: 1" = 50'	SHEET NO. 7 OF 20 SHEETS	STA. 830+00 TO STA. 845+00

F.A.I. RTE. 64	SECTION 82-(7,8)I	COUNTY ST. CLAIR	TOTAL SHEETS 52	SHEET NO. 39
CONTRACT NO. 76C14				
FED. ROAD DIST. NO. - ILLINOIS FED. AID PROJECT				