

FED. RTE.	SECTION	COUNTY	TOTAL SHEETS	SHEET NO.
5154	04-00343-00-BR	WINNEBAGO	92	1
STA.		TO STA.		
FED. ROAD DIST. NO.		ILLINOIS FED. AID PROJECT		

**STATE OF ILLINOIS
DEPARTMENT OF TRANSPORTATION
PLANS FOR
PROPOSED LOCAL AGENCY IMPROVEMENT
FEDERAL-AID BRIDGE REPLACEMENT &
REHABILITATION PROGRAM**

**F.A.U. ROUTE 5154
SECTION 04-00343-00-BR
BELTLINE ROAD
PROJECT BRM-5099 (75)
JOB NO. C-92-047-08
CONTRACT NO. 85432
WINNEBAGO COUNTY
2008**


INDEX OF SHEETS

- 1 COVER SHEET AND INDEX OF SHEETS
- 2 SUMMARY OF QUANTITIES
- 3-4 TYPICAL SECTIONS AND GENERAL NOTES
- 5-9 SCHEDULES
- 10-16 PLAN AND PROFILE
- 17-22 EROSION CONTROL PLAN & STRIPING PLAN
- 23 DETOUR ROUTE MAP
- 24 DETOUR GENERAL NOTES
- 25-46 STRUCTURAL PLAN DETAILS - IL. RAILNET RAILROAD BRIDGE
- 47-67 STRUCTURAL PLAN DETAILS - KISHWAUKEE RIVER BRIDGE
- 68-91 CROSS SECTIONS
- 92 40.1 TYPICAL APPLICATION FOR ROAD CLOSURE

IDOT STANDARDS

- 280001-04 TEMPORARY EROSION CONTROL SYSTEM
- 420401-07 BRIDGE APPROACH PAVEMENT
- 515001-03 NAMEPLATE FOR BRIDGES
- 601001-01 CONCRETE HEADWALL FOR PIPE DRAIN
- 609006-04 BRIDGE APPROACH PAVEMENT (DRAIN DETAIL)
- 630001-08 STEEL PLATE BEAM GUARDRAIL
- 630301-05 SHOULDER WIDENING FOR TYPE 1 (SPECIAL) GUARDRAIL TERMINALS
- 631001-07 TRAFFIC BARRIER TERMINAL, TYPE 6
- 635006-03 REFLECTOR AND TERMINAL MARKER PLACEMENT
- 639001-02 REFLECTOR MARKER AND MOUNTING DETAILS
- 667001-01 PERMANENT SURVEY MARKERS
- 703006-03 OFF-ROAD OPERATIONS, 2L, 2W, 4.5m(15') TO 600mm(24") FROM PAVEMENT EDGE
- 701001-02 OFF-ROAD OPERATIONS, MULTILANE, 4.5m(15') TO 600mm(24") FROM PAVEMENT EDGE
- 701201-03 LANE CLOSURE, 2L, 2W, DAY ONLY, FOR SPEEDS > 45 MPH
- 701301-03 LANE CLOSURE, 2L, 2W, SHORT TIME OPERATIONS
- 701306-02 LANE CLOSURE, 2L, 2W, SLOW MOVING OPERATIONS DAY ONLY, FOR SPEEDS > 45 MPH
- 701326-03 LANE CLOSURE, 2L, 2W, PAVEMENT WIDENING, FOR SPEEDS > 45 MPH
- 701801-01 TRAFFIC CONTROL DEVICES
- 720006-02 SIGN PANEL ERECTION DETAILS
- 720011-01 SIGN PANEL MOUNTING DETAILS
- 728001-01 TELESCOPING STEEL SIGN SUPPORT
- 729001-01 APPLICATIONS OF TYPES A & B METAL POSTS (FOR SIGNS & MARKERS)
- 780001-02 TYPICAL PAVEMENT MARKINGS

NAME AND ADDRESS OF UTILITY	TYPE
SBC 2404 8TH AVENUE ROCKFORD, IL 61108 (815) 492-5127	TELEPHONE
AT&T ATTN: CARL DONAHUE 866 ROCK CREEK ROAD PLAND, IL 60945 (815) 552-4677	TELEPHONE
VERIZON NORTH 112 WEST ELM SYCAMORE, IL 60178 (815) 895-2515, (309) 863-3422	TELEPHONE
MCLEOD USA ATTN: MARK MILLS (815) 878-7241 X240	TELEPHONE
COMED 203 ENERGY AVENUE ROCKFORD, IL 61109 (815) 490-2320, (815) 437-2236	ELECTRIC
NECOR GAS 4651 LINDEN ROAD ROCKFORD, IL 61109 (815) 965-5416, (815) 754-3339	GAS
COMCAST 810 20TH STREET ROCKFORD, IL 61104 (815) 897-4510, (815) 962-4400 X2012	CABLE
ROCK RIVER WATER RECLAMATION DISTRICT 3333 KISHWAUKEE STREET ROCKFORD, IL 61105-7460 CONTACT: DAVID COOK (815) 387-7663	SANITARY SEWER
ILLINOIS RAILWAY, INC. (I.R.) 430 W. MADISON STREET OTTAWA, IL 61320 OPERATIONS: TOM RESCH 815-431-0940	RAILROAD
JAMES PARRISH TECHNICAL OPERATIONS MANAGER 5701 FALCON RD. ROCKFORD, IL 61109 815-484-5301 815-405-5560	AIRPORT

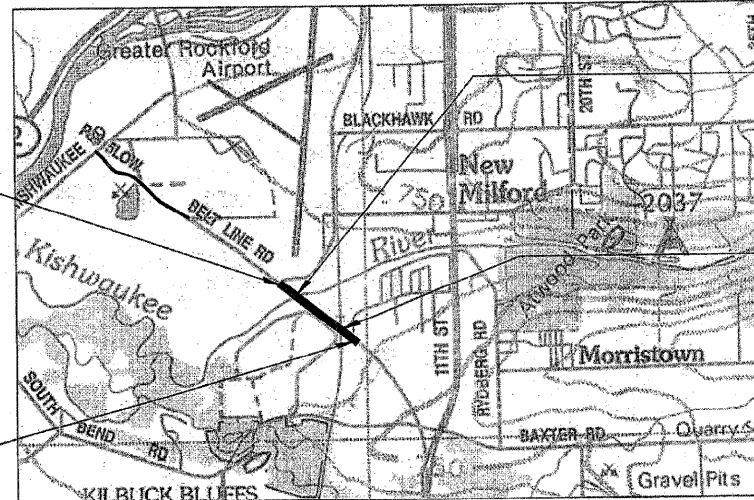

SECTION BEGINS
STA. 123+35.60

SECTION ENDS
STA. 154+37.00

MINOR ARTERIAL TW DHV 375
DESIGN TRAFFIC YEAR 2027 IS 370 DHV 112X TRUCKS
DESIGN SPEED = 55 MPH

LOCATION MAP
NET LENGTH OF SECTION = 3,101.40 FEET = 0.587 MILES

SCALES:


- PLAN 1" = 20'
- PROFILE HORZ. 1" = 20'
- PROFILE VERT. 1" = 5'
- CROSS SECTIONS 1" = 5'

**PROP. STRUCTURE OVER
KISHWAUKEE RIVER (S.N. 101-0171)**
THREE SPAN (131'-3" x 142'-2" x 131'-3")
R.C. SLAB ON 43" STEEL PLATE
GIRDERS SUPPORTED BY PILE BENT
ABUTMENTS AND R.C. PIERS ON PILE

**PROP. STRUCTURE OVER
IL. RAILNET RAILROAD
(S.N. 101-0172)**
THREE SPAN (55'-1" x 67'-0" x 55'-1")
R.C. DECK ON STEEL I-BEAMS
SUPPORTED BY PILE BENT ABUTMENTS
AND R.C. PIERS ON PILES.



12-10-09
11-30-09

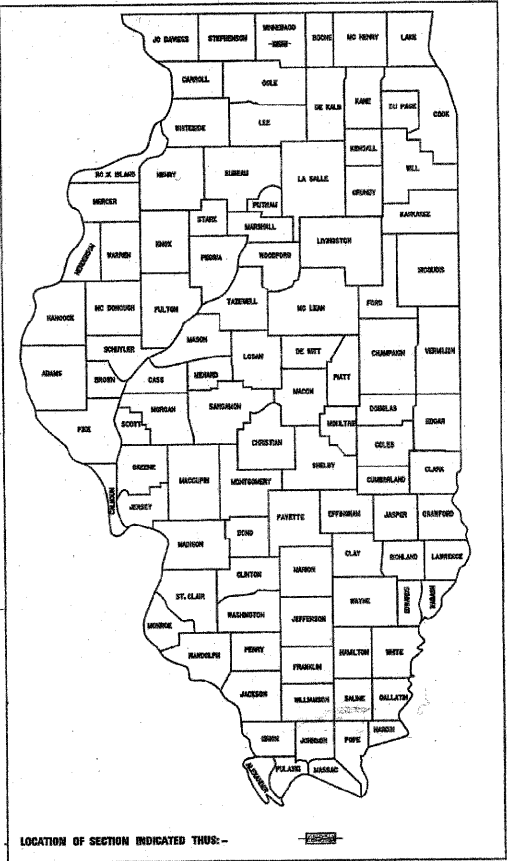

APPROVED: *[Signature]* 2008
PASSED: *[Signature]* 2008
RELEASING FOR BID: *[Signature]* 2008
BASED ON LIMITED REVIEW: *[Signature]* 2008

STATE OF ILLINOIS
DEPARTMENT OF TRANSPORTATION

**WILLETT,
HOFMANN &
ASSOCIATES, INC.**
CONSULTING ENGINEERS
Land Surveying - Transportation - Structural
Environmental - Architecture

809 East Second Street Dixon, Illinois 61021
Phone 815.284.3381 Fax 815.284.3385
Design Firm #164-000918
www.willettthofmann.com