


PAV. RITE.	SECTION	COUNTY	TOTAL SHEETS	SHEET NO.
S154	04-00343-00-BR	WINNEBAGO	92	22
STA.		TO STA.		
FED. ROAD DIST. NO.		ILLINOIS FED. AID PROJECT		

PLAN	DATE	BY
REVISIONS		
NO.	DATE	BY
1		

PROFILE	DATE	BY
REVISIONS		
NO.	DATE	BY
1		

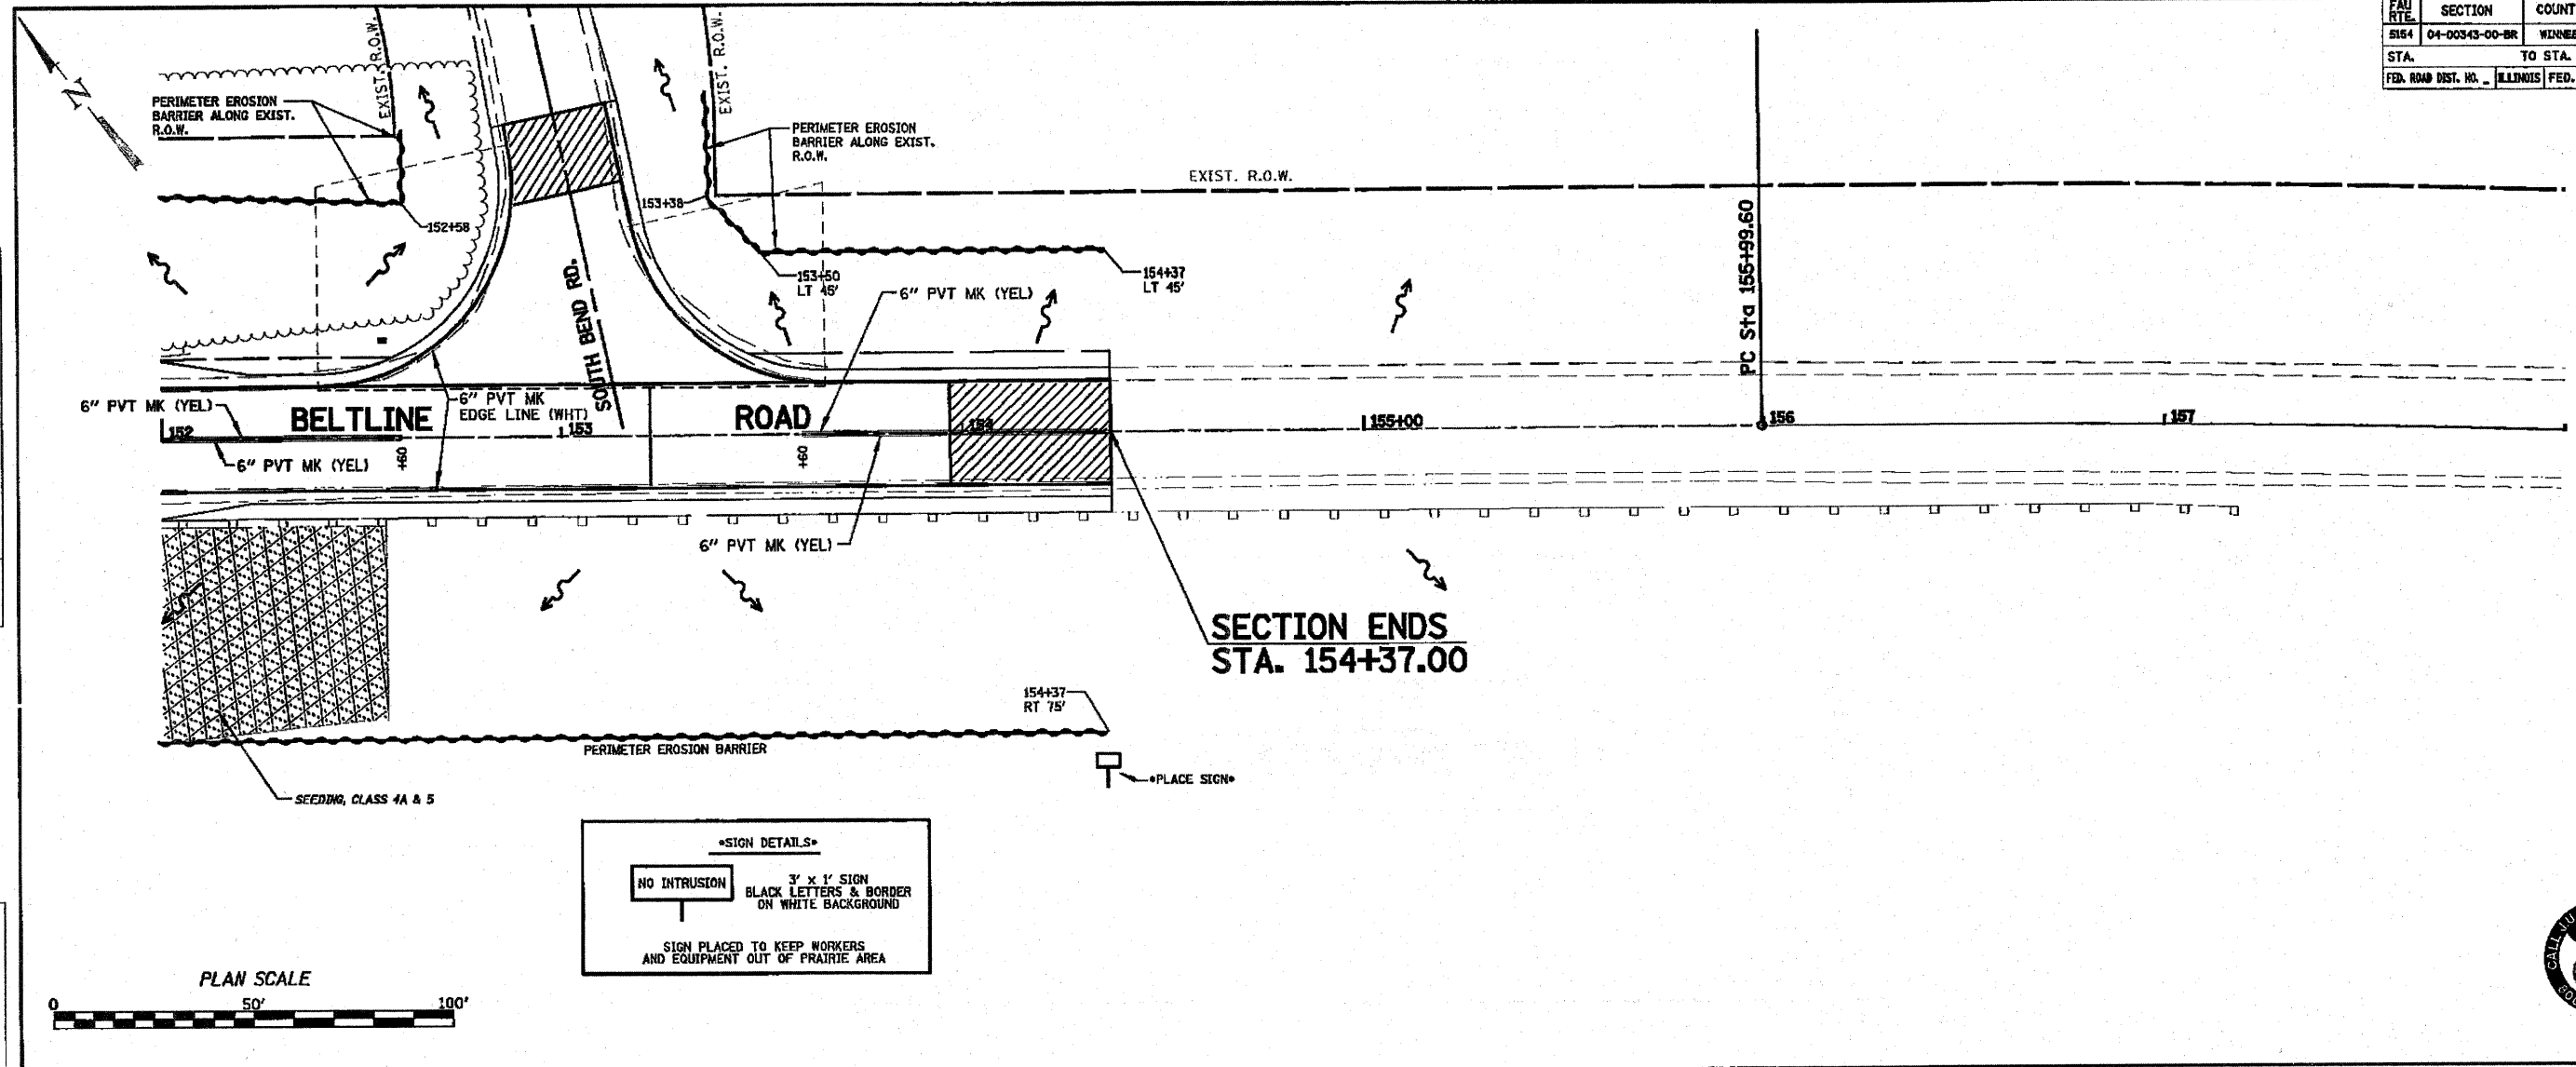

SIGN DETAILS

NO INTRUSION

3' x 1' SIGN
BLACK LETTERS & BORDER
ON WHITE BACKGROUND

SIGN PLACED TO KEEP WORKERS
AND EQUIPMENT OUT OF PRAIRIE AREA



LEGEND

- TEMPORARY DITCH CHECK
- EROSION CONTROL BLANKET
- PERIMETER EROSION BARRIER - SILT FILTER FENCE OR OTHER AS APPROVED BY THE ENGINEER

NOTE: ALL ITEMS SHALL BE CONSTRUCTED AS SHOWN ON STANDARD BROOKS AND AS DIRECTED BY THE ENGINEER. MAINTENANCE AND CLEANING OF THE EROSION CONTROL ITEMS SHALL BE INCLUDED IN THE RESPECTIVE EROSION CONTROL PAY ITEM.

**STORM WATER
POLLUTION
PREVENTION PLAN**