


6/30/2008 1:59:29 PM
 P:\01009001\Chicago - CAD\Sheets\24 Erosion Control_145.dgn

F.P. RTE.	SECTION	COUNTY	TOTAL SHEETS	SHEET NO.
• 00-00043-00-BR	FORD	51	24	
FED. ROAD DIST. NO. 3	ILLINOIS	CONTRACT NO. 87198		

• HOLMES ST.
 PINE ST.
 CENTER ST.

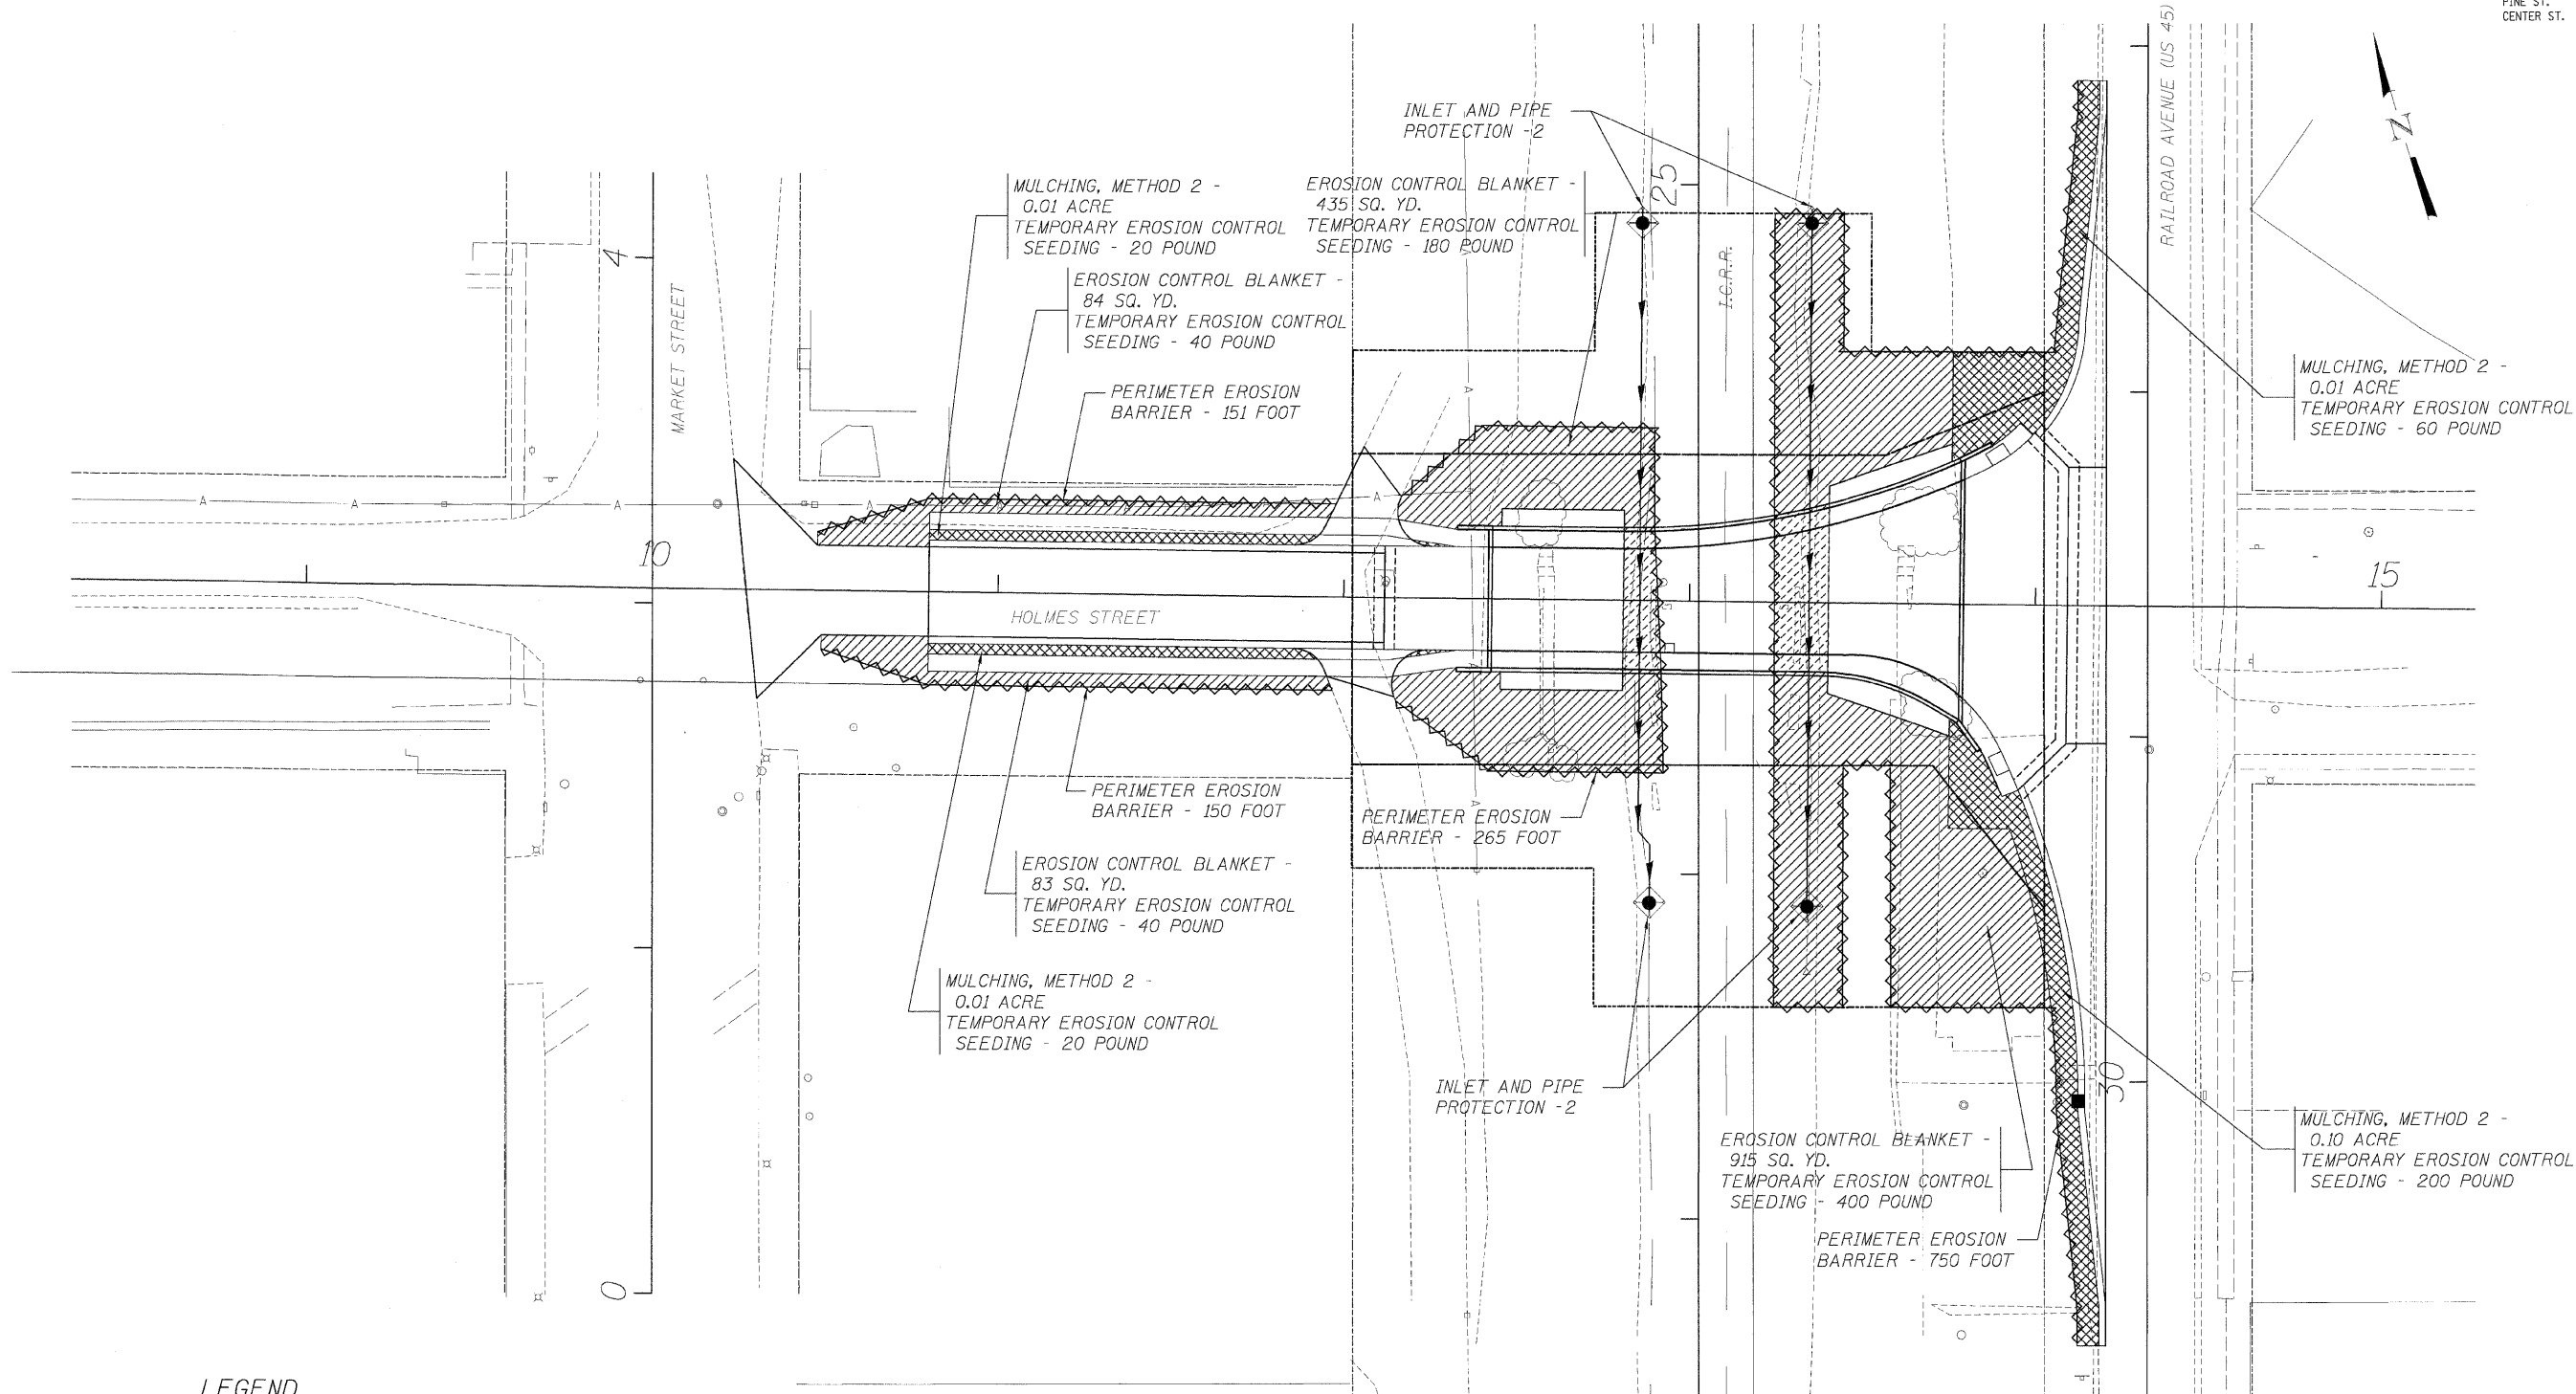

LEGEND

- MULCHING, METHOD 2 + TEMPORARY EROSION CONTROL SEEDING
- EROSION CONTROL BLANKET + TEMPORARY EROSION CONTROL SEEDING
- PERIMETER EROSION BARRIER
- INLET AND PIPE PROTECTION

EROSION CONTROL PLAN HOLMES STREET HOLMES STREET OVER ILLINOIS CENTRAL RAILROAD CITY OF PAXTON, FORD COUNTY		
DESIGN BY DRAWN BY CHECKED BY	MLM MLM TAL	DRAWING NO. C-24
21	Job# DATE SCALE	C-93-016-01 7/1/08 1"=25'

Edwards AND Kelcey	DATE	REVISIONS