



F.A.P. RTE.	SECTION	COUNTY	TOTAL SHEETS	SHEET NO.
64		PEORIA	186	15
STA. TO STA.		FED. ROAD DIST. NO. ILLINOIS IL RTE 29		
		* (10,12)RS-6(11)RS-4(10)BIBR		

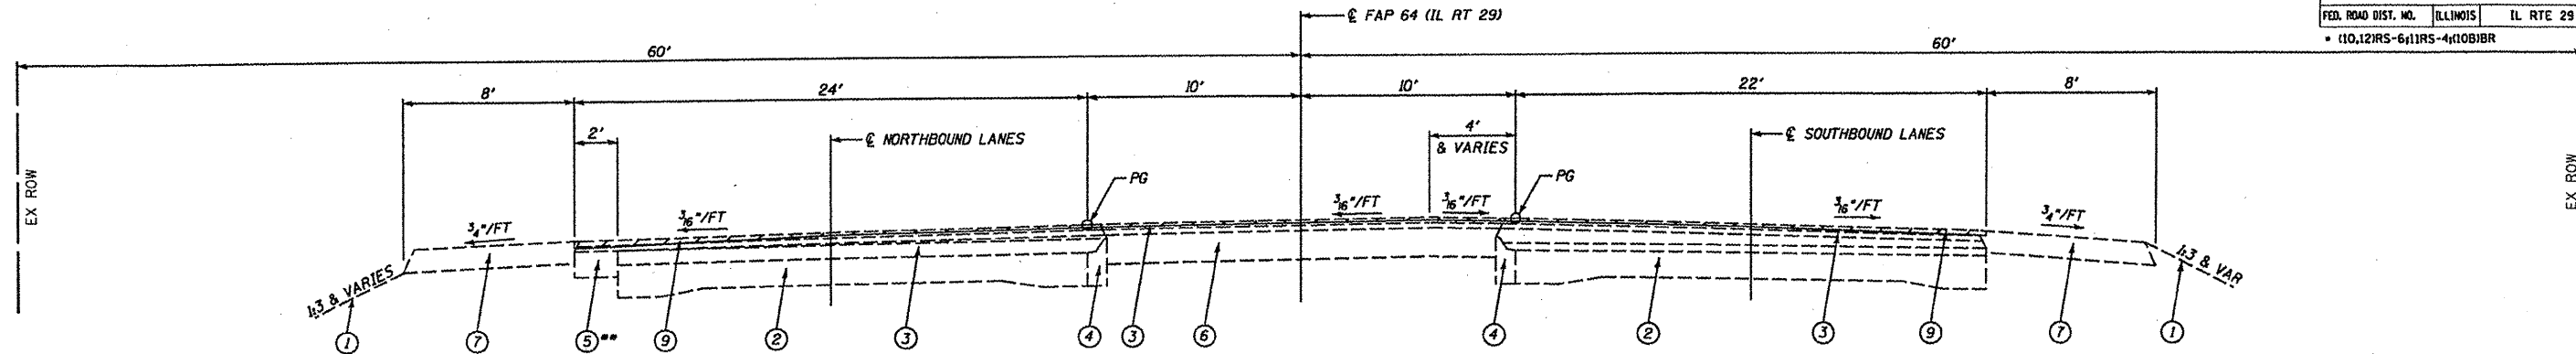

EXISTING TYPICAL SECTION 1


STA 61+50 TO STA 66+58
 STA 70+40 TO STA 80+42
 EX BRIDGE (STA 80+42 TO STA 80+97)
 STA 80+97 TO STA 88+89
 STA 91+82.31 TO STA 84+20 (NO WORK TO BE DONE)

** TO BE REMOVED - STA. 76+50 TO STA. 80+42
 STA. 80+97 TO STA. 86+00

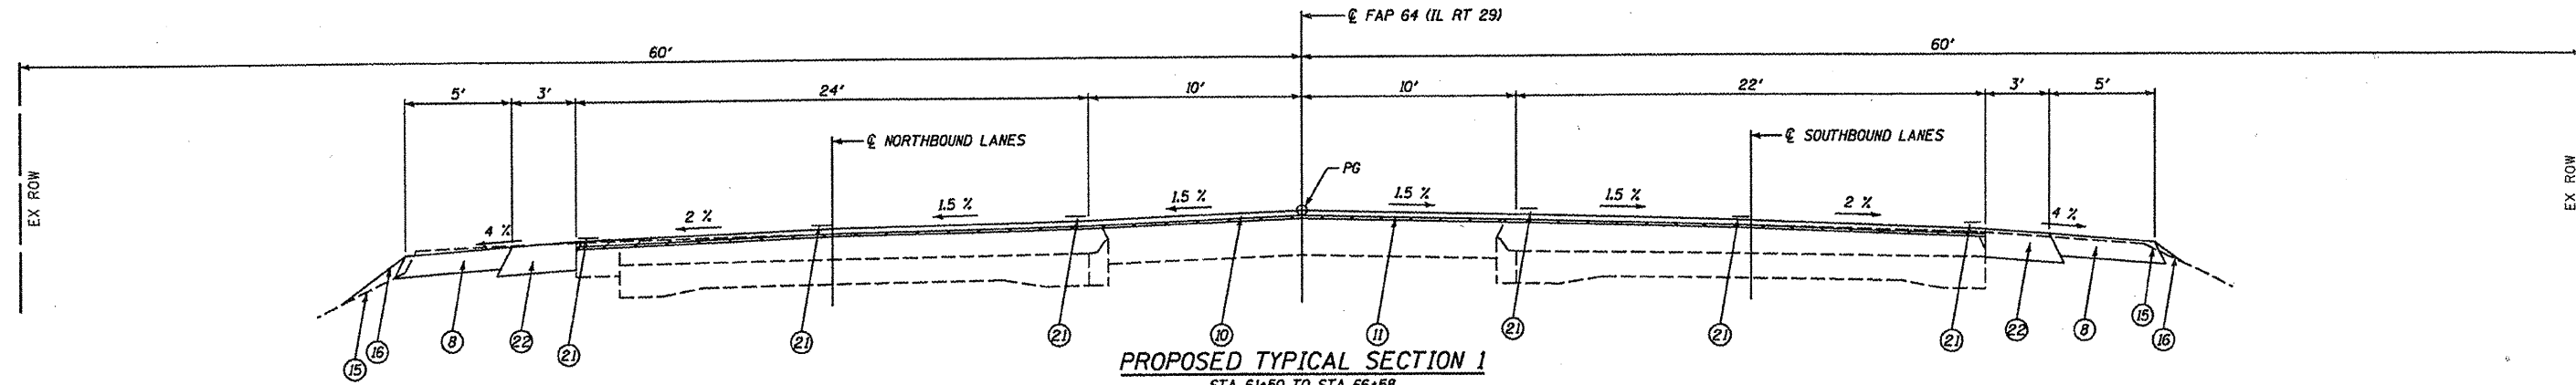

PROPOSED TYPICAL SECTION 1

STA 61+50 TO STA 66+58
 STA 70+40 TO STA 74+60
 STA 86+00 TO STA 88+89

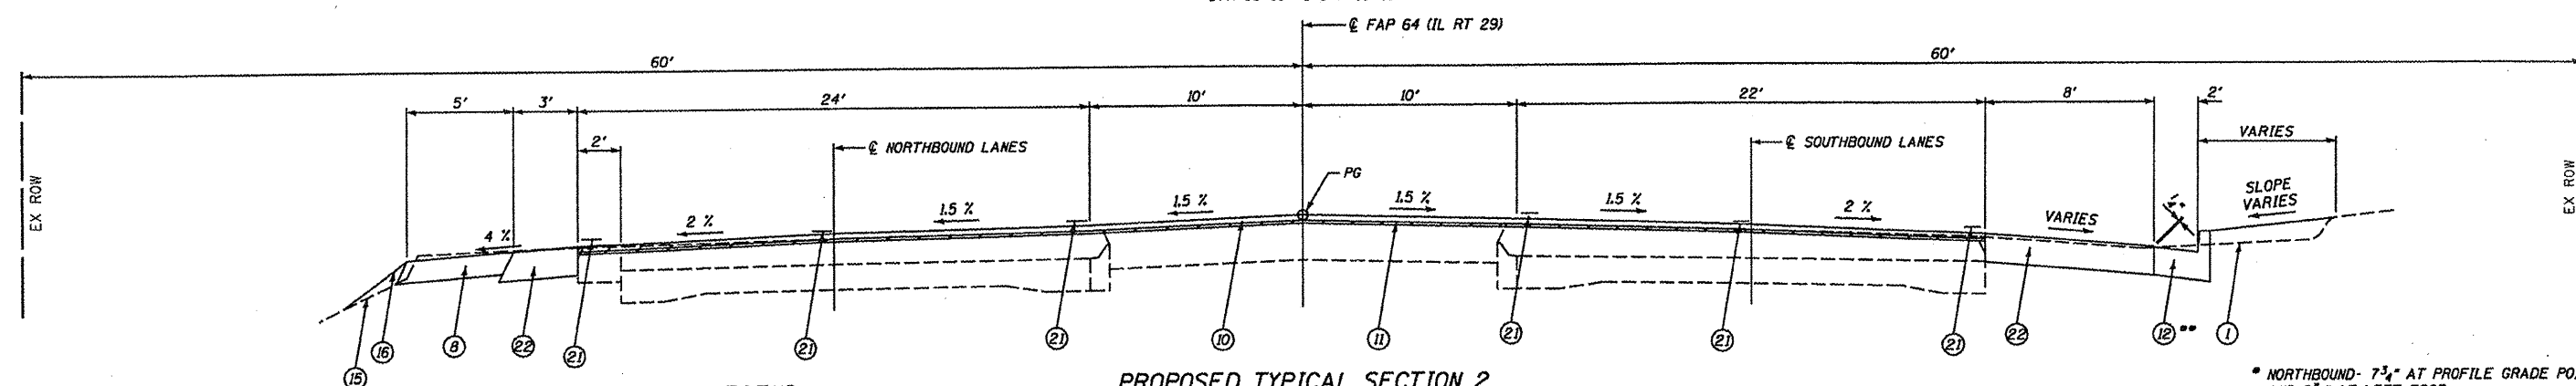

PROPOSED TYPICAL SECTION 2

STA 74+60 TO STA 76+50

* NORTHBOUND - 7 3/4" AT PROFILE GRADE POINT AND 6 3/4" AT LEFT EDGE
 SOUTHBOUND - 9" AT PROFILE GRADE POINT AND 7" AT RIGHT EDGE
 ** C&G BEGINS AT STA 75+00 SEE SHEET 38 OF 146 FOR DETAILS

LEGEND

- | | | | |
|--|---|--|--|
| ① EX GROUND LINE | ⑨ PR HMA SURFACE REMOVAL (VARIABLE DEPTH) | ⑬ PR TOPSOIL FURNISH AND PLACE 4" | ⑲ PR EARTH EXCAVATION |
| ② EX PCC PAVEMENT 7" (9" AT EDGES) | ⑩ PR POLYMERIZED HMA SURFACE COURSE, MIX "D", N70 1 1/2" | ⑭ PR HMA BINDER COURSE, IL-19.0, N70, VAR. DEPTH (1" TO 1.78") | ⑳ PR AGGREGATE BASE COURSE, TY A 8" |
| ③ EX HMA OVERLAYS 7 3/4" TO 9" * | ⑪ PR POLYMERIZED LEVELING BINDER (MACHINE METHOD), IL 4.75 N50 3/4" | ⑮ PR HMA SURFACE COURSE, MIX "D", N50 3 1/2" | ㉑ PR HMA SURFACE COURSE, MIX "D", N50 3 1/2" |
| ④ EX COMBINATION CONCRETE CURB AND GUTTER, TYPE M-4.04 | ⑫ PR COMBINATION CONCRETE CURB & GUTTER, TYPE B-6.24 | ⑯ PR STEEL PLATE BEAM GUARD RAIL, TYPE A OR TRAFFIC BARRIER TERMINAL, TYPE 6 OR TRAFFIC BARRIER TERMINAL, TYPE 1 SPECIAL (TANGENT) | ㉒ PR SUB-BASE GRANULAR MATERIAL, TY A 4" |
| ⑤ EX HMA SHOULDER 6" | ⑬ PR GUARDRAIL AGGREGATE EROSION CONTROL | ⑰ PR SEEDING, CLASS 2A | ㉓ PR HMA BINDER COURSE, IL - 19.0, N70, 1 1/2" |
| ⑥ EX HMA BASE COURSE 8" | ⑭ PR SUB BASE GRANULAR MATERIAL, TYPE A 12" | ⑱ PR MULCH, METHOD 2 - USE PROCEDURES 1 & 2 ONLY | |
| ⑦ EX AGGREGATE SHOULDER 6" | ⑮ PR FILL AREA | ㉒ PR PAVEMENT MARKING | |
| ⑧ PR AGGREGATE SHOULDERS, TYPE B 4" (TYP) | | ㉓ PR HMA SHOULDERS 8" | |

COOMBE-BLOXDORF P.C.
 Engineers/Land Surveyors
 Springfield, Illinois
 Design Firm License No. 184-002703

REVISIONS	
NAME	DATE

ILLINOIS DEPARTMENT OF TRANSPORTATION
TYPICAL SECTIONS IL 29
 SCALE: DATE AUG. 2008
 DRAWN BY CFC
 CHECKED BY MCB/GLS

12/2/2008 #FILE#ABBREV#