


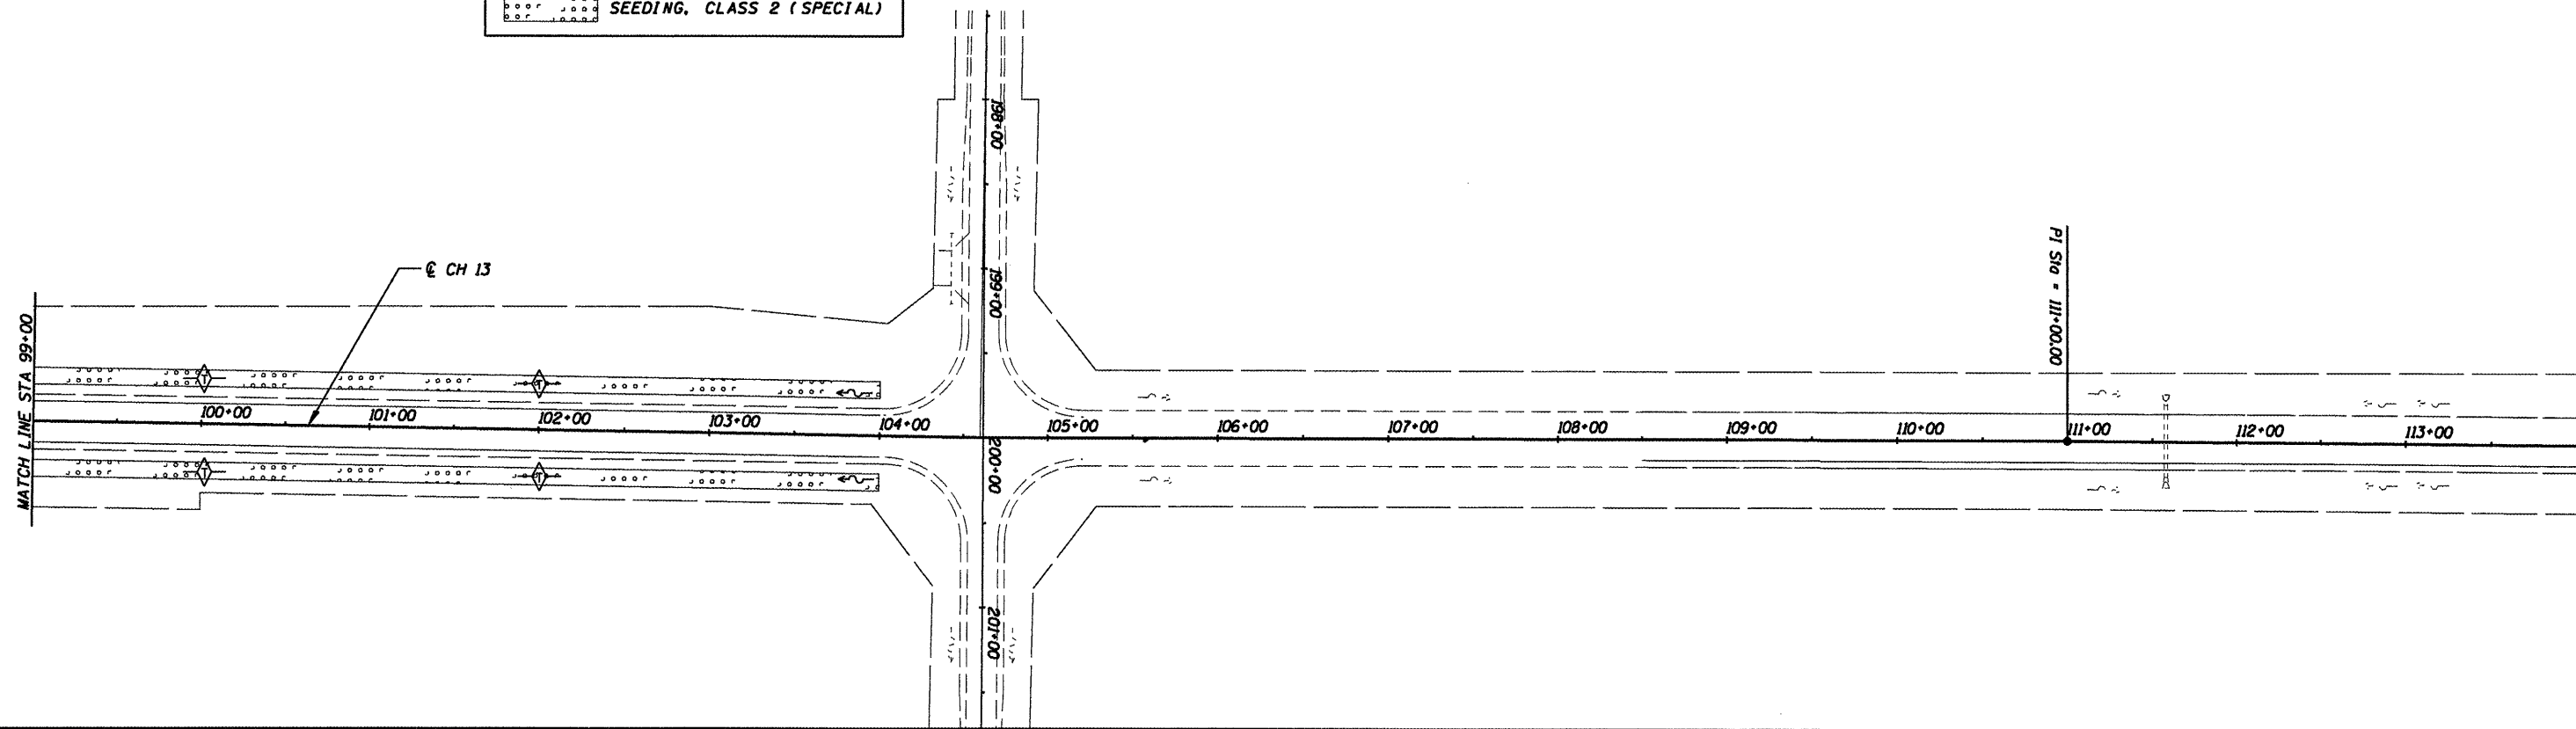

LEGEND	
	INLET & PIPE PROTECTION
	TEMPORARY DITCH CHECK
	PROPOSED CULVERT
	SEEDING, CLASS 2 (SPECIAL)

STA 99+00 TO STA 104+00	
SEEDING CLASS 2 (SPECIAL)	0.23 ACRES
TEMPORARY EROSION CONTROL SEEDING	23 POUNDS
TEMPORARY DITCH CHECK	4 EACH



**CUMMINS
ENGINEERING
CORPORATION**

JOB = 2096.1	DESIGNED - NAK	REVISED -
FILE NAME = 098erosion.dgn	DRAWN - AJH	REVISED -
PLOT SCALE = 100.000' / IN.	CHECKED - NAK	REVISED -
PLOT DATE = 12/22/2008	DATE - 10/15/2008	REVISED -

**MOULTRIE COUNTY
BETHANY FINDLAY RD. IMPROVEMENTS**

EROSION CONTROL PLAN

SCALE: SHEET NO. OF SHEETS STA. 99+00 TO STA. 114+00

F.A.S. RTE.	SECTION	COUNTY	TOTAL SHEETS	SHEET NO.
650	02-00062-01-PV	MOULTRIE	44	20
CH 13, BETHANY FINDLAY RD.		CONTRACT NO. 95568		
FED. ROAD DIST. NO.		ILLINOIS FED. AID PROJECT		