


LANDSCAPE SCHEDULE

SYMBOL	KEY	BOTANICAL NAME	COMMON NAME	QUANTITY	SIZE	REMARKS
	A	ACER SACCHARUM NIGRUM	BLACK MAPLE	ONE (1)	3"-4" CALLIPER	
	B	BETULA NIGRA DURA-HEAT OR HERITAGE	CLUMP RIVER BIRCH	ONE (1)	2" CALLIPER	
	C	LIRIOPE SPICATA	CREEPING LILYTURF	FORTY TWO (42)	1 GAL. CONTAINER	
	D	PENNISETUM ALOPECUROIDES HAMELYN	DWARF FOUNTAIN GRASS	SIX (6)	3 GAL. CONTAINER	
	E	GRASS SEED MIX: 5% KENTUCKY BLUEGRASS 95% EQUAL PARTS OF FESCUE TURF BLEND (USE THREE FESCUES)		200 LBS PER ACRE	--	SEED ALL AREAS NOT INDICATED TO BE SOD, PAVED, OR PLANTING BEDS
	F	SOD GRASS MIX: 5% KENTUCKY BLUEGRASS 95% EQUAL PARTS OF FESCUE TURF BLEND (USE THREE FESCUES)		SEE PLAN	--	
	G	N/A	SHREDDED HARDWOOD BARK MULCH	26" BED DEPTH		3'-0" CIRCUMFERENCE AT NEW AND EXISTING PLANT & TREE BASES, AND IN INDICATED PLANTING BEDS
	H	N/A	LIMESTONE BOULDER	TWO (2)	200 LB	BOULDERS TO BE INSTALLED 1/3 BELOW GRADE
	J	N/A	LIMESTONE BOULDER	FOUR (4)	150 LB	BOULDERS TO BE INSTALLED 1/3 BELOW GRADE
	K	N/A	LIMESTONE BOULDER	FOUR (4)	100 LB	BOULDERS TO BE INSTALLED 1/3 BELOW GRADE

Contract # 97367
GENERAL NOTES

1. SEE SPECIFICATIONS FOR GRASS LAWN 029320 AND LANDSCAPE PLANTING 029350 SPECIFICATIONS.

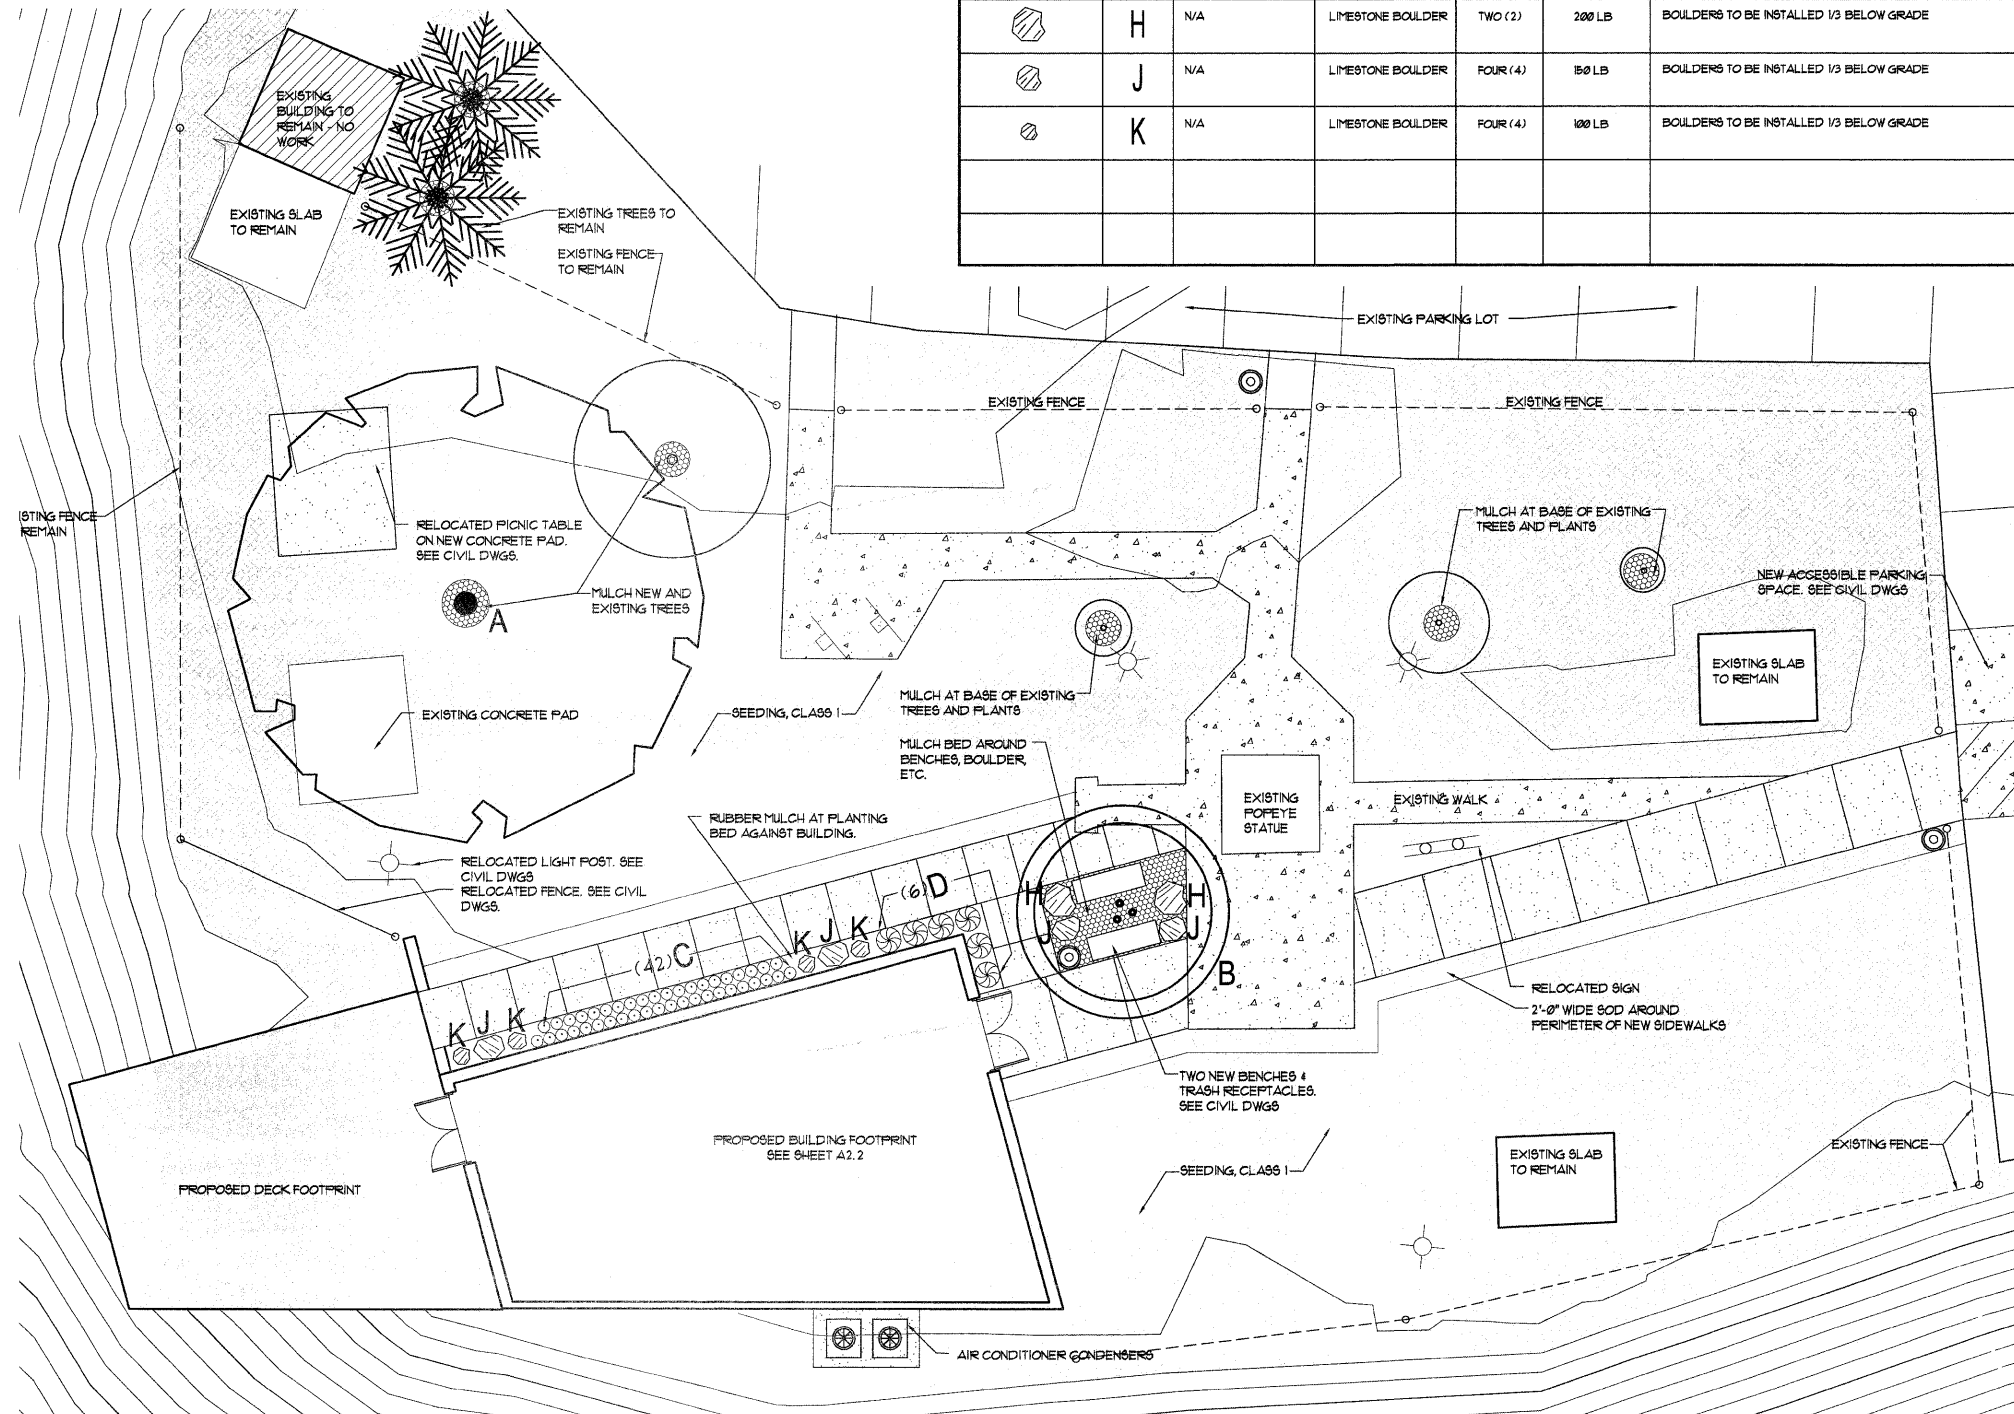

01.09.09 IDOT Submittal
Issued description

ARCHITECTURAL SITE PLAN & NOTES

CHESTER WELCOME CENTER


Chester, Illinois

QUADRANT design
architects & planners

135 south main street
waterloo, illinois 62298
phone 618.939.0606

job number 20525
drawn by JE
checked by MS
file name Welcome Center Site
scale noted

1 ARCHITECTURAL SITE PLAN
SCALE: 1/8" = 1'-0"

 

sheet **A1.1**