


KA038

K:\Kankakee\0807506 Lighting Ph.2\Draw\Sheets  
 FILE: Siteplan.dwg  
 LAYOUT: Layout1  
 UPDATE BY: Jim Ohse  
 SURVEY BOOK #  
 DATE: Thursday, January 15, 2009 11:12:30 AM  
 XREF DWG: elec-base.dwg  
 tbclnt.dwg  
 tb.dwg

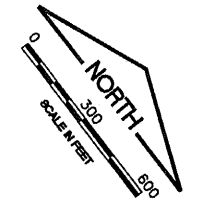


**LEGEND**

	PROPOSED LIGHTING REHABILITATION
	EXISTING HANGAR/BUILDING
	EXISTING PAVEMENT
	BENCHMARK/CONTROL POINT
	EXISTING AIRPORT PROPERTY LINE
	PROPOSED TAXIWAY REDESIGNATION

**REVISIONS**

NUMBER	BY	DATE

0 1 2  
 THIS BAR IS EQUAL TO 2"  
 AT FULL SCALE (34X22).

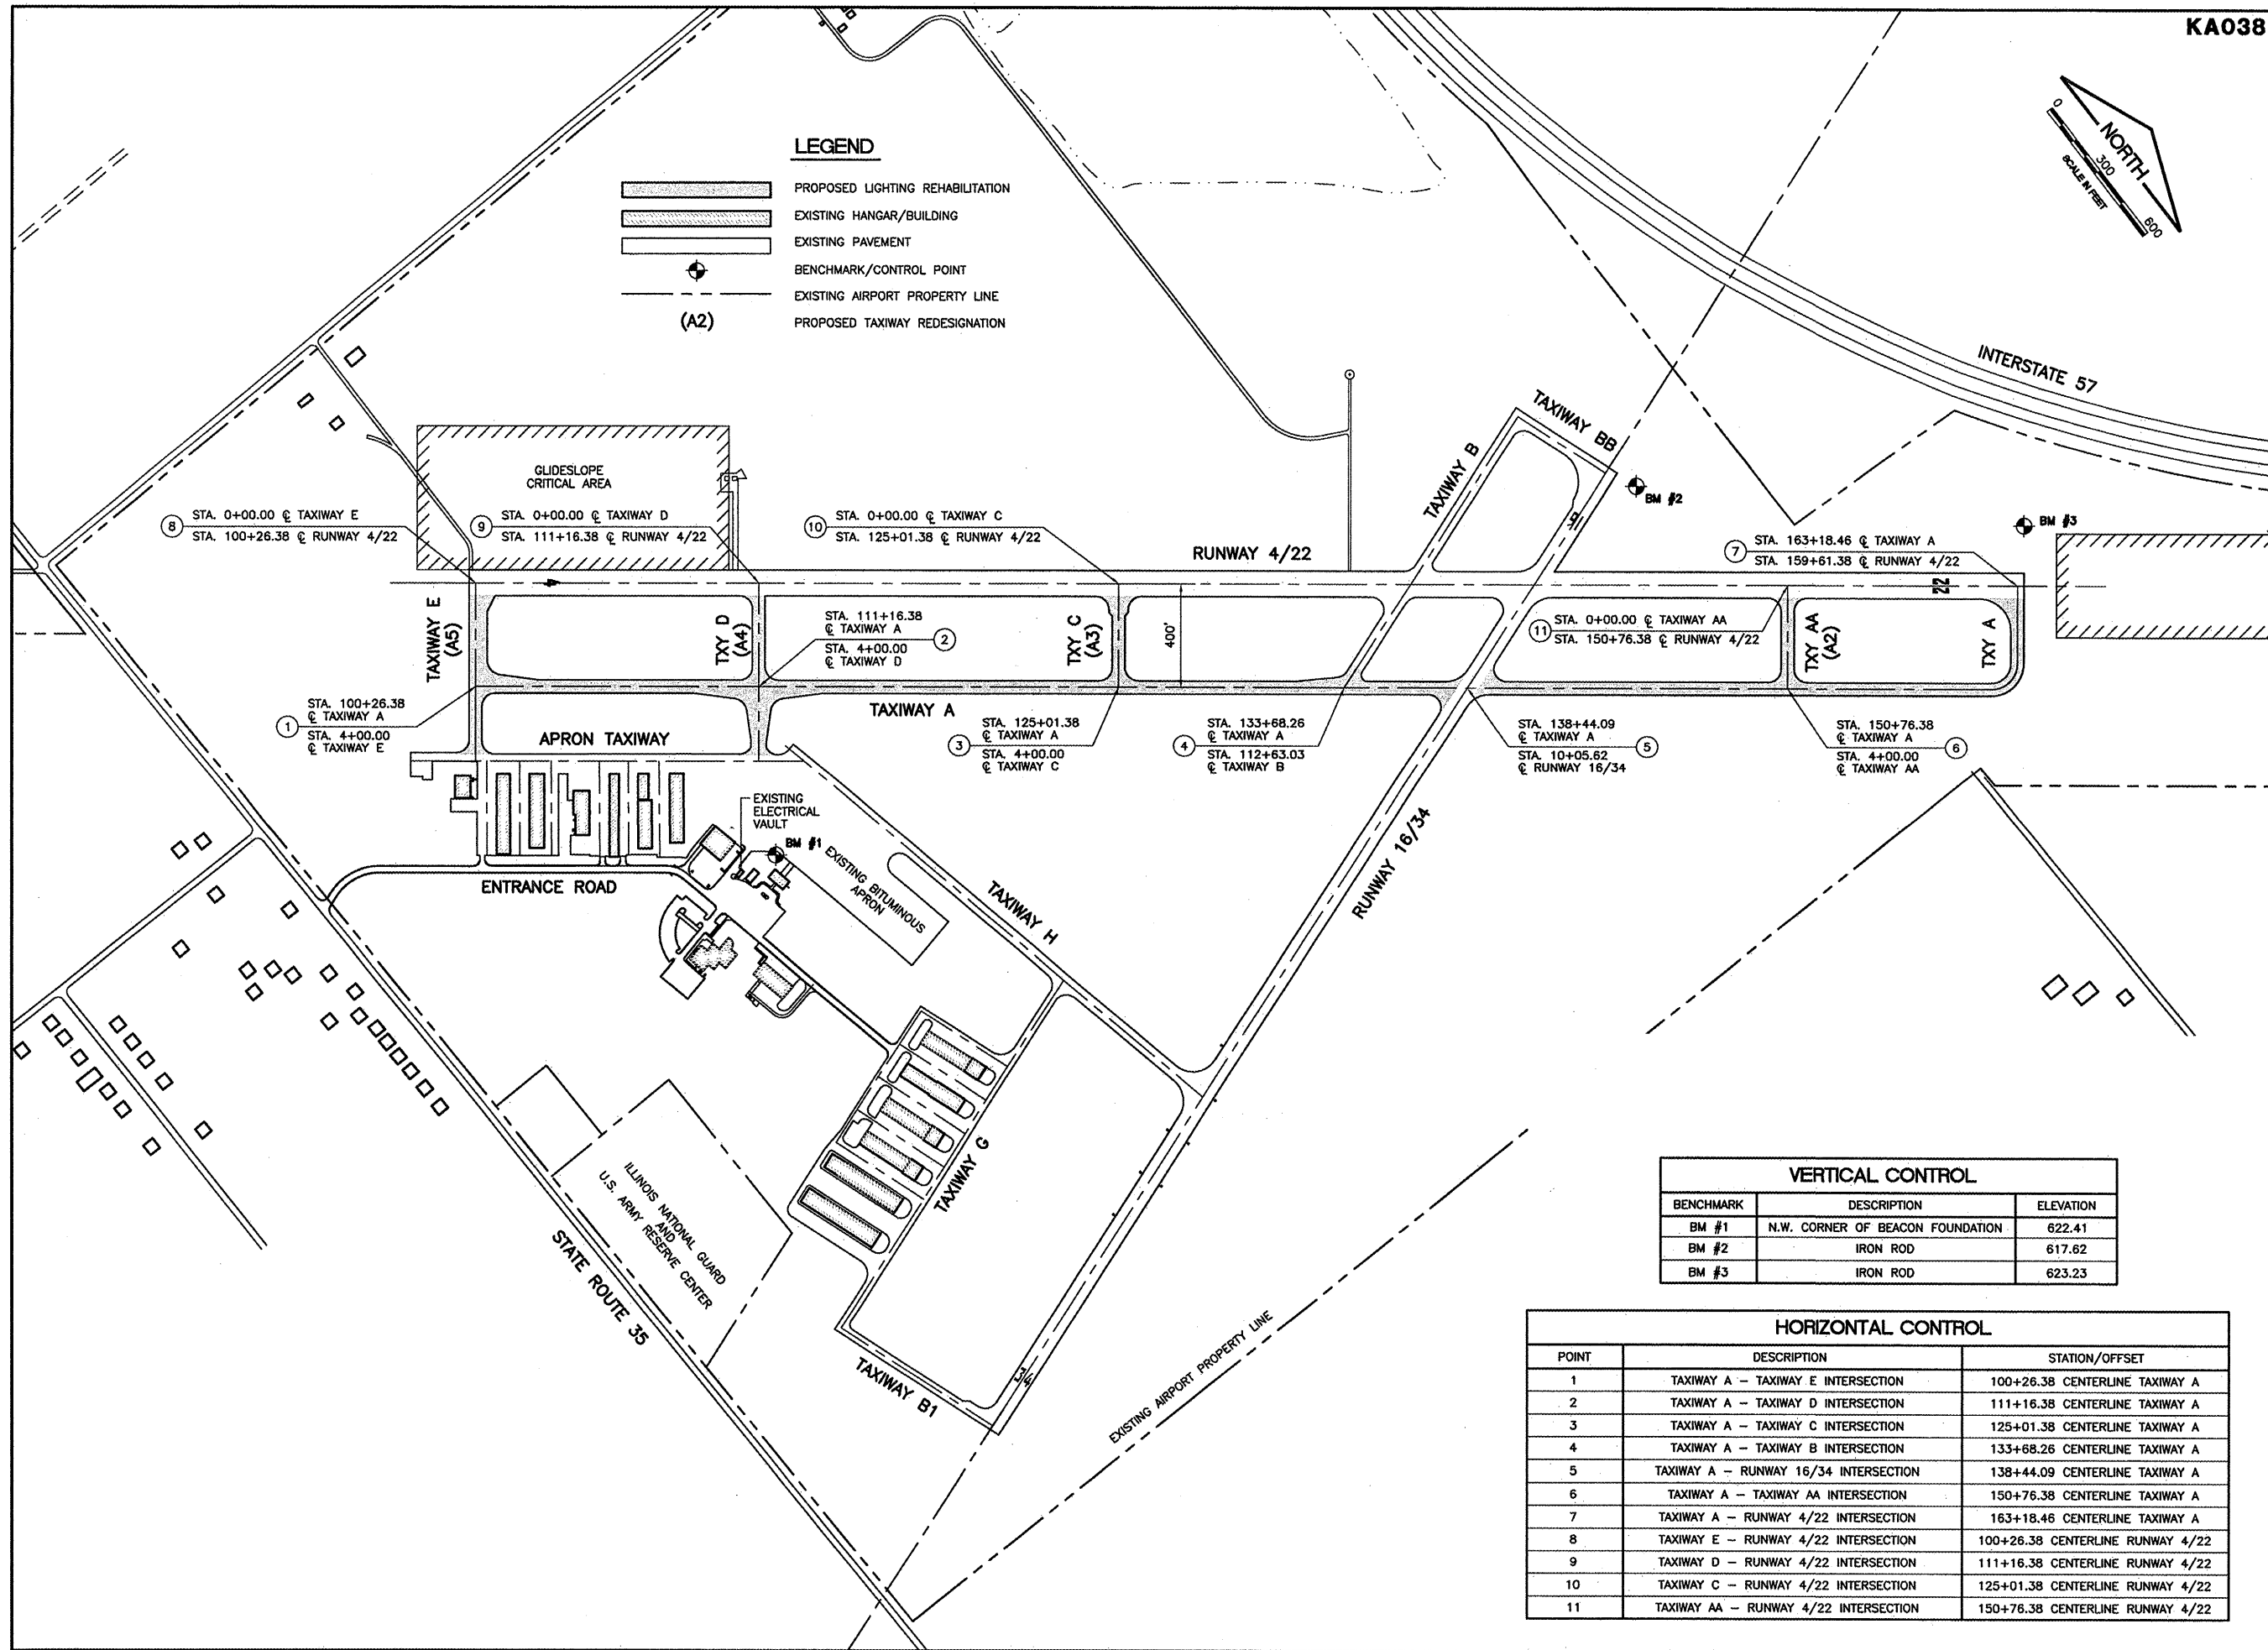

**GREATER KANKAKEE AIRPORT  
 KANKAKEE, ILLINOIS  
 REHABILITATE AIRFIELD LIGHTING SYSTEM -  
 RUNWAY 4/22 PARALLEL AND CONNECTING TAXIWAYS  
 SITE PLAN/PROJECT CONTROL PLAN**

**VERTICAL CONTROL**

BENCHMARK	DESCRIPTION	ELEVATION
BM #1	N.W. CORNER OF BEACON FOUNDATION	622.41
BM #2	IRON ROD	617.62
BM #3	IRON ROD	623.23

**HORIZONTAL CONTROL**

POINT	DESCRIPTION	STATION/OFFSET
1	TAXIWAY A - TAXIWAY E INTERSECTION	100+26.38 CENTERLINE TAXIWAY A
2	TAXIWAY A - TAXIWAY D INTERSECTION	111+16.38 CENTERLINE TAXIWAY A
3	TAXIWAY A - TAXIWAY C INTERSECTION	125+01.38 CENTERLINE TAXIWAY A
4	TAXIWAY A - TAXIWAY B INTERSECTION	133+68.26 CENTERLINE TAXIWAY A
5	TAXIWAY A - RUNWAY 16/34 INTERSECTION	138+44.09 CENTERLINE TAXIWAY A
6	TAXIWAY A - TAXIWAY AA INTERSECTION	150+76.38 CENTERLINE TAXIWAY A
7	TAXIWAY A - RUNWAY 4/22 INTERSECTION	163+18.46 CENTERLINE TAXIWAY A
8	TAXIWAY E - RUNWAY 4/22 INTERSECTION	100+26.38 CENTERLINE RUNWAY 4/22
9	TAXIWAY D - RUNWAY 4/22 INTERSECTION	111+16.38 CENTERLINE RUNWAY 4/22
10	TAXIWAY C - RUNWAY 4/22 INTERSECTION	125+01.38 CENTERLINE RUNWAY 4/22
11	TAXIWAY AA - RUNWAY 4/22 INTERSECTION	150+76.38 CENTERLINE RUNWAY 4/22

© Copyright CMT, Inc.

**CMT**  
 CRAWFORD, MURPHY & TILLY, INC.  
 CONSULTING ENGINEERS  
 License No. BA-000913

DESIGN BY: MND  
 DRAWN BY: JRO  
 CHECKED BY: MND  
 APPROVED BY:  
 DATE: 01/16/09  
 JOB No: 08075-06  
 ILL. PROJECT: IKK-3863  
 A.I.P. PROJECT: 3-17-0057-B15  
**FINAL SUBMITTAL**  
 SHEET 3 OF 20 SHEETS