



REVISIONS		
NUMBER	BY	DATE

 

**CHICAGO EXECUTIVE AIRPORT
 WHEELING/PROSPECT HEIGHTS, ILLINOIS
 SITE PLAN/PROJECT CONTROL PLAN**

© Copyright CMT, Inc.
CMT
 CRAWFORD, MURPHY & TILLY, INC.
 CONSULTING ENGINEERS
 License No. 84-006513
CHICAGO EXECUTIVE AIRPORT

DESIGN BY:	MJS
DRAWN BY:	JRO
CHECKED BY:	
APPROVED BY:	
DATE:	11/21/08
JOB No:	06290-07
ILLINOIS PROJECT: PWK-3613 A.I.P. PROJECT: 3-17-0018-B39	
SHEET 3 OF 40 SHEETS	

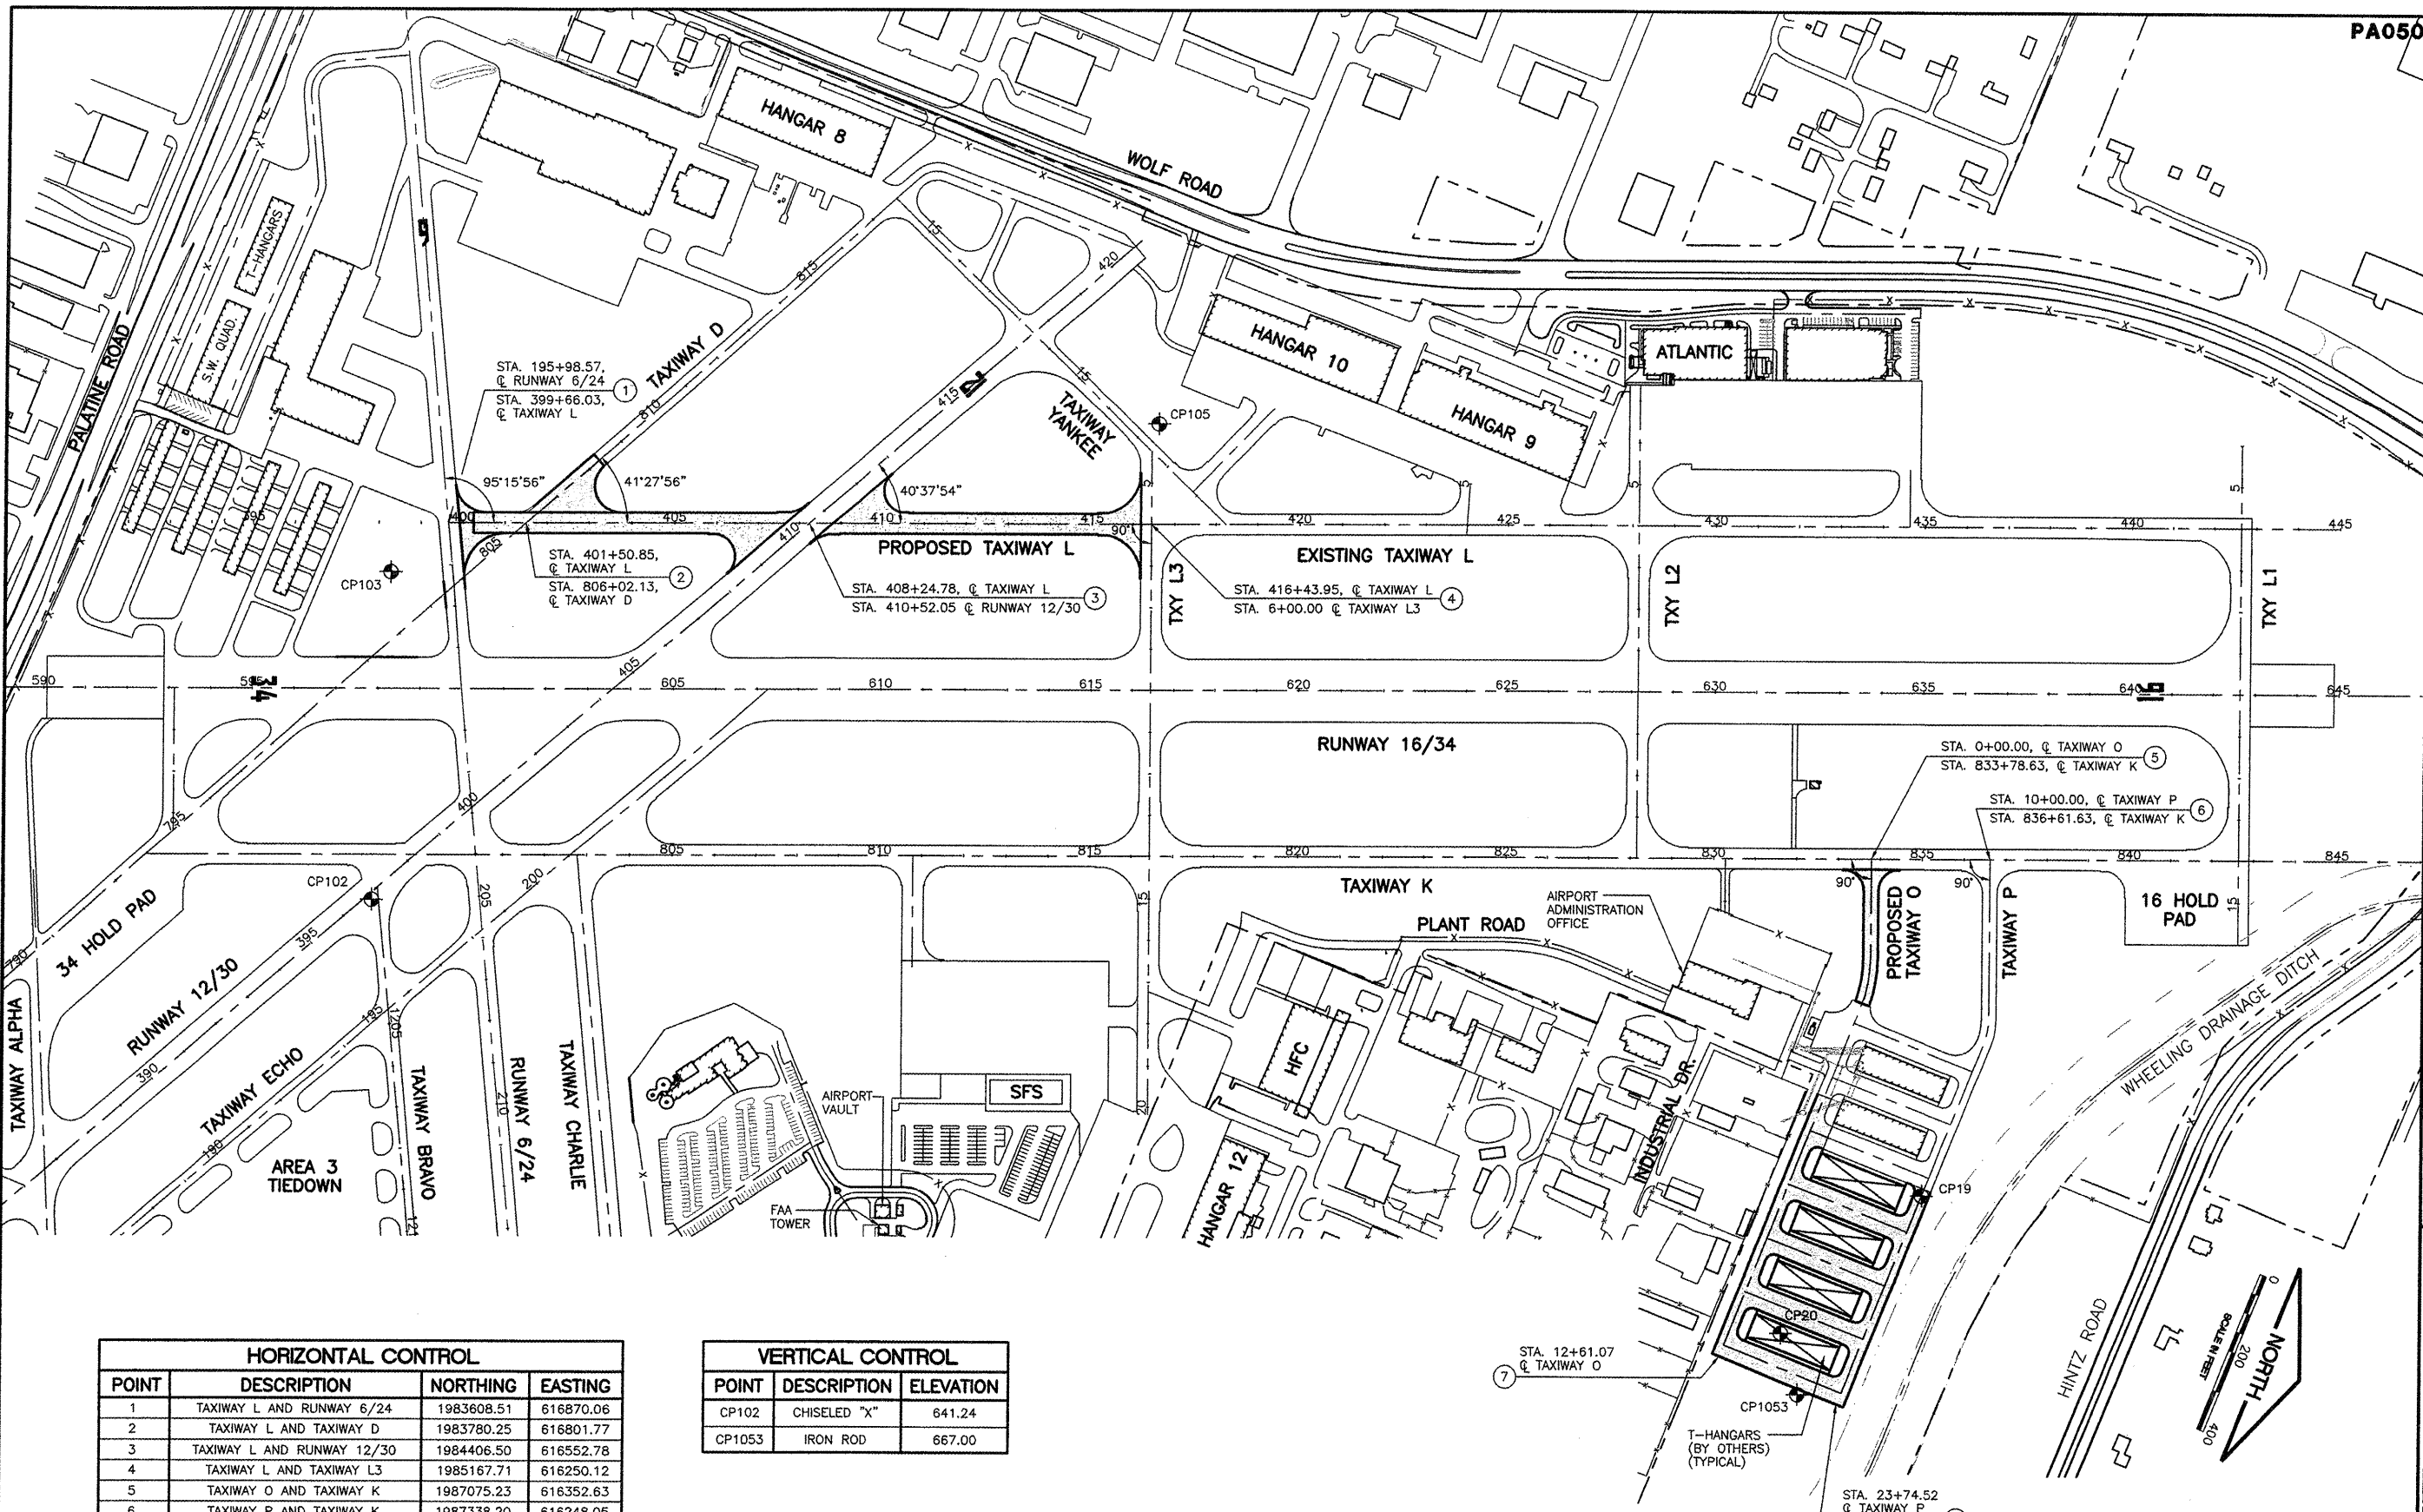

HORIZONTAL CONTROL			
POINT	DESCRIPTION	NORTHING	EASTING
1	TAXIWAY L AND RUNWAY 6/24	1983608.51	616870.06
2	TAXIWAY L AND TAXIWAY D	1983780.25	616801.77
3	TAXIWAY L AND RUNWAY 12/30	1984406.50	616552.78
4	TAXIWAY L AND TAXIWAY L3	1985167.71	616250.12
5	TAXIWAY O AND TAXIWAY K	1987075.23	616352.63
6	TAXIWAY P AND TAXIWAY K	1987338.20	616248.05
7	END OF PAVEMENT TAXIWAY O	1987184.99	617594.13
8	END OF PAVEMENT TAXIWAY P	1987489.99	617594.14
CP102	CHISELED "X" ON P.C.C. PAVEMENT	1983778.63	617777.48
CP103	IRON ROD	1983525.08	617030.45
CP105	IRON ROD	1985094.27	616019.35
CP19	IRON ROD	1987490.43	617055.67
CP20	IRON PIPE	1987301.69	617486.34
CP1053	IRON ROD	1987393.61	617607.22

VERTICAL CONTROL		
POINT	DESCRIPTION	ELEVATION
CP102	CHISELED "X"	641.24
CP1053	IRON ROD	667.00

LEGEND	
	NEW P.C.C. PAVEMENT
	NEW BITUMINOUS PAVEMENTS
	AIRPORT PROPERTY LINE
	EXISTING FENCE LINE