


PA050

K:\Pawakelp\0629007 Extend Tax L\Draw\Sheets\FILE: try-grade-2.dwg
 LAYOUT: Layout1
 UPDATE BY: mkatz
 SURVEY BOOK #
 DATE: Mon 11/17/08 1:16pm
 XREF DWG: tbcint.dwg
 tb.dwg
 taxiway-base.dwg
 contours.dwg


REVISIONS

NUMBER	BY	DATE

 

LEGEND

- PROPOSED ELEVATION
- PROPOSED ELEVATION MATCH POINT OFFSET FROM CENTERLINE
- PROPOSED CONTOUR
- EXISTING CONTOUR
- PROPOSED STORM SEWER STRUCTURE
- EXISTING STORM SEWER STRUCTURE

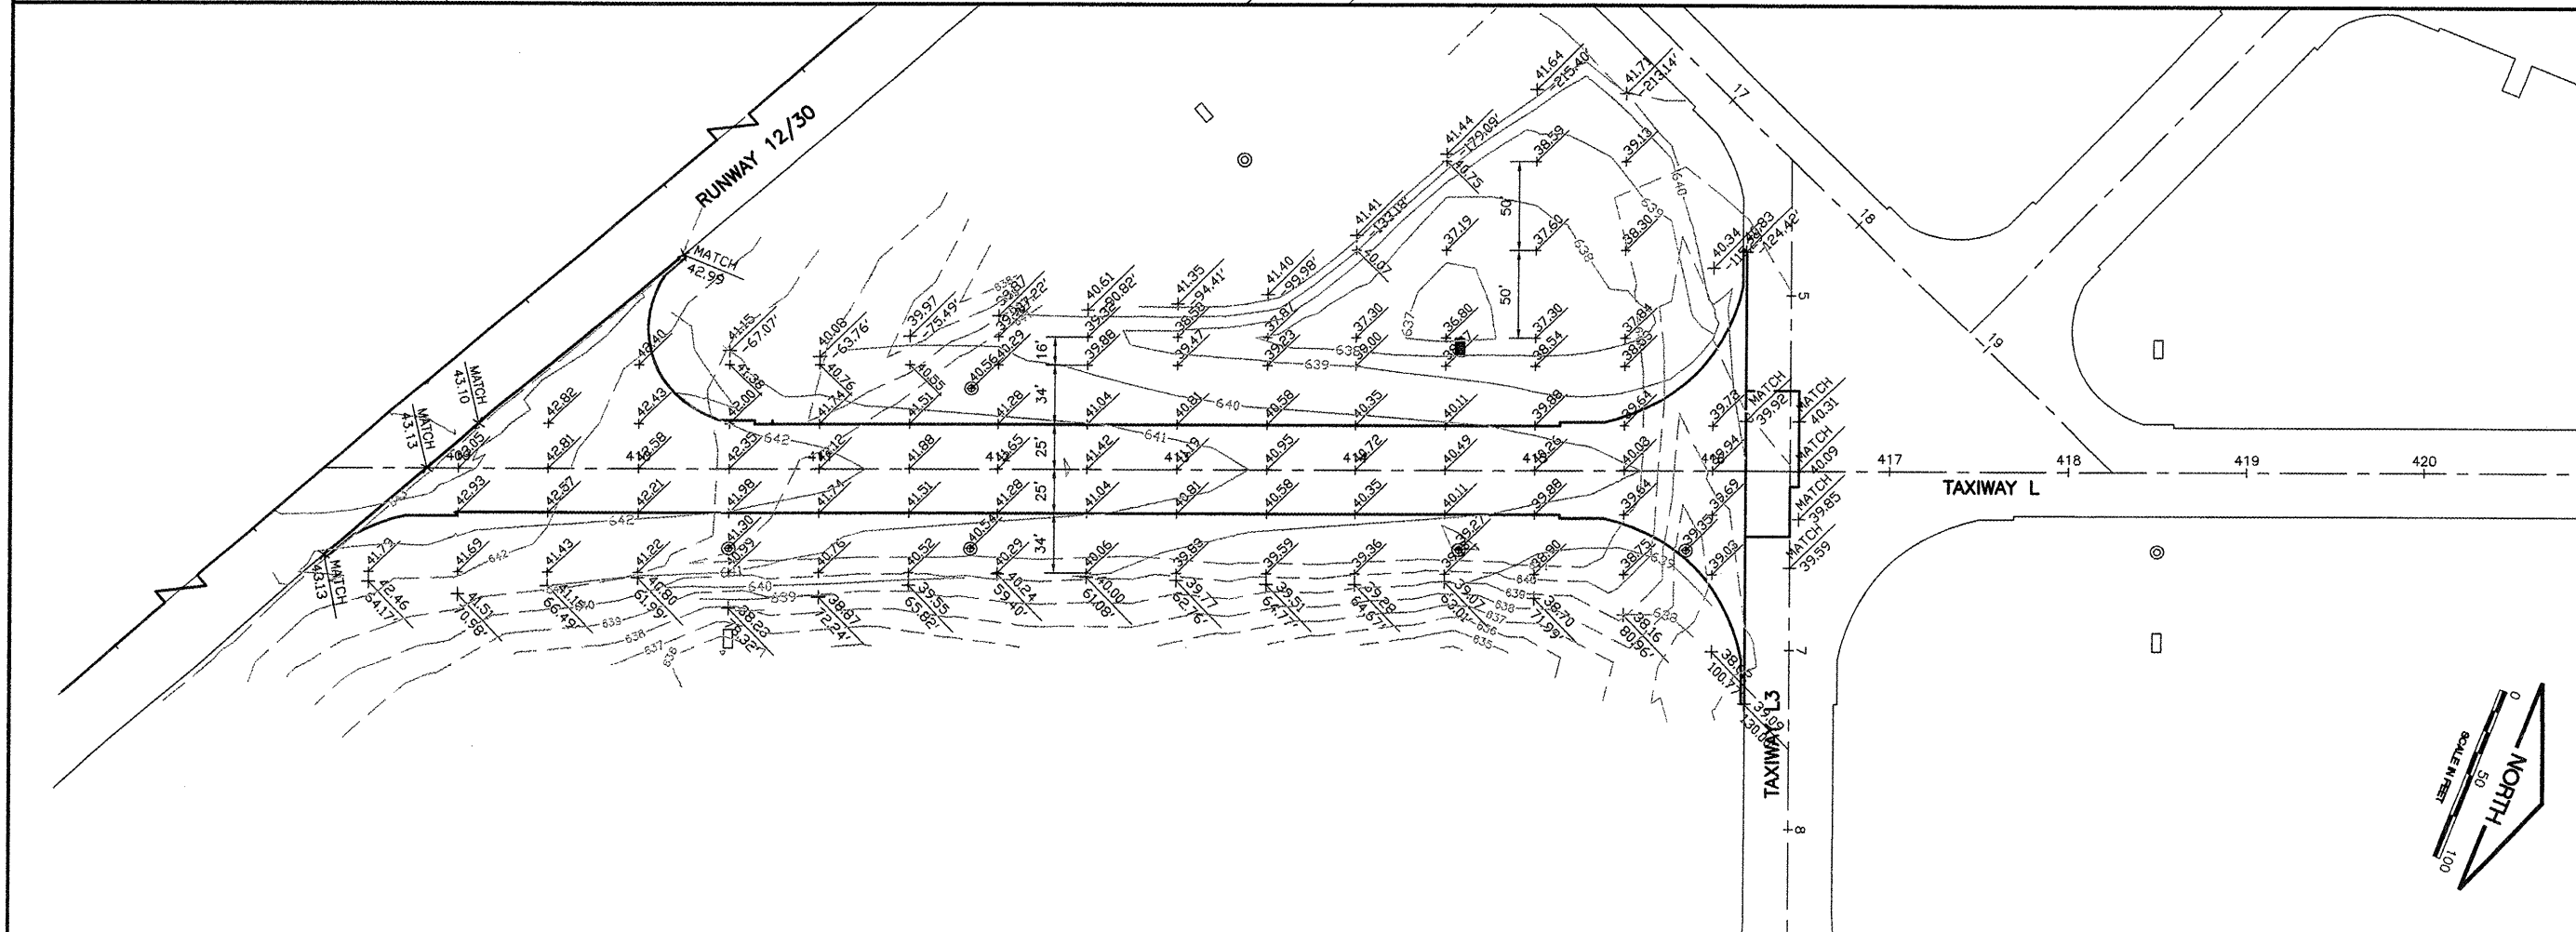

CHICAGO EXECUTIVE AIRPORT
 WHEELING/PROSPECT HEIGHTS, ILLINOIS

GRADING PLAN
 TAXIWAY L

© Copyright CMT, Inc.

CMT
 CRAWFORD, MURPHY & TILLY, INC.
 CONSULTING ENGINEERS
 License No. 04-00619

CHICAGO
 EXECUTIVE AIRPORT

DESIGN BY:	MJS
DRAWN BY:	JRO
CHECKED BY:	
APPROVED BY:	
DATE:	11/21/08
JOB No:	06290-07
ILLINOIS PROJECT:	PWK-3613
A.I.P. PROJECT:	3-17-0018-B39
SHEET	15 OF 40 SHEETS