


 


NUMBER	BY	DATE

0 1 2
THIS BAR IS EQUAL TO 2"
AT FULL SCALE (34X22).
PLOT 1

LEGEND

-  NEW PERIMETER ROAD
-  UNDERCUT SECTION
-  UNDERCUT WITH SOIL STABILIZATION

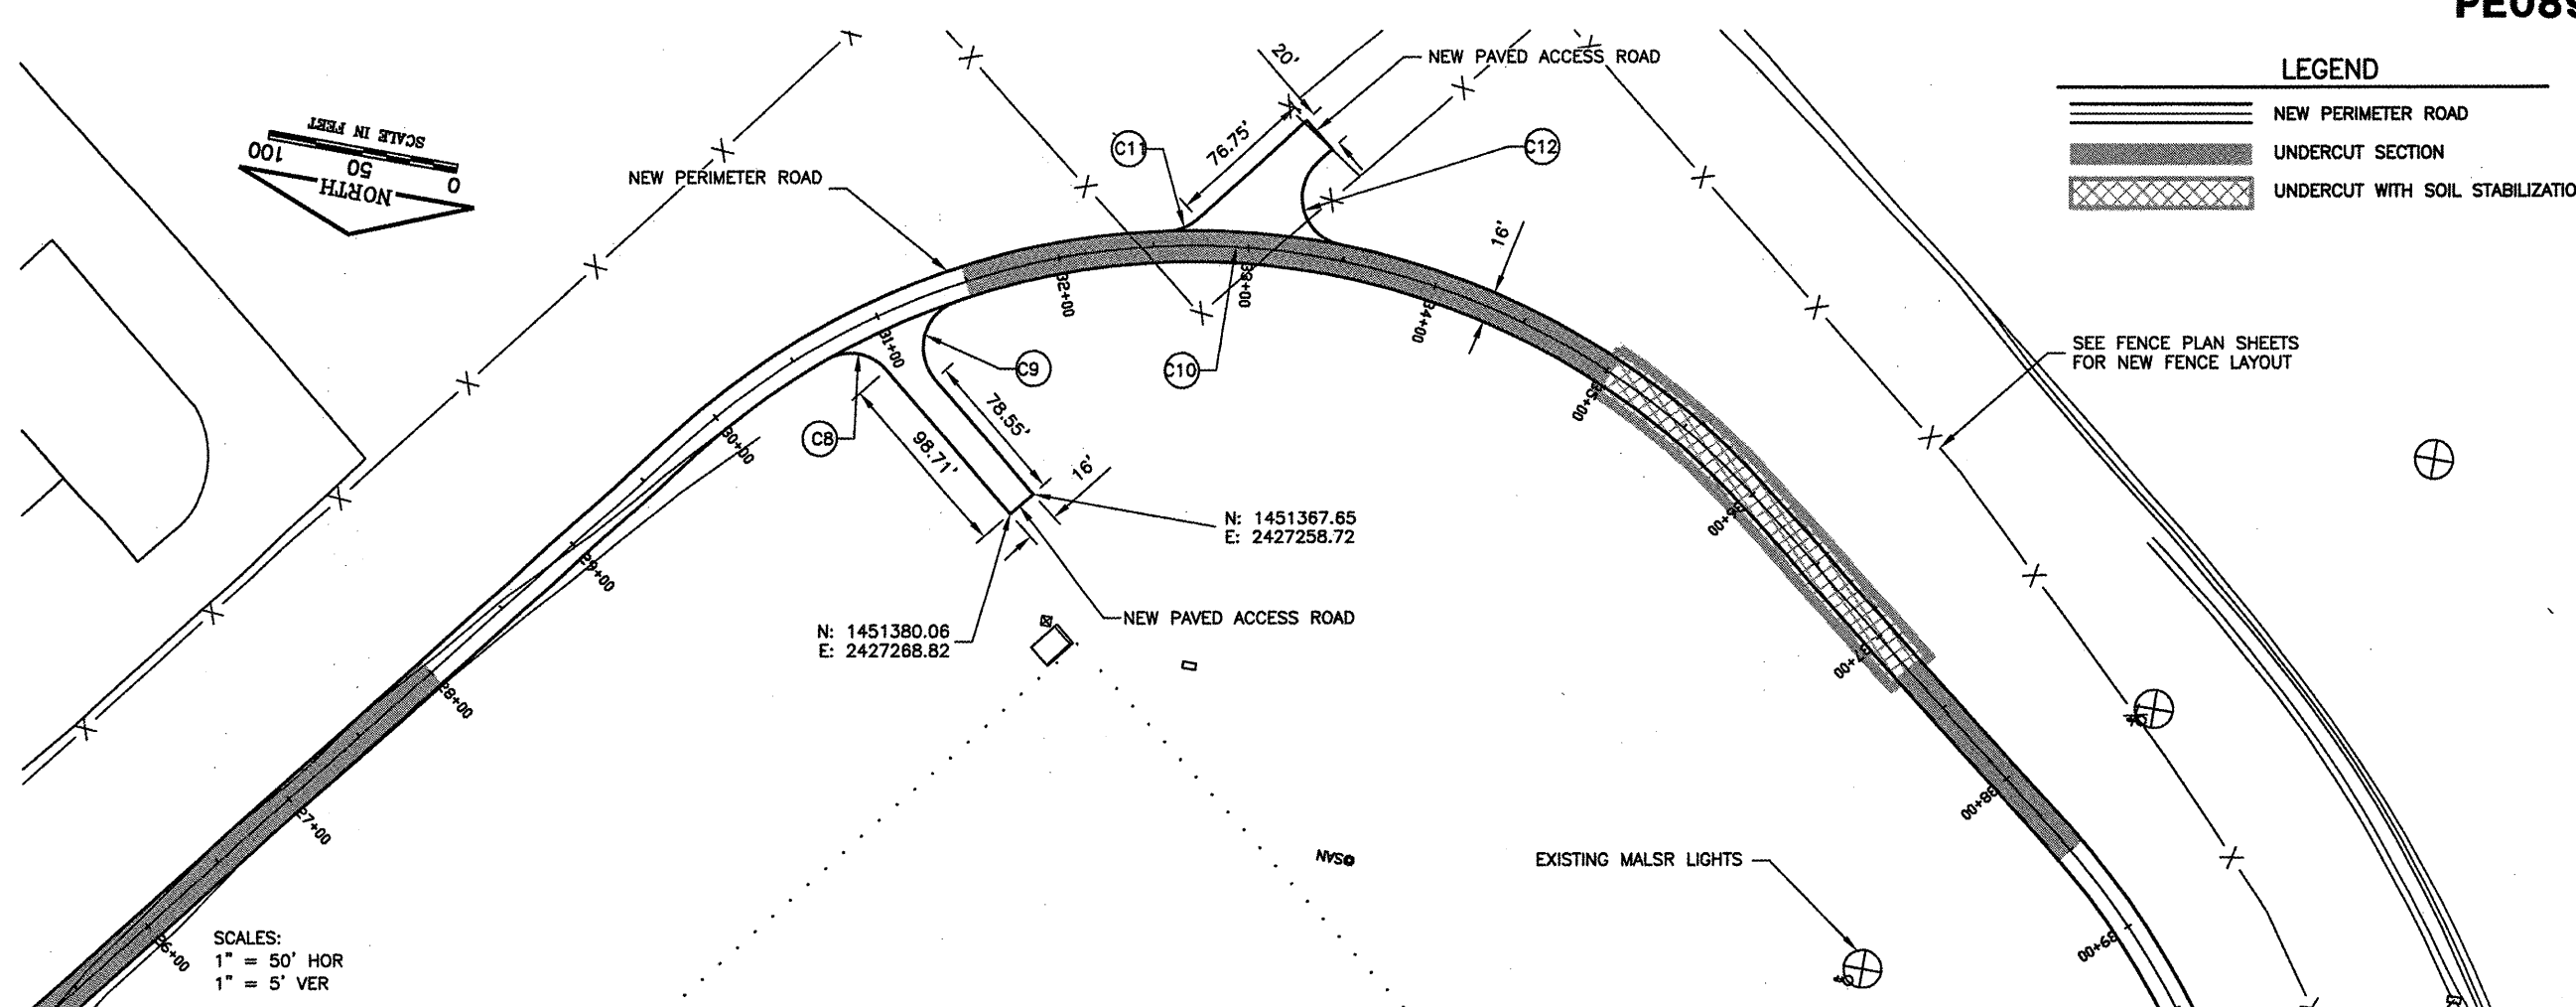

SCALES:
1" = 50' HOR
1" = 5' VER



CONSTRUCT NEW PERIMETER ROAD AND
PERIMETER FENCE - PROJECT 3

GENERAL WAYNE A. DOWNING
PEORIA INTERNATIONAL AIRPORT

CMT
CRAWFORD, MURPHY & TILLY, INC.
CONSULTING ENGINEERS
License No. 84-000515

PROJECT: PIA-3865
AIP PROJ. 3-17-0080-XX

FILE: SOUTH_PLAN_PROFILE_03
DESIGN BY: TJH/SMS
DRAWN BY: CMT
CHECKED BY: CET
APPROVED BY: CET
DATE: 02-13-2009
JOB No: 07061-04-00

SOUTH PLAN AND PROFILE
SHEET 3 OF 7

SHEET 16 OF 151 SHEETS

K:\Peoria\07061-04-00\Draw\Sheets\1 - West_South_Fence\Phase 3 Sheets
FILE: South_Plan_Profile_03.dwg
DATE: 2/11/2009 5:50 PM