


NUMBER	BY	DATE

 

CONSTRUCT NEW PERIMETER ROAD AND PERIMETER FENCE - PROJECT 3

© Copyright CMT, Inc.
CMT
 CRAWFORD, MURPHY & TILLY, INC.
 CONSULTING ENGINEERS
 License No. 984-006515

IL PROJECT: PIA-3865
AP PROJ: 3-17-0080-XX



FILE:	SOUTH_PLAN_PROFILE_06
DESIGN BY:	TJH/SMS
DRAWN BY:	CMT
CHECKED BY:	CET
APPROVED BY:	CET
DATE:	02-13-2009
JOB No:	07061-04-00

SOUTH PLAN AND PROFILE SHEET 6 OF 7


SHEET 19 OF 151 SHEETS

LEGEND

- NEW PERIMETER ROAD
- UNDERCUT SECTION
- UNDERCUT WITH SOIL STABILIZATION

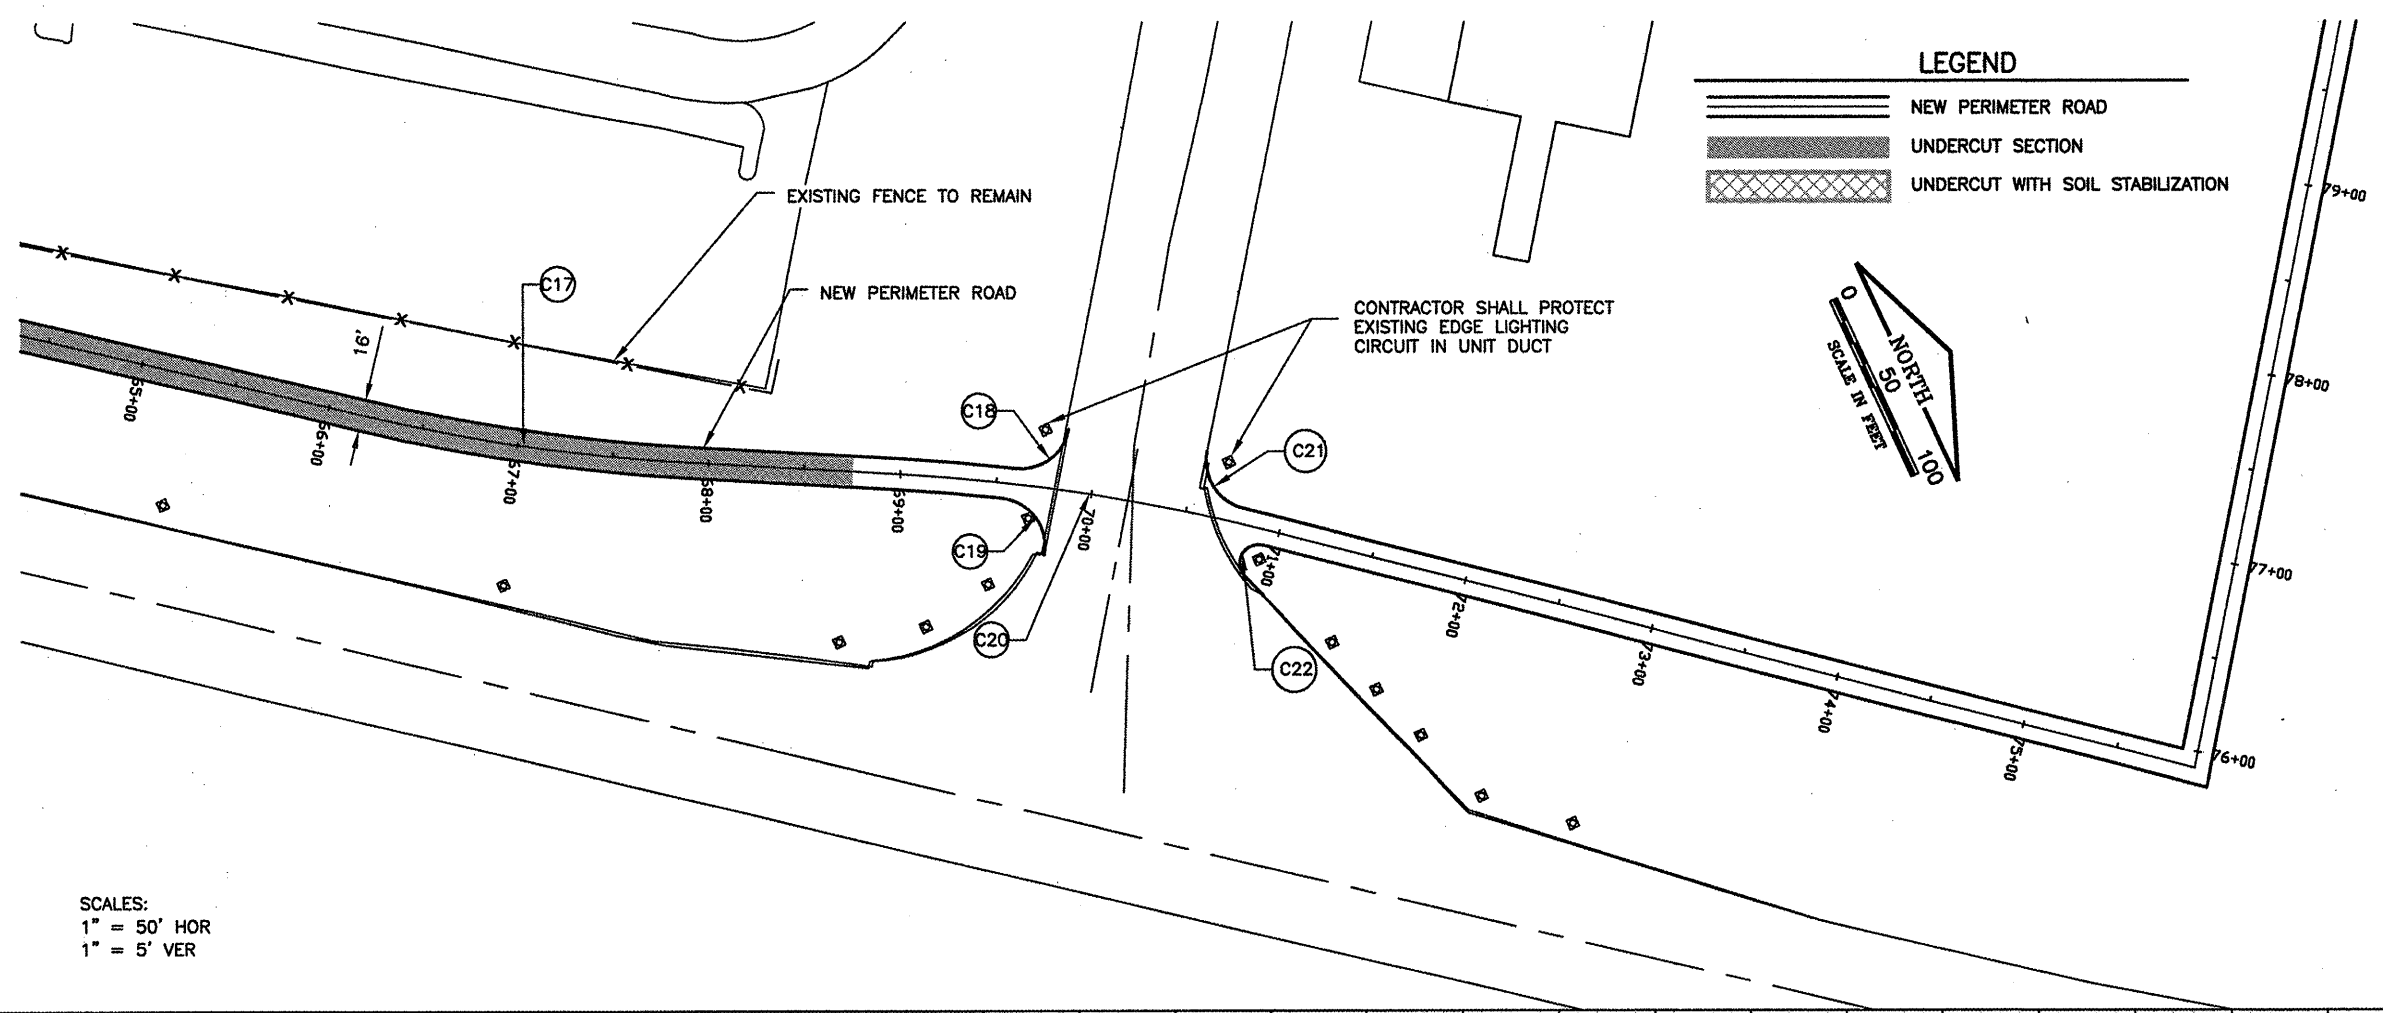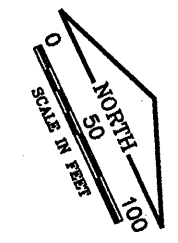

SCALES:
 1" = 50' HOR
 1" = 5' VER

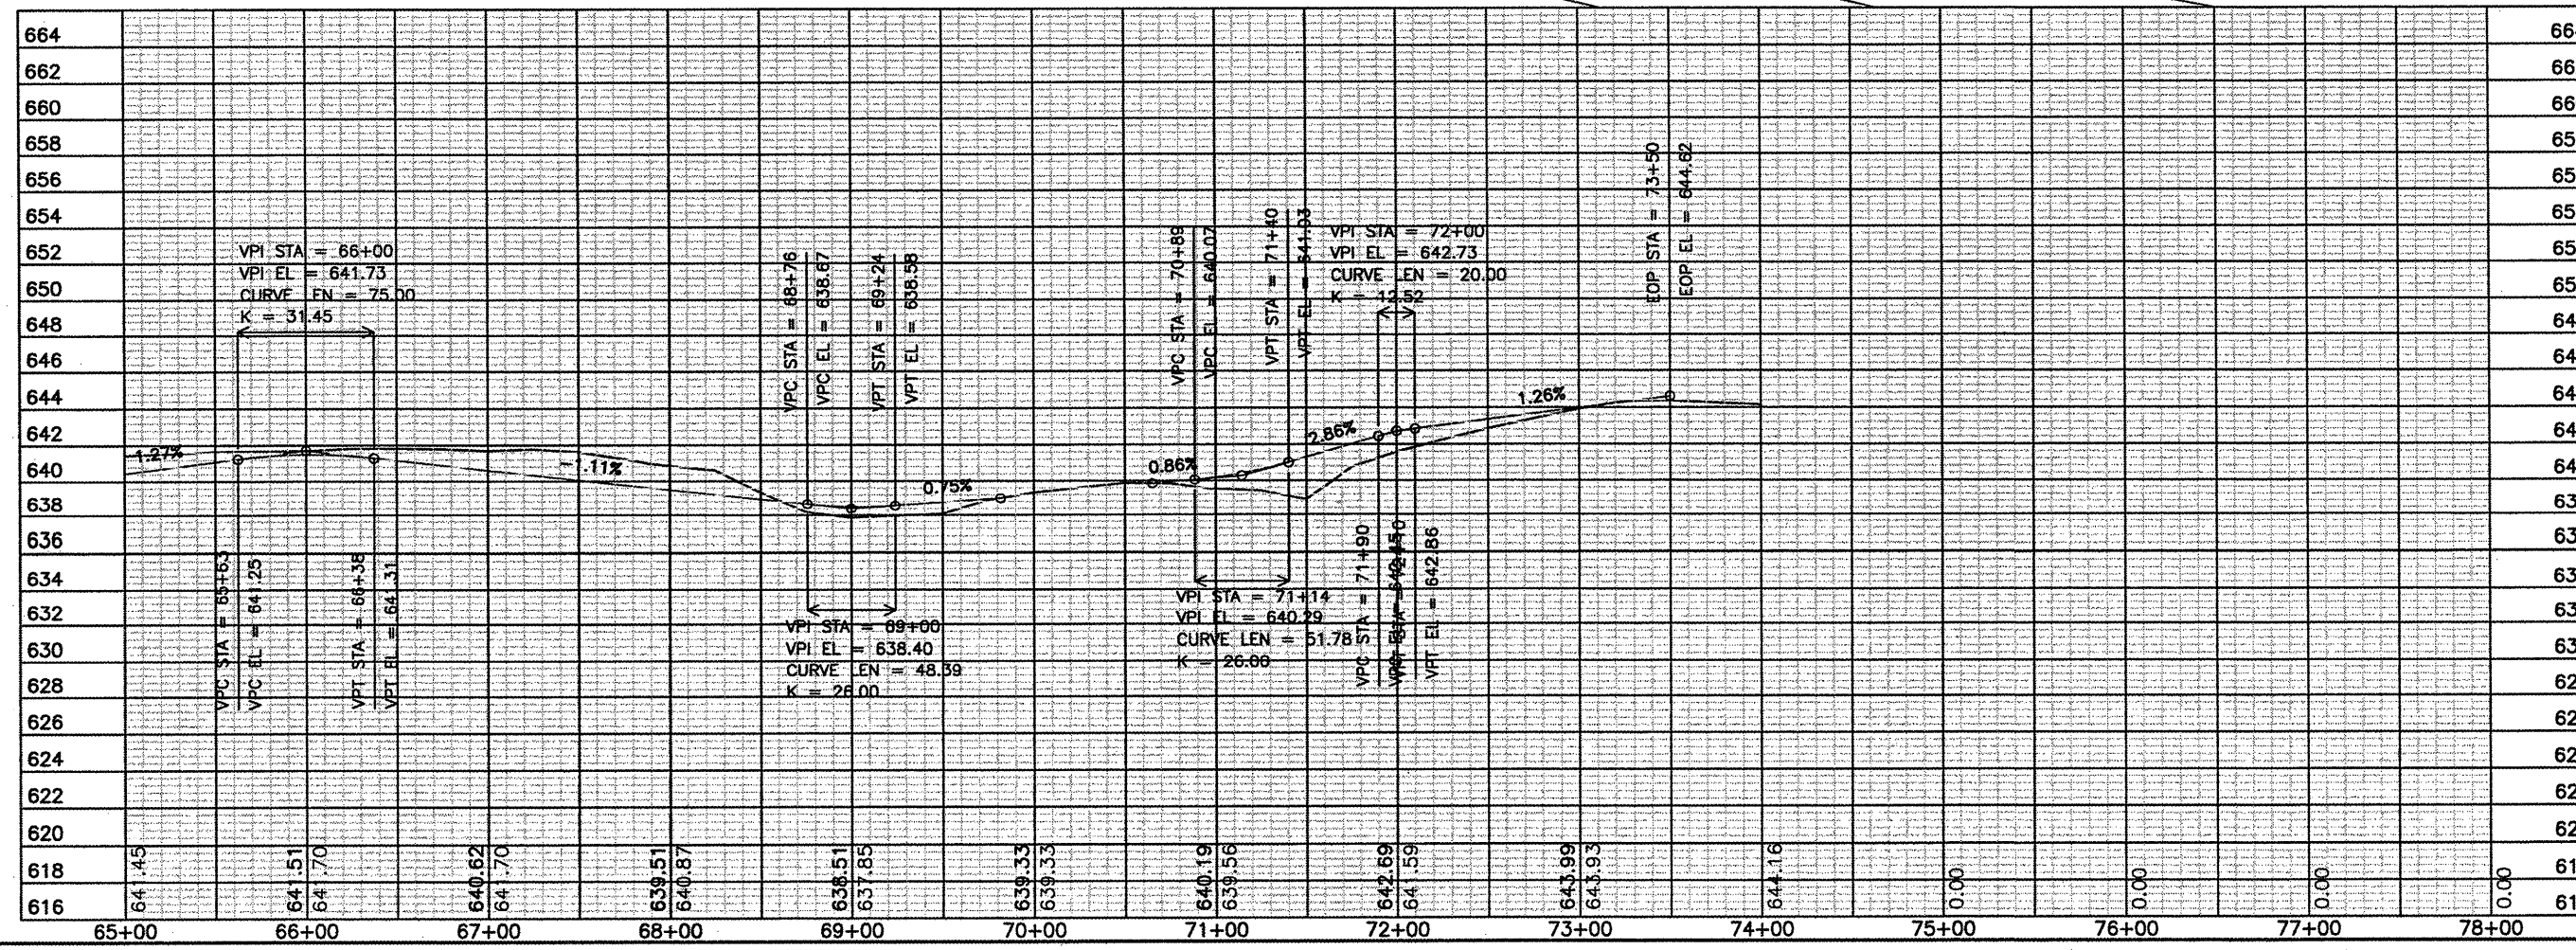

K:\Peoria\07061\Draw\Sheets\1_West_South_Fence\Phase 3 Sheets
 FILE: South_Plan_Profile_06.dwg
 DATE: 2/12/2009 8:49 AM