


NUMBER	BY	DATE


0 1 2  
THIS BAR IS EQUAL TO 2"  
AT FULL SCALE (34X22).  
PLOT 1

LEGEND

=====  
NEW PERIMETER ROAD

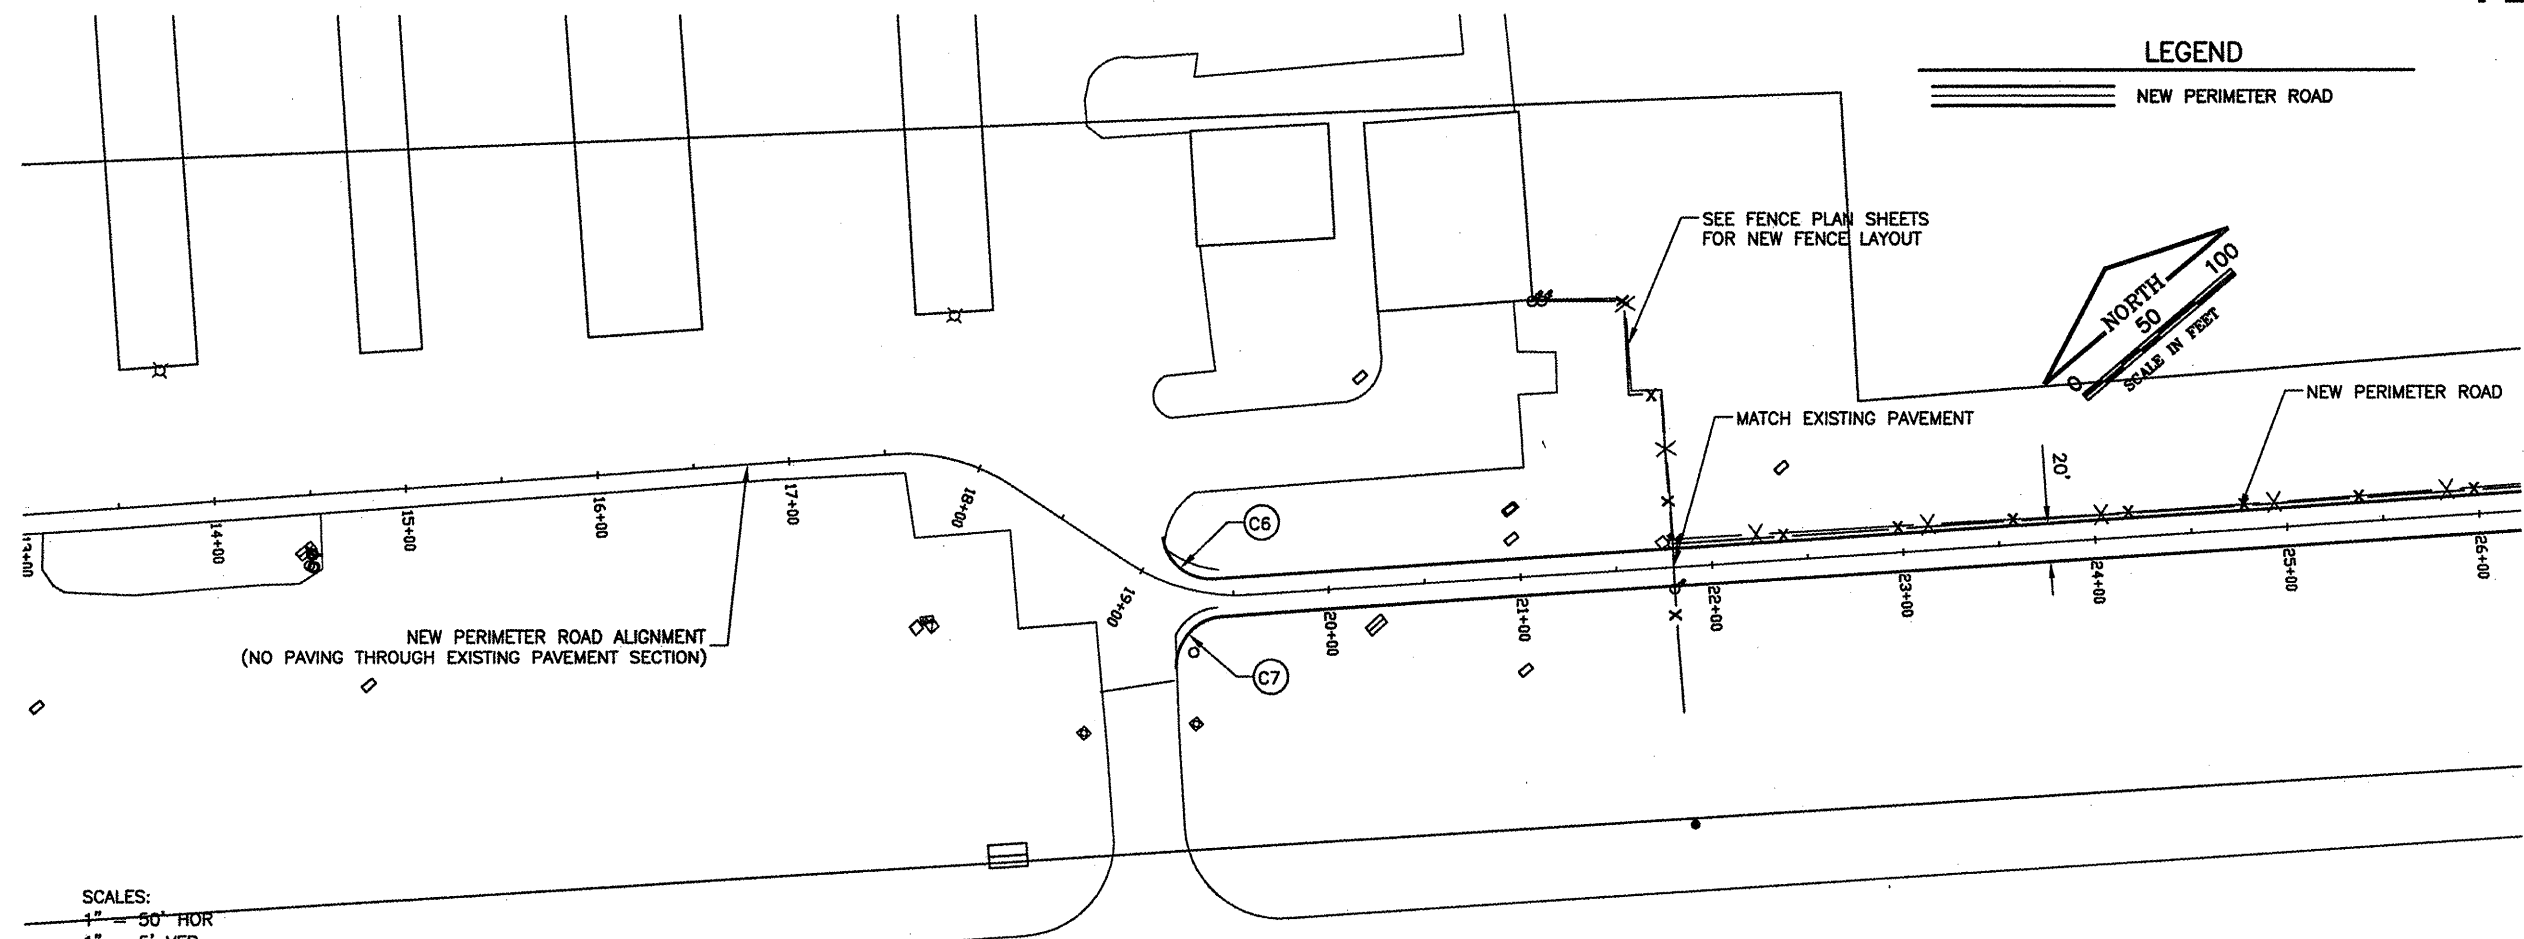

SCALES:  
1" = 50' HOR  
1" = 5' VER

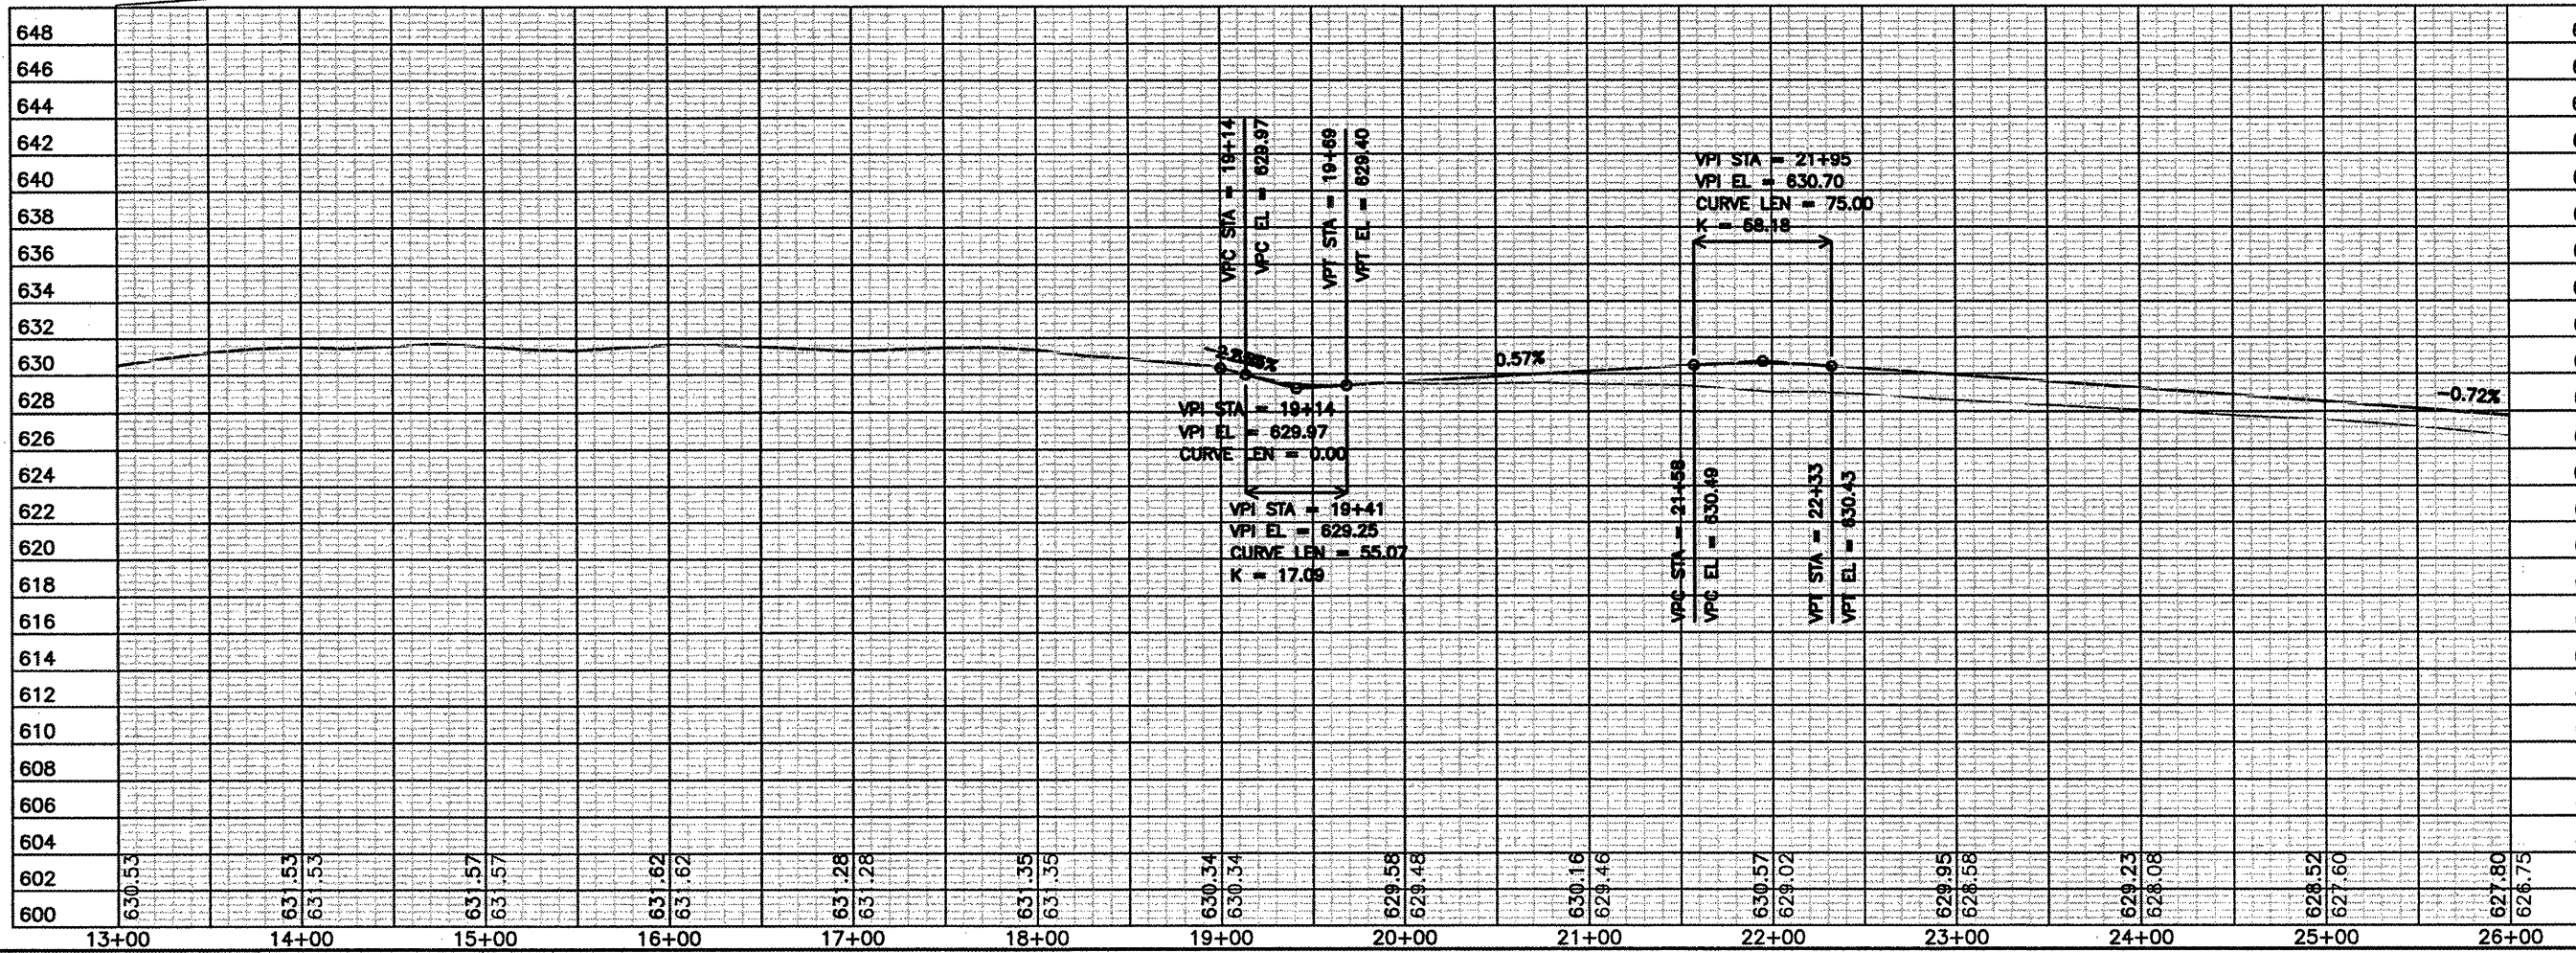

CONSTRUCT NEW PERIMETER ROAD AND PERIMETER FENCE - PROJECT 3

GENERAL WAYNE A. DOWNING  
PEORIA INTERNATIONAL AIRPORT

**CMT**  
CRAWFORD, MURPHY & TILLY, INC.  
CONSULTING ENGINEERS  
License No. 84-00613

**IL PROJECT: PIA-3865  
AIP PROJ. 3-17-0080-XX**

FILE:  
DESIGN BY: TJH/SMS  
DRAWN BY: CMT  
CHECKED BY: CET  
APPROVED BY: CET  
DATE: 02-13-2009  
JOB No: 07061-04-00

WEST PLAN AND PROFILE SHEET 2 OF 4

SHEET 23 OF 151 SHEETS

K:\Peoria\PIA\070610400\Draw\Sheets\West\_South\_Fence\Phase 3 Sheets  
FILE: WEST\_PLAN\_PROFILE\_02.dwg  
DATE: 2/11/2009 5:50 PM