

 


NUMBER	BY	DATE

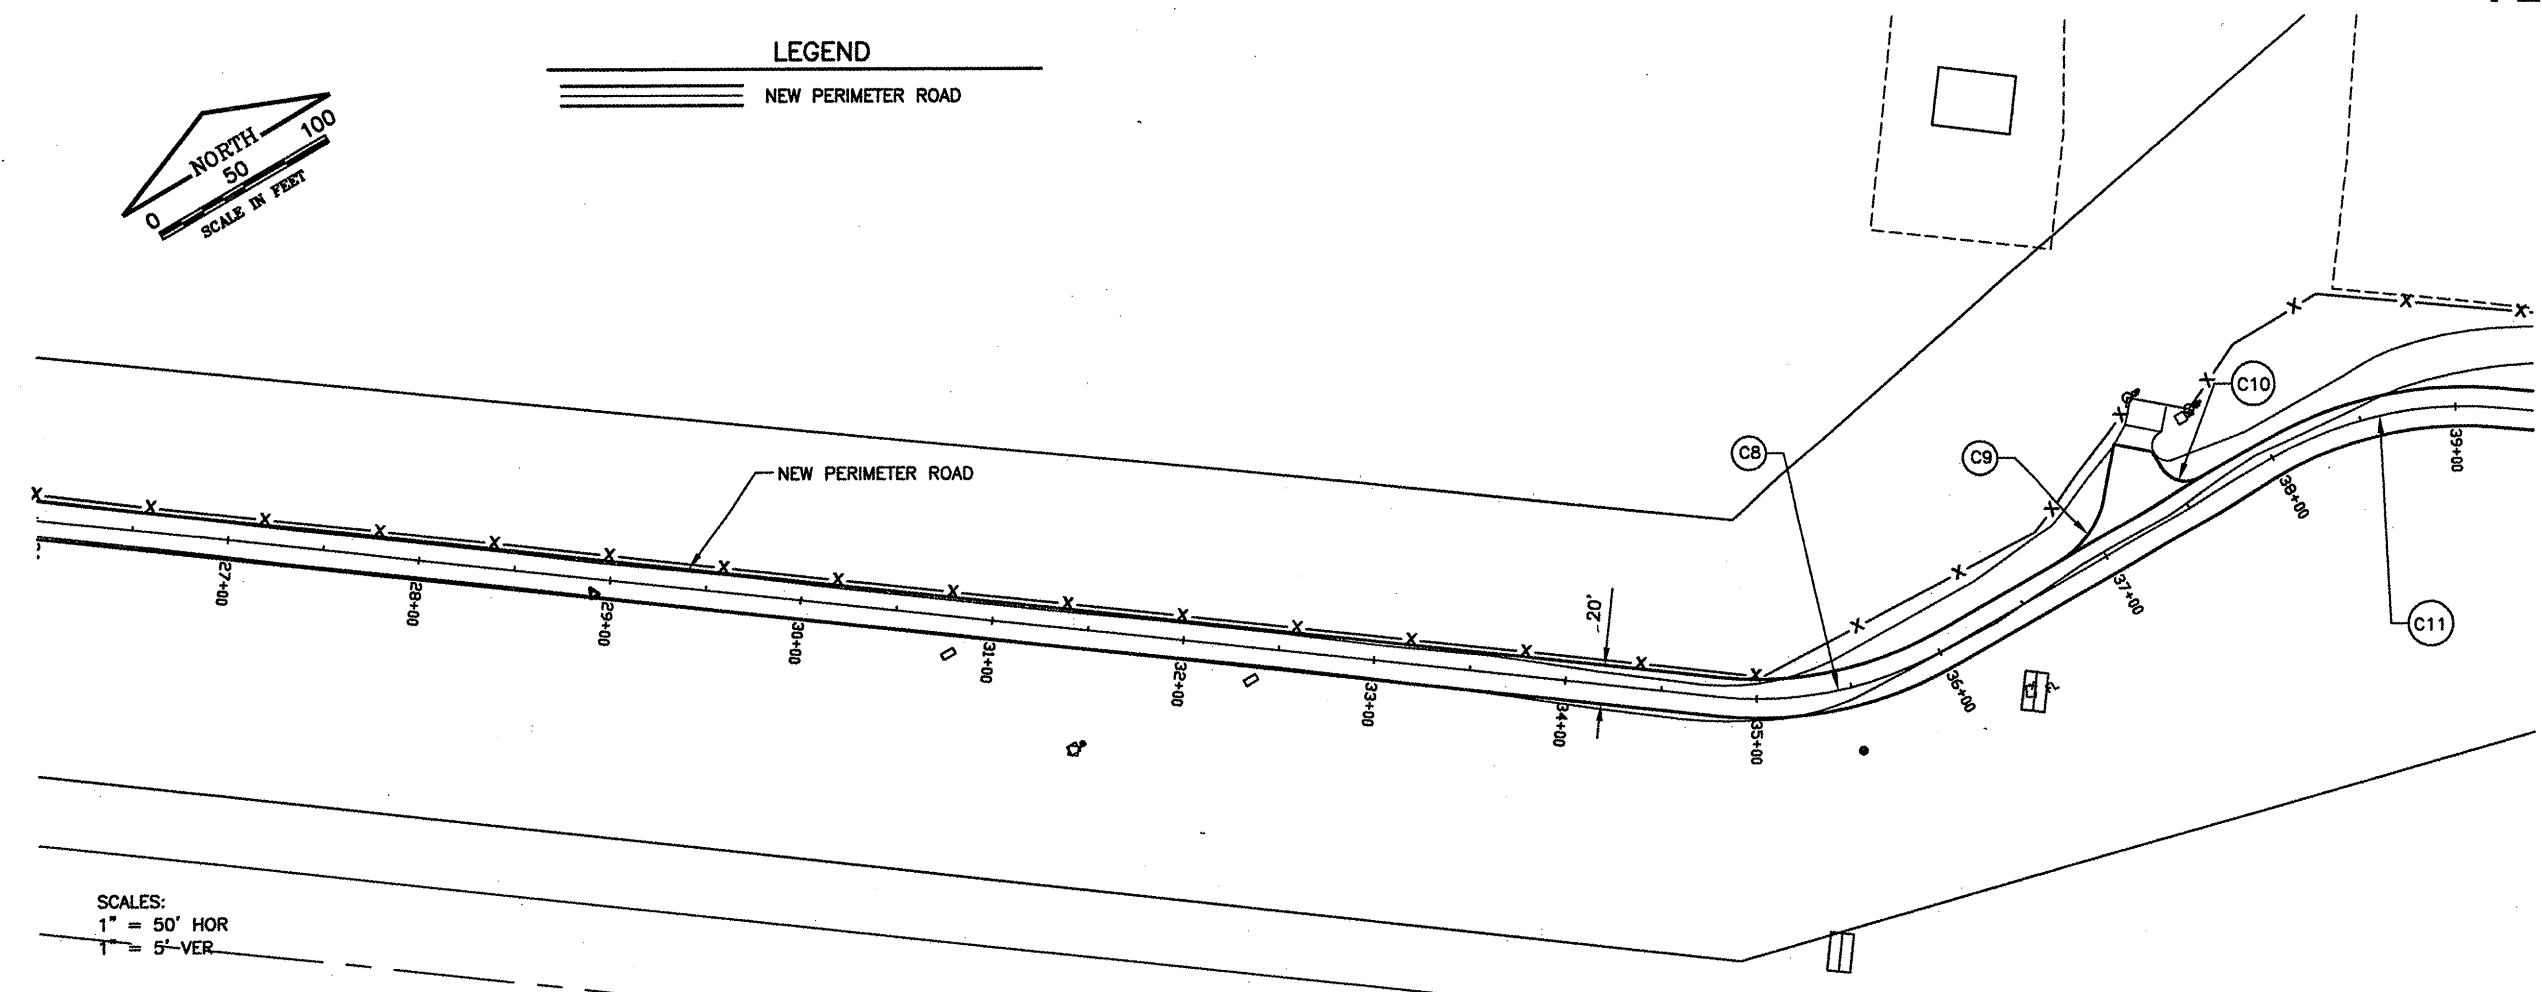


LEGEND

==== NEW PERIMETER ROAD

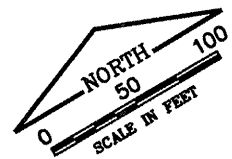

SCALES:
1" = 50' HOR
1" = 5'-VER

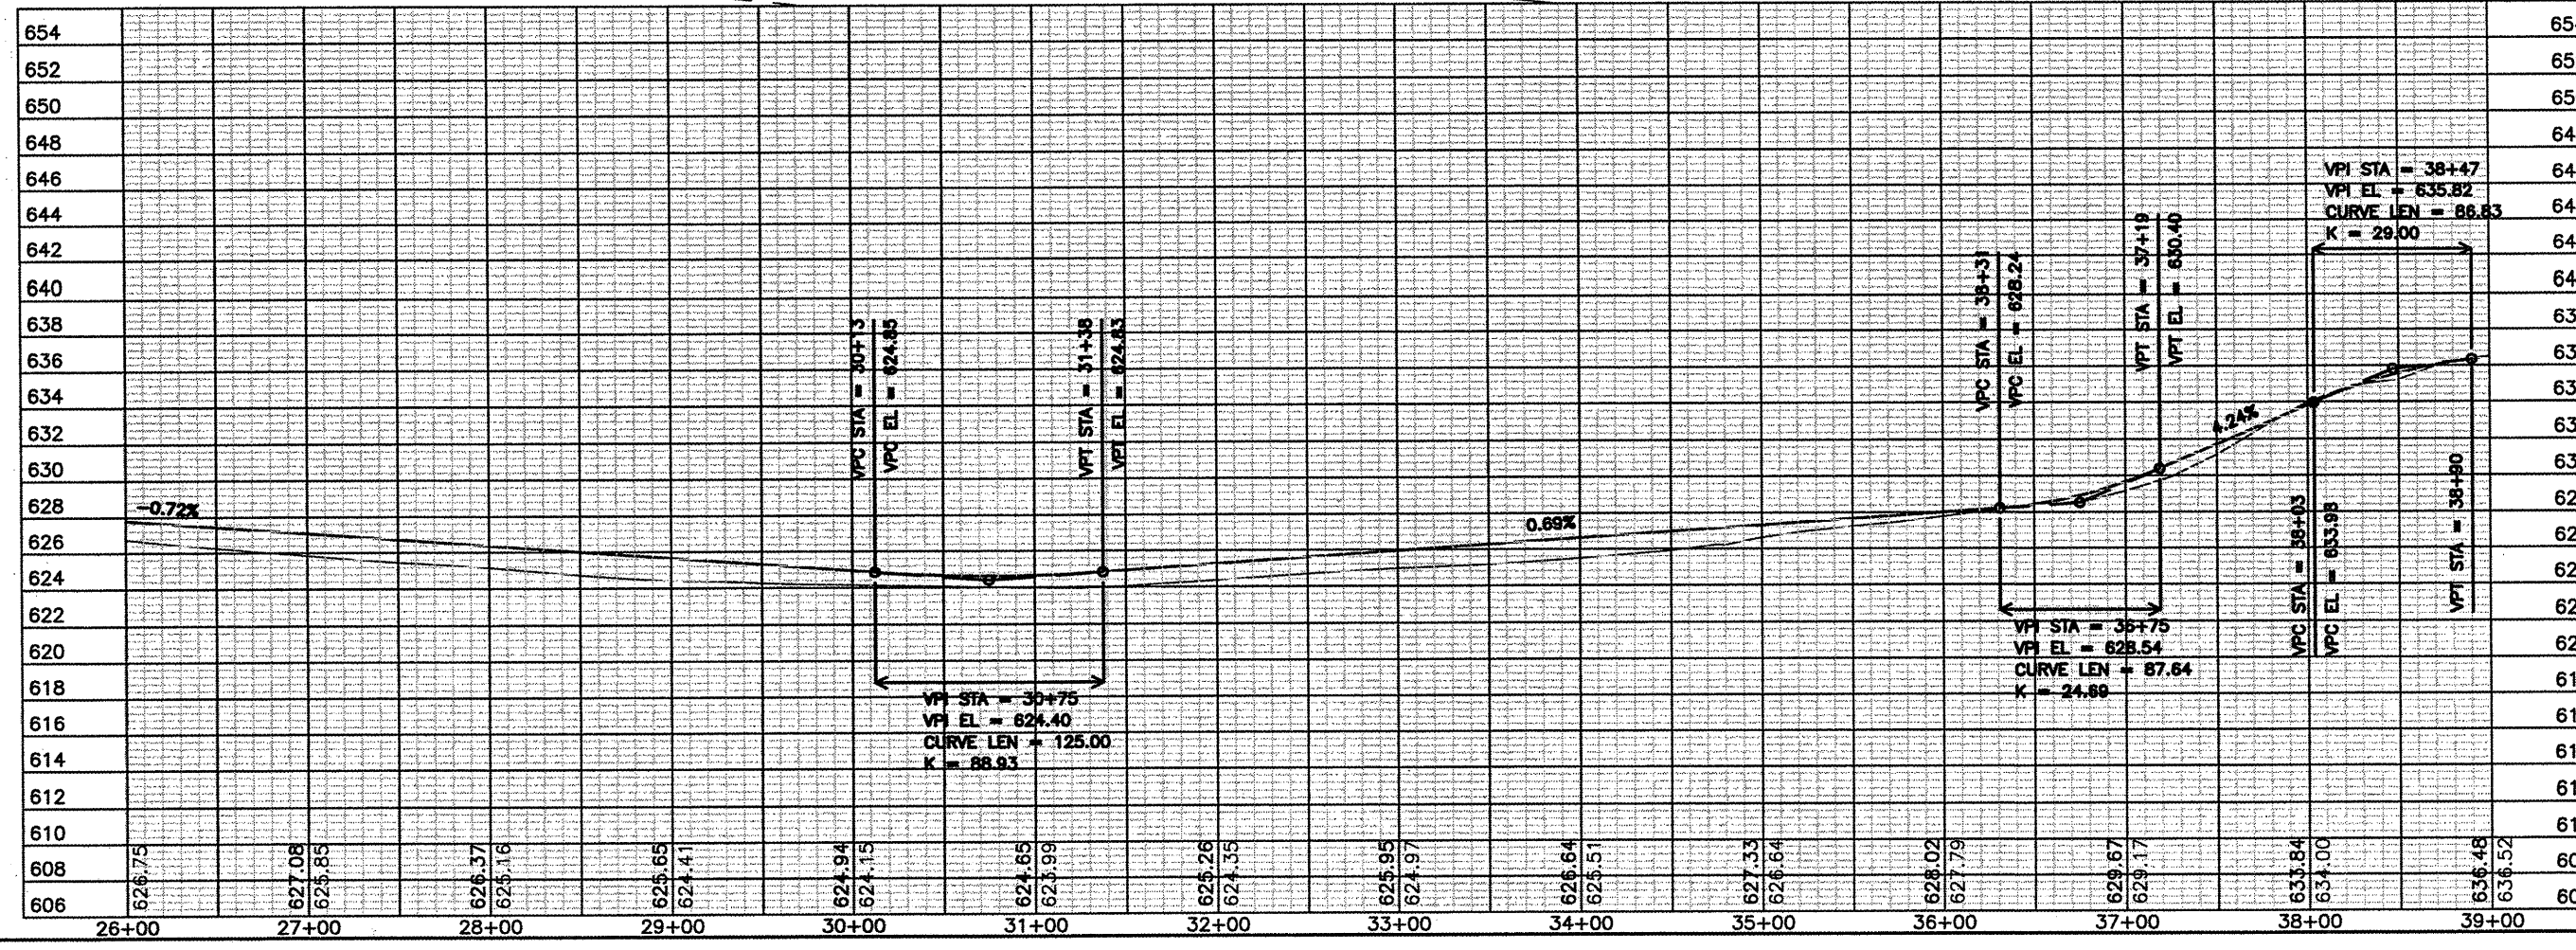

CONSTRUCT NEW PERIMETER ROAD AND PERIMETER FENCE - PROJECT 3

GENERAL WAYNE A. DOWNING
PEORIA INTERNATIONAL AIRPORT

CMT
CRAWFORD, MURPHY & TILLY, INC.
CONSULTING ENGINEERS
License No. 784-000613



IL PROJECT: PIA-3865
AIP PROJ. 3-17-0080-XX

FILE:
DESIGN BY: T.JH/SMS
DRAWN BY: CMT
CHECKED BY: CET
APPROVED BY: CET
DATE: 02-13-2009
JOB No: 07061-04-00

WEST PLAN AND PROFILE
SHEET 3 OF 4

K:\Peoria\07061-04-00\Draw\Sheets\1 - West_South_Fence\Phase 3 Sheets
FILE: WEST_PLAN_PROFILE_03.dwg
DATE: 2/11/2009 5:30 PM