

PE089

REVISIONS		
NUMBER	BY	DATE

0 1 2  
THIS BAR IS EQUAL TO 2'  
AT FULL SCALE (34X22).  
PLOT 1

GENERAL WAYNE A. DOWNING  
PEORIA INTERNATIONAL AIRPORT  
**CONSTRUCT NEW PERIMETER ROAD AND  
PERIMETER FENCE - PROJECT 3**

© Copyright 2009, Inc.  
**CMT**  
CRAWFORD, MURPHY & TILLY, INC.  
CONSULTING ENGINEERS  
License No. 84-0065



**IL PROJECT: PIA-3865  
AIP PROJ: 3-17-0080-XX**

FILE:  
DESIGN BY: TJH/SMS  
DRAWN BY: CMT  
CHECKED BY: CET  
APPROVED BY: CET


DATE: 02-13-2009  
JOB No: 07061-04-00

**WEST PLAN AND PROFILE  
SHEET 4 OF 4**

SHEET 25 OF 151 SHEETS

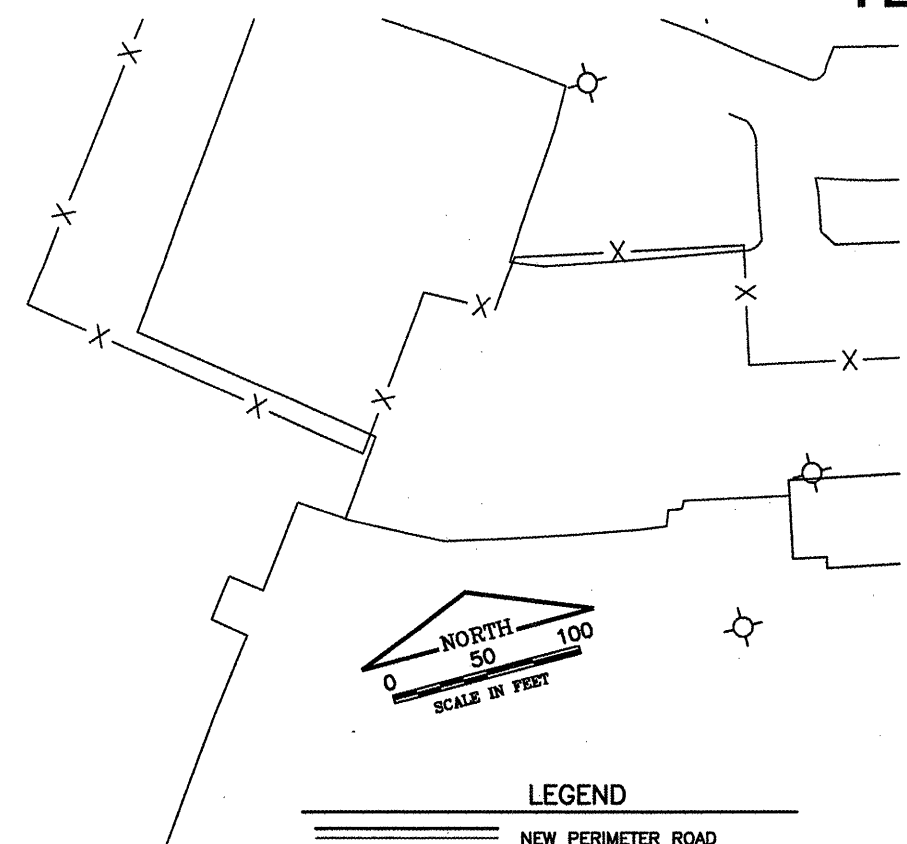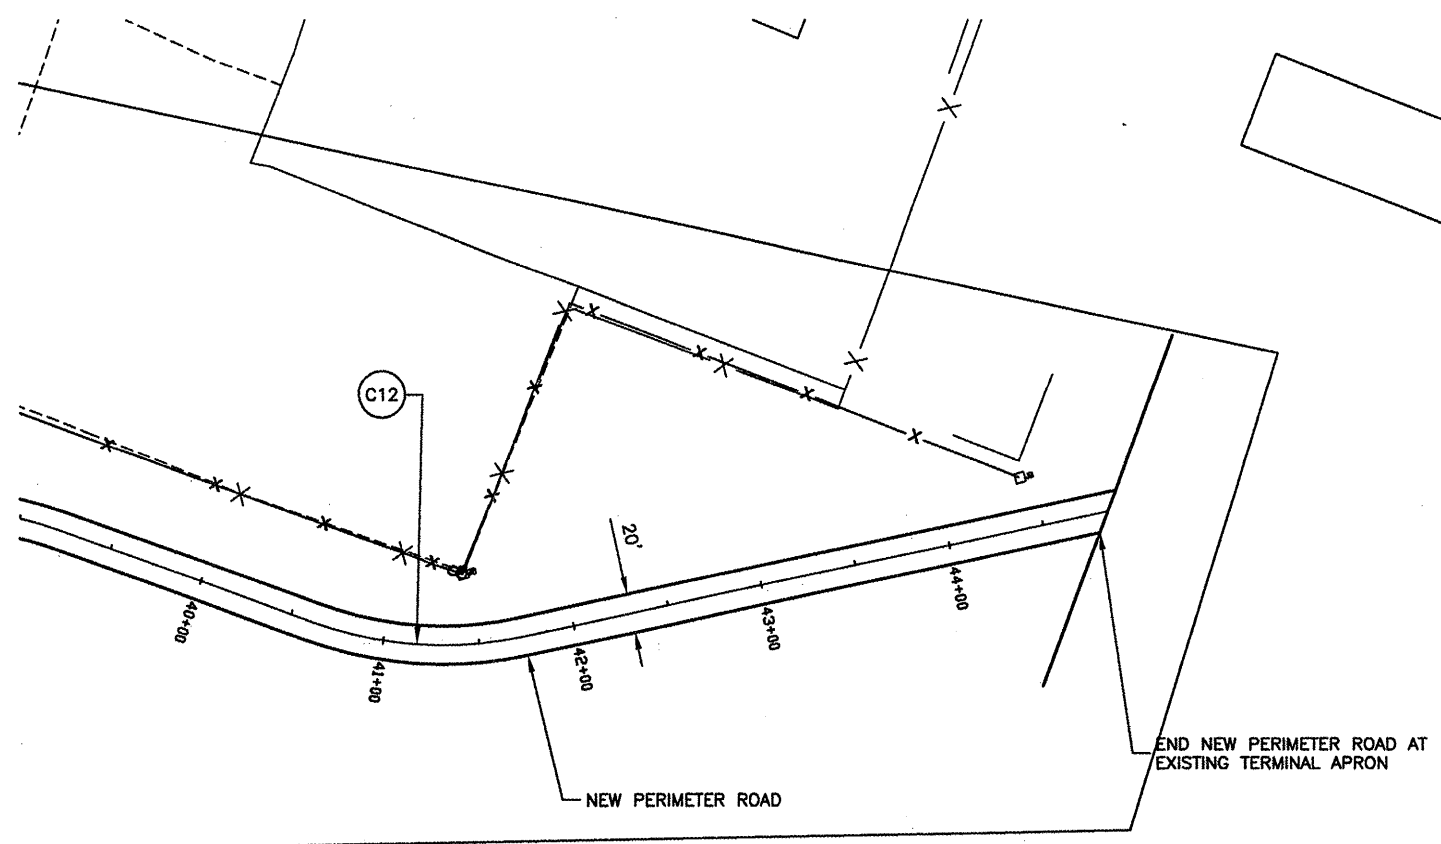

SCALES:  
1" = 50' HOR  
1" = 5' VER

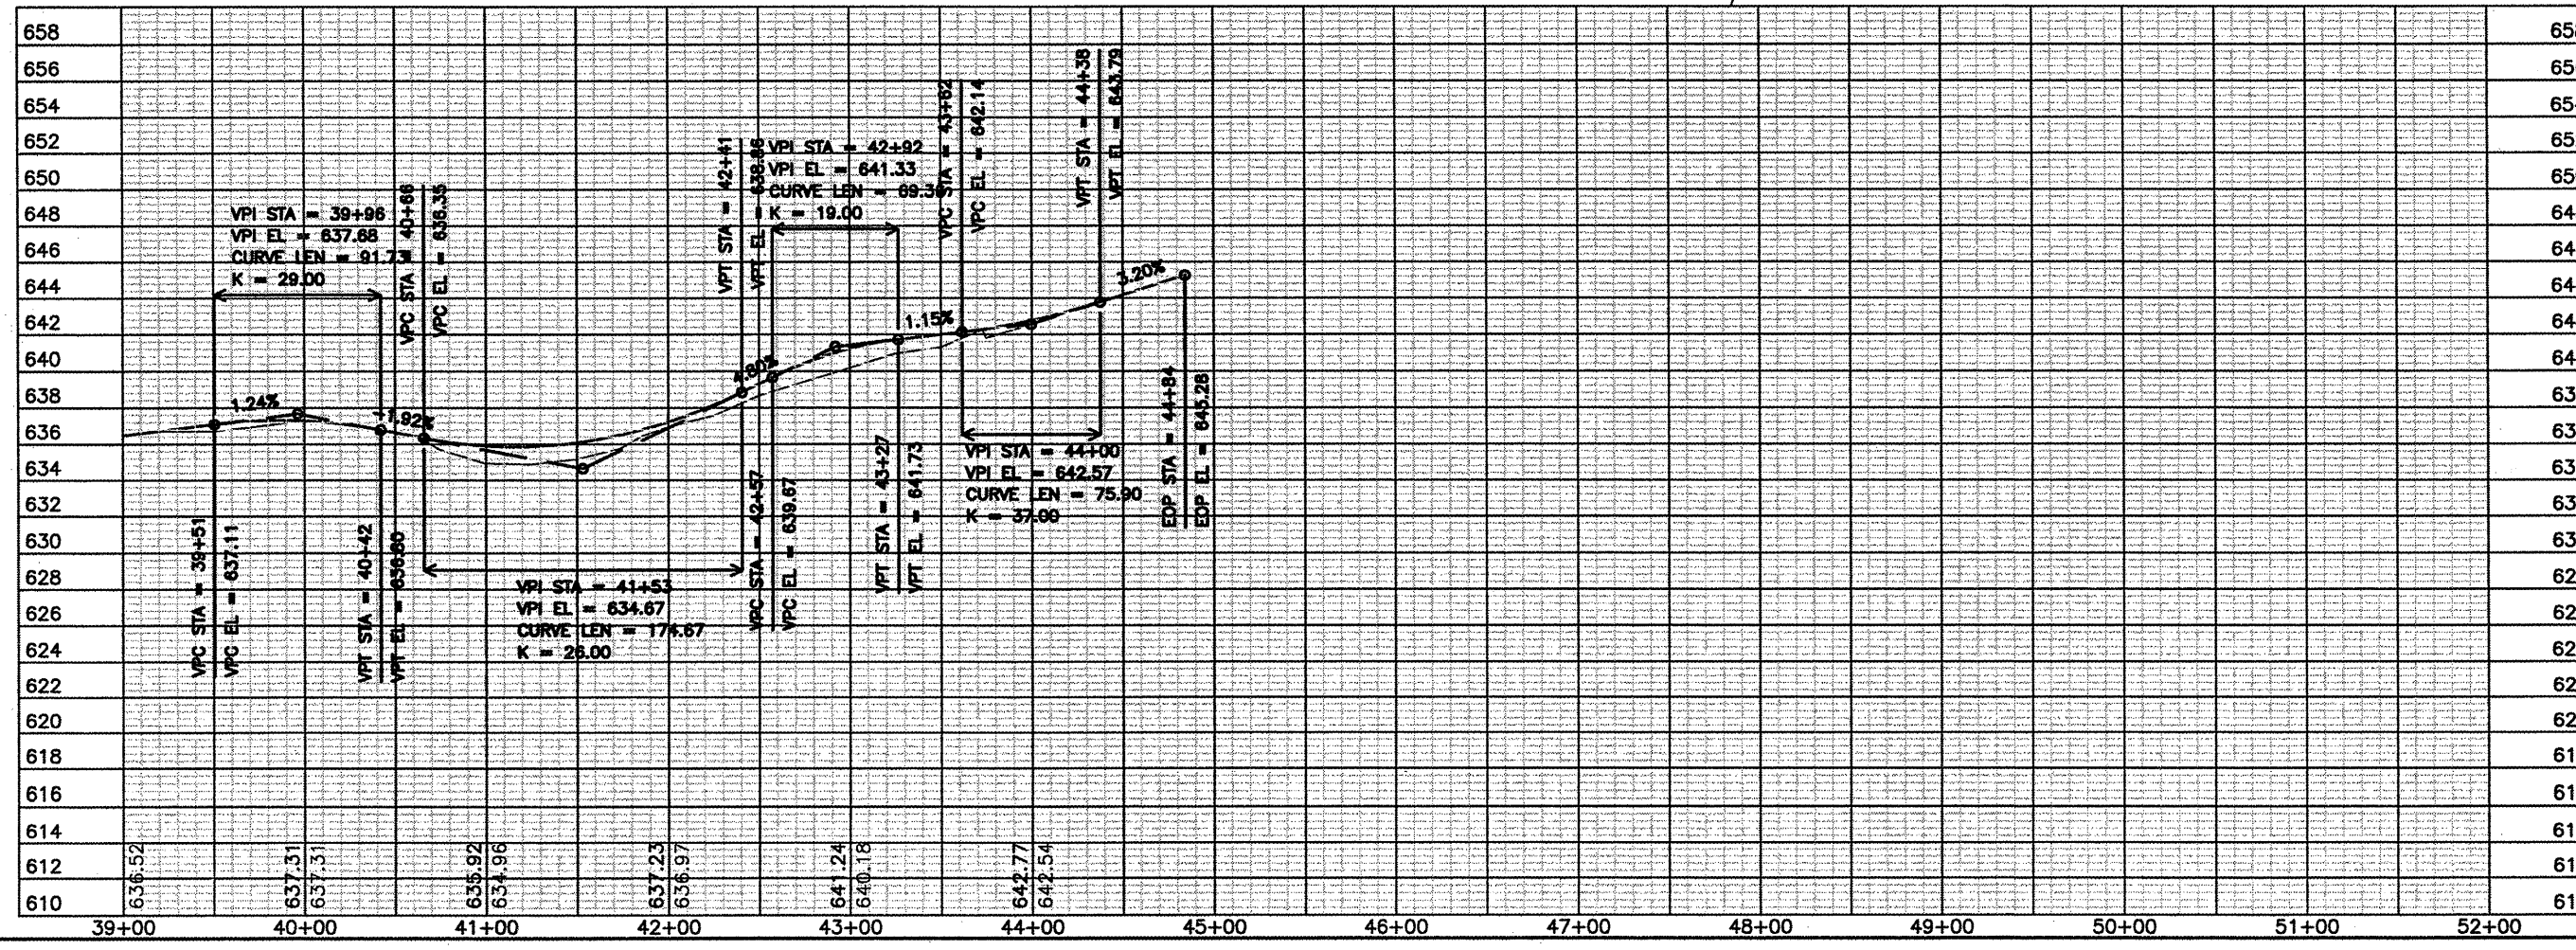

K:\Peoria\07061-04-00\Draw\Sheet\1\_West\_South\_Fence\Phase 3 Sheets  
FILE: WEST\_PLAN\_PROFILE\_04.dwg  
DATE: 2/11/2009 5:51 PM