


F.A.P. RTE.	SECTION	COUNTY	TOTAL SHEETS	SHEET NO.
330	1Y-B-R-1	LAKE	121	26
STA.		TO STA.		
FED. ROAD DIST. NO.		ILLINOIS FED. AID PROJECT		

IMPROVEMENT ENDS  
STA 10+507.3

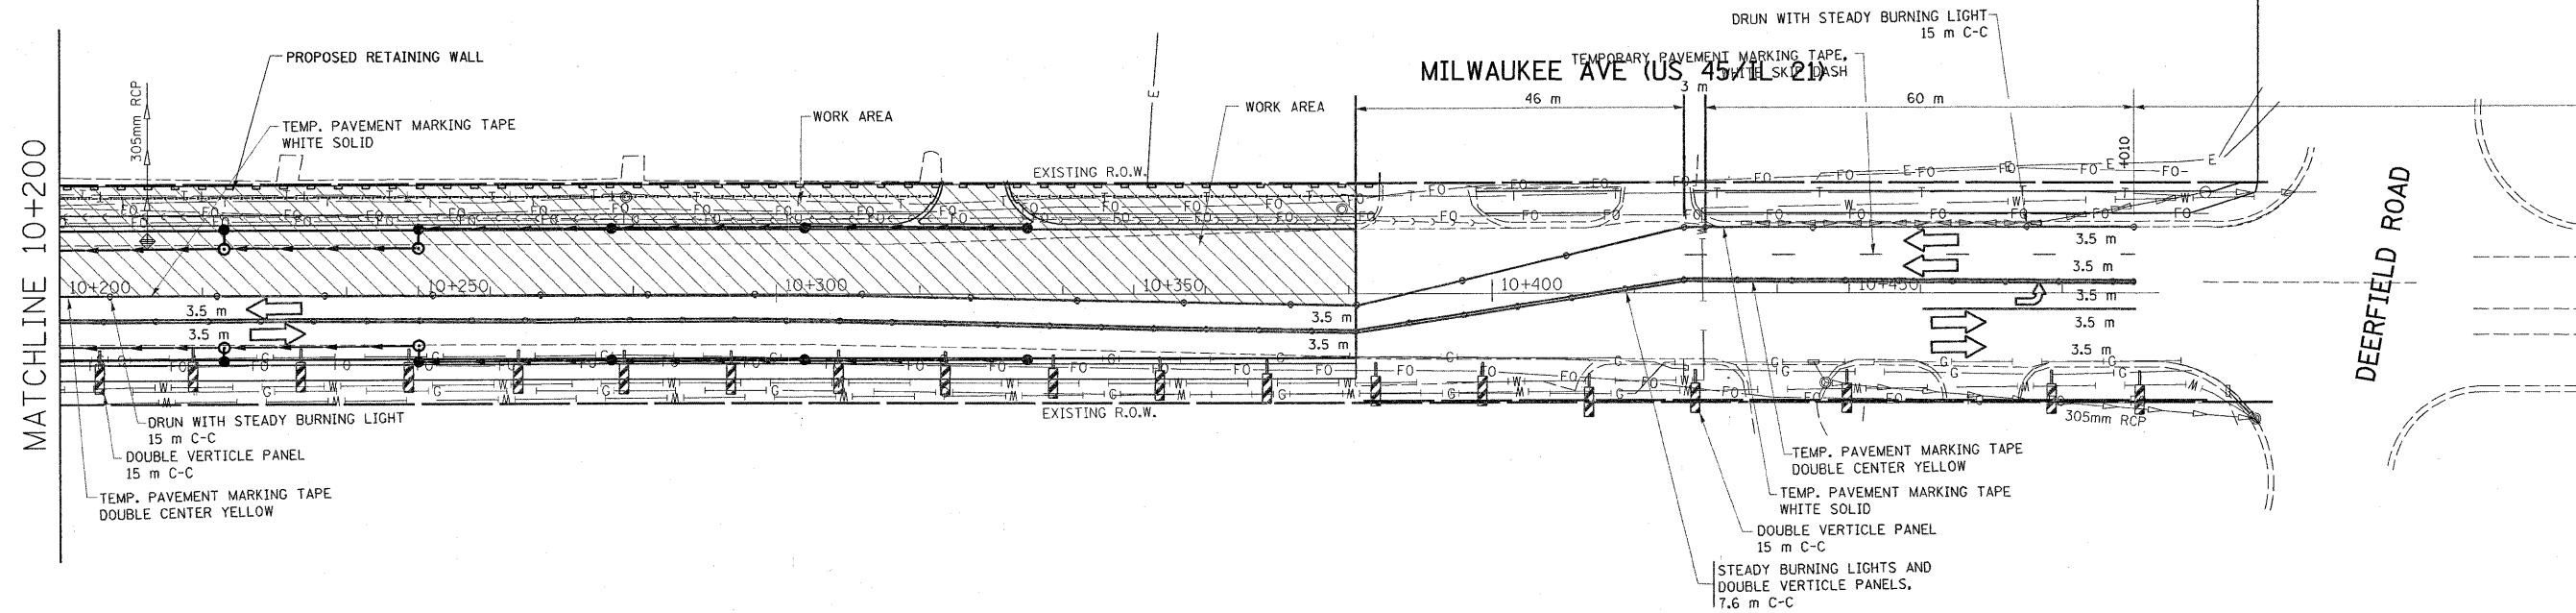

LEGEND

- PERIMETER EROSION BARRIER
- INLET AND PIPE PROTECTION, BASKET TYPE
- TRAFFIC FLOW DIRECTION

REVISIONS	
NAME	DATE

ILLINOIS DEPARTMENT OF TRANSPORTATION

**US 45/IL 21  
OVER APTAKISIC CREEK  
EROSION CONTROL PLAN  
STAGE I**

SCALE IN METERS  
1:500

DATE \_\_\_\_\_ DRAWN BY \_\_\_\_\_  
DATE \_\_\_\_\_ CHECKED BY \_\_\_\_\_