
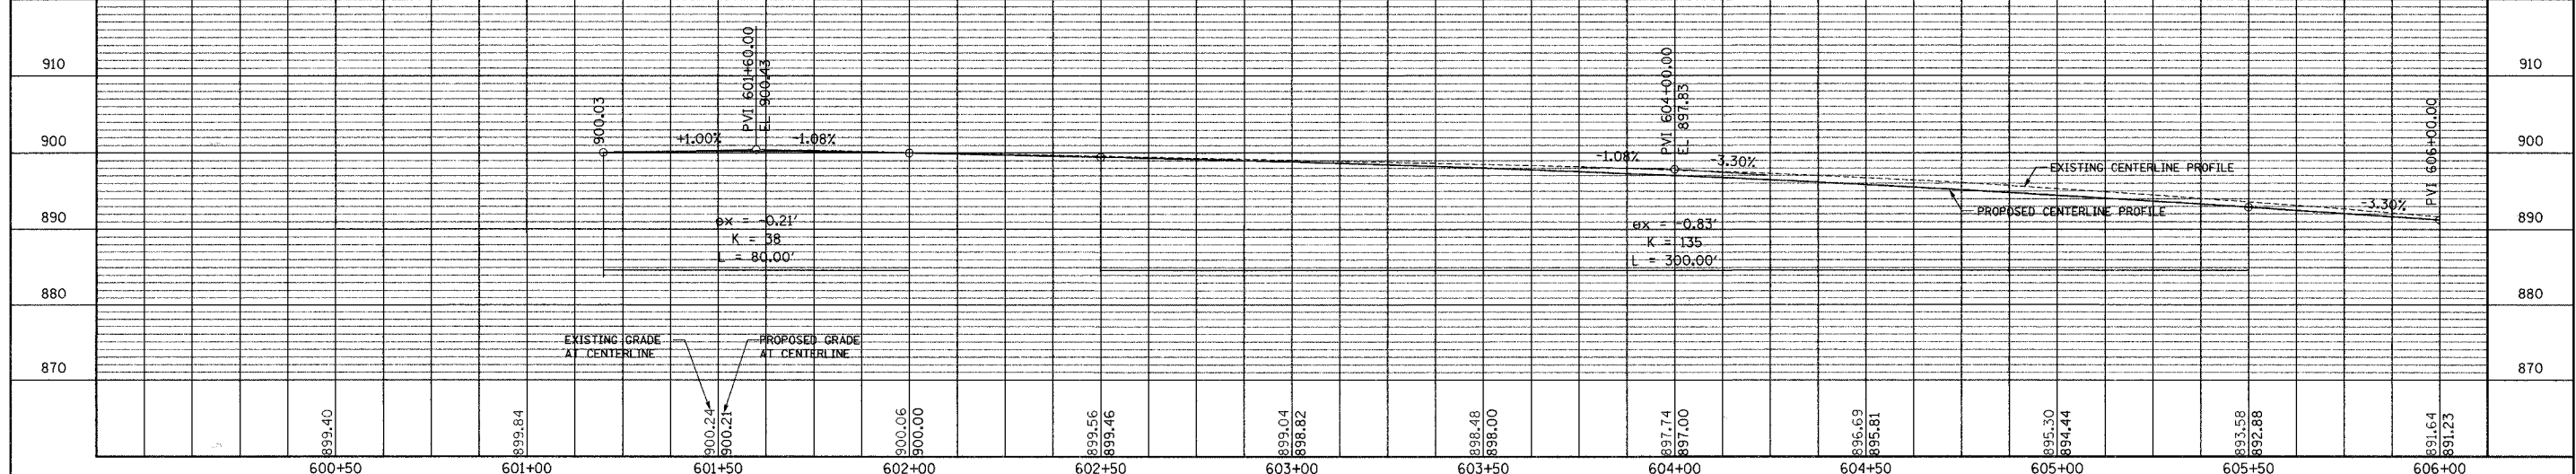
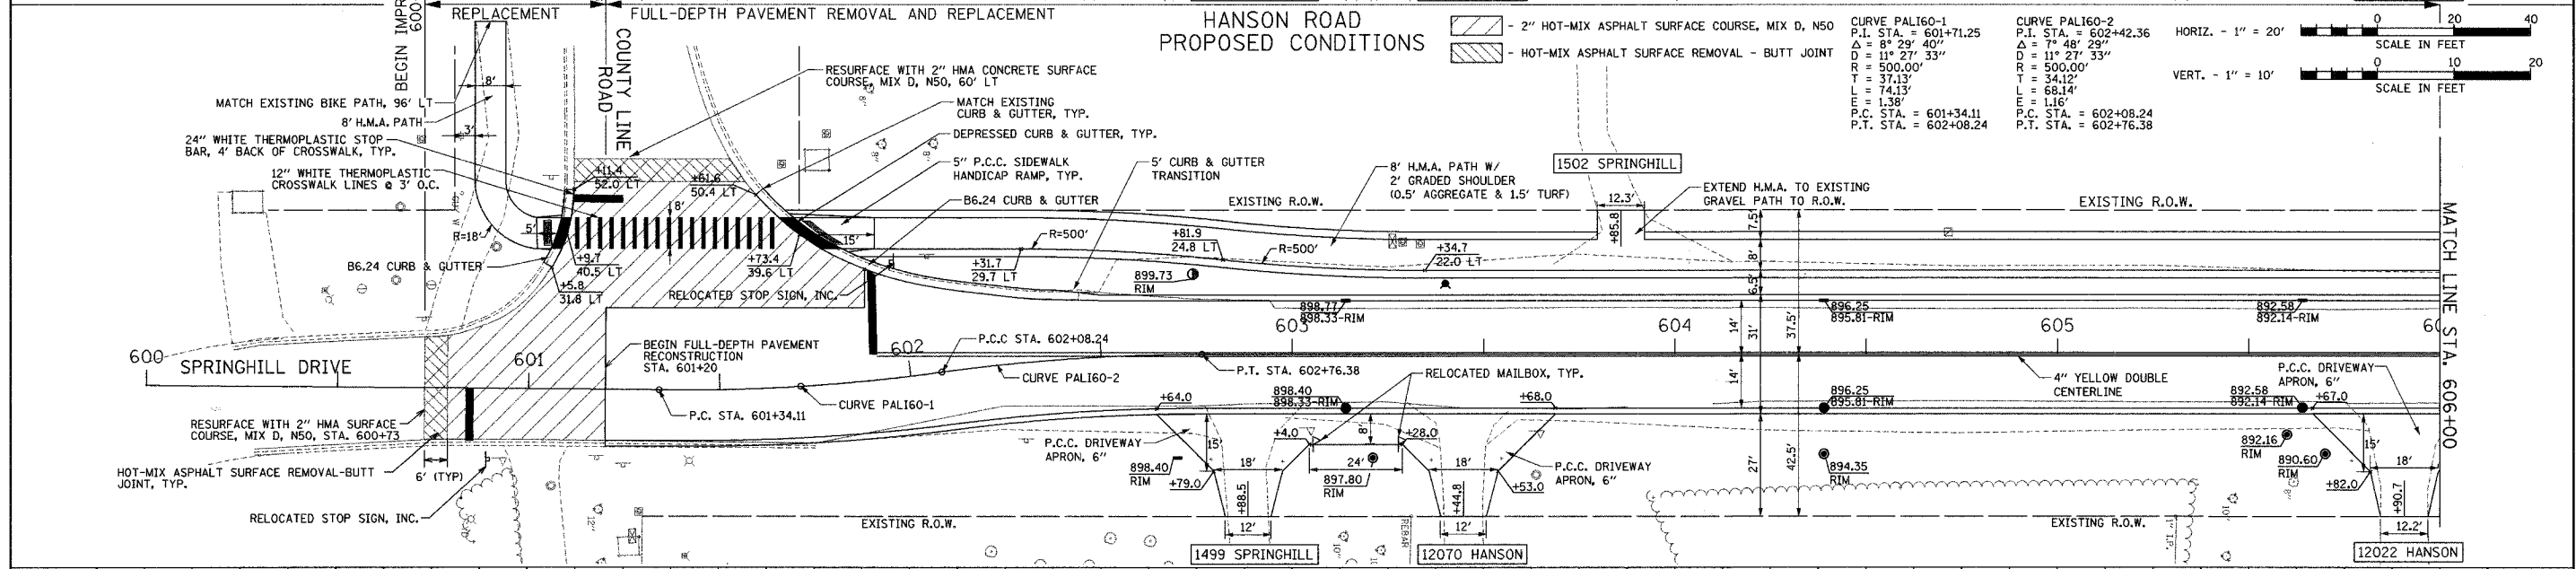


F.A.U. ROUTE NO.	SECTION	COUNTY	TOTAL SHEETS	SHEET NO.
4011	06-00071-00-PV	McHENRY	31	7
ILLINOIS PROJECT				
CONTRACT NO. 63001				

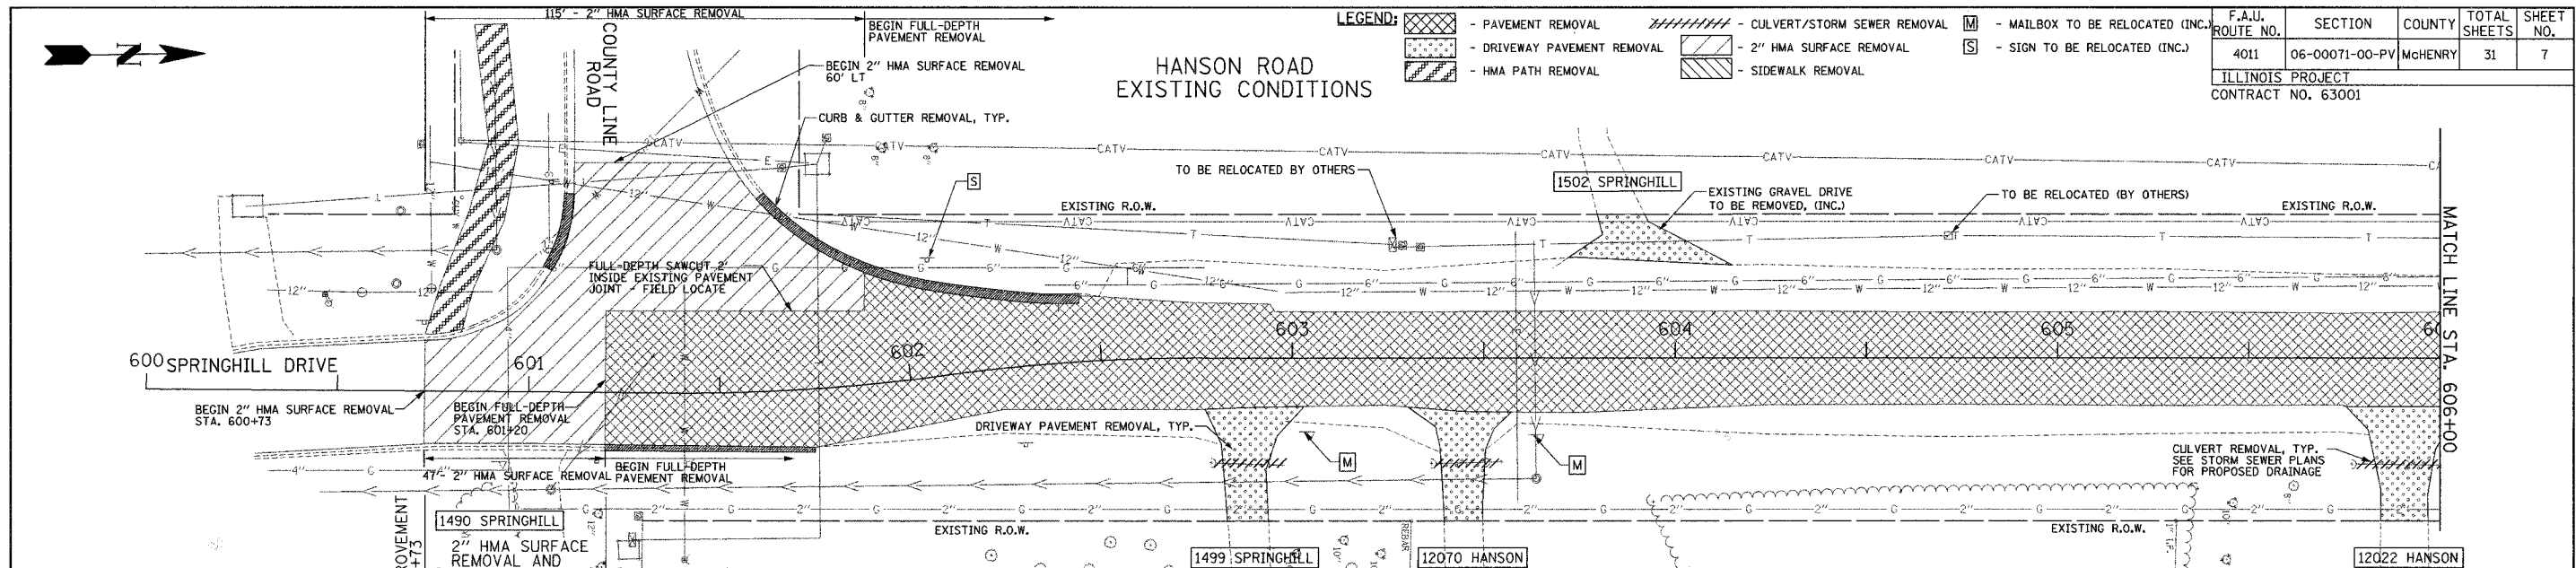

PLAN AND PROFILE

HANSON ROAD STA. 600+00 TO STA. 606+00